


TOP HOLE (UTM NAD 83)
N) 4390161.1
E) 569095.9
BOTTOM HOLE (UTM NAD 83)
N) 4392747.2
E) 566988.3

#1
N 29°18'45" W 1.291'

NOTE:
NO WATER WELLS WERE FOUND WITHIN 250' OF THE CENTER OF WELL PAD.
NO DWELLINGS WERE FOUND WITHIN 625' OF THE CENTER OF WELL PAD.

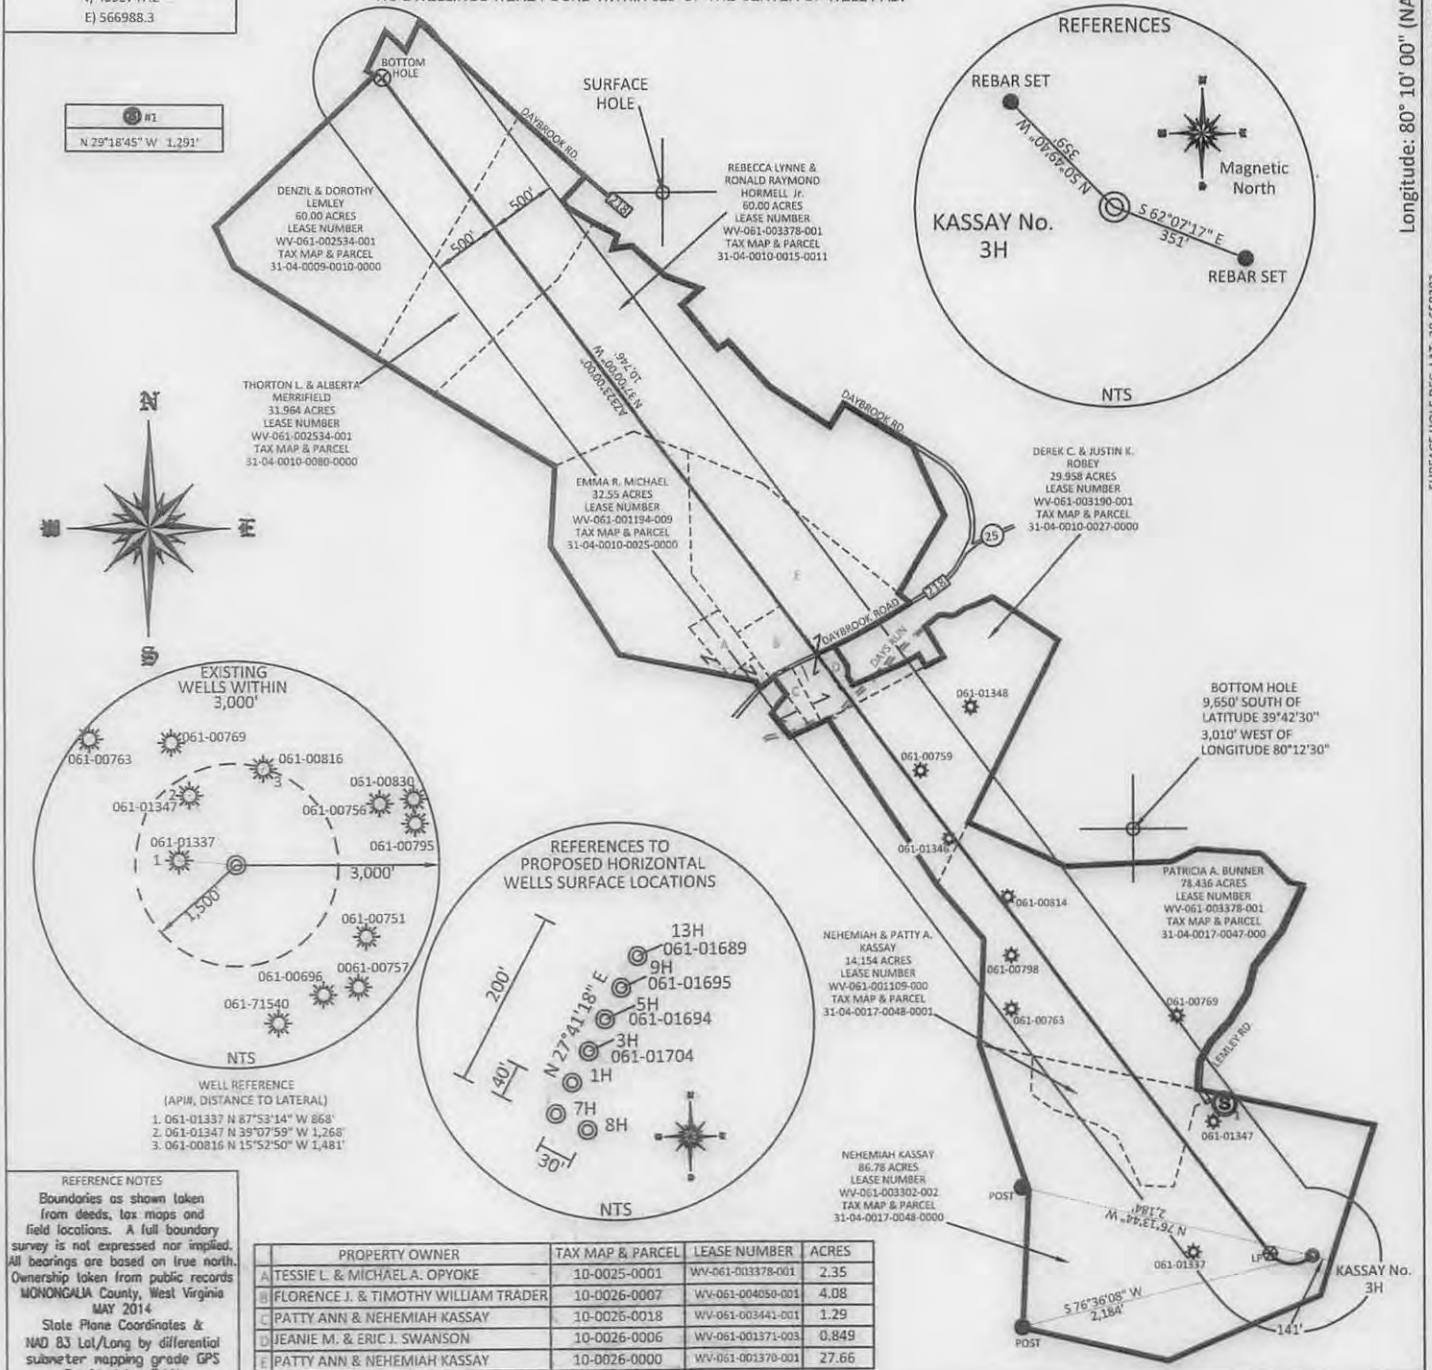

PROPERTY OWNER	TAX MAP & PARCEL	LEASE NUMBER	ACRES
A TESSIE L. & MICHAEL A. OPYOKE	10-0025-0001	WV-061-003378-001	2.35
B FLORENCE J. & TIMOTHY WILLIAM TRADER	10-0026-0007	WV-061-004050-001	4.08
C PATTY ANN & NEHEMIAH KASSAY	10-0026-0018	WV-061-003441-001	1.29
D JEANIE M. & ERIC J. SWANSON	10-0026-0006	WV-061-001371-003	0.849
E PATTY ANN & NEHEMIAH KASSAY	10-0026-0000	WV-061-001370-001	27.66

FILE #: NNE15
DRAWING #: 2532
SCALE: PLAT: 1" = 1400'
TICK: 1" = 2000'
MINIMUM DEGREE OF ACCURACY: 1/200
PROVEN SOURCE OF ELEVATION: SUBMETER MAPPING GRADE GPS

I, THE UNDERSIGNED, HEREBY CERTIFY THAT THIS PLAT IS CORRECT TO THE BEST OF MY KNOWLEDGE AND BELIEF AND SHOWS ALL THE INFORMATION REQUIRED BY LAW AND THE REGULATIONS ISSUED AND PRESCRIBED BY THE DEPARTMENT OF ENVIRONMENTAL PROTECTION.

Signed: [Signature]
L.L.S. #2124 : Ernest J. Benchek III



(+) DENOTES LOCATION OF WELL ON UNITED STATES TOPOGRAPHIC MAPS
WVDEP
OFFICE OF OIL & GAS
601 57TH STREET
CHARLESTON, WV 25304

Well Type: Oil Waste Diposal Production Deep
 Gas Liquid Injection Storage Shallow

WATERSHED: DUNKARD CREEK
COUNTY/DISTRICT: MONONGALIA / CLAY
SURFACE OWNER: NEHEMIAH KASSAY
OIL & GAS ROYALTY OWNER: _____
LEASE NUMBERS: _____

DATE: NOVEMBER 19, 2015
OPERATOR'S WELL #: KASSAY NO. 3H
API WELL #: 47 61 01704 H6A
STATE COUNTY PERMIT MOD.

PROPOSED ELEVATION: 1,534'
CURRENT ELEVATION: 1,560'
QUADRANGLE: BLACKSVILLE
ACREAGE: 86.78 +/-
ACREAGE: 430.071 + 11/27/2015

DRILL CONVERT DRILL DEEPER REDRILL FRACTURE OR STIMULATE
PLUG OFF FORMATION PERFORATE NEW FORMATION PLUG & ABANDON
CLEAN OUT & REPLUG OTHER CHANGE (SPECIFY): _____

TARGET FORMATION: MARCELLUS
ESTIMATED DEPTH: TVD: 8,289' TMD: 19,450.33'
WELL OPERATOR: NORTHEAST NATURAL ENERGY LLC
DESIGNATED AGENT: JOHN ADAMS
ADDRESS: 707 VIRGINIA STREET EAST, SUITE 1200
CITY: CHARLESTON STATE: WV ZIP CODE: 25301

61-01704 H&A UOP

WELL NAME: KASSAY No. 3H
QUAD: BLACKSVILLE, WV

