


TOP HOLE (UTM NAD 83)
N) 4391550.6
E) 577778.2
BOTTOM HOLE (UTM NAD 83)
N) 4394008.4
E) 576778.4

REFERENCES NOTES
Boundaries as shown taken from deeds, tax maps and field locations. A full boundary survey is not expressed nor implied. All bearings are based on true north. Ownership taken from public records MONONGALIA County, West Virginia 2017
Data Plane Coordinates & HD 33 Lev/Long by differential magnetar mapping grade GPS
Dated by E.A.U.


FILE #: NEE14
DRAWING #: 2828
SCALE: PLAT: 1" = 1600' TICK MARK: 1" = 2000'
MINIMUM DEGREE OF ACCURACY: 1/200
PROVEN SOURCE OF ELEVATION: SUBMETER MAPPING GRADE GPS

I, THE UNDERSIGNED, HEREBY CERTIFY THAT THIS PLAT IS CORRECT TO THE BEST OF MY KNOWLEDGE AND BELIEF AND SHOWS ALL THE INFORMATION REQUIRED BY LAW AND THE REGULATIONS ISSUED AND PRESCRIBED BY THE DEPARTMENT OF ENVIRONMENTAL PROTECTION.
Signed: *[Signature]*
L.L.S. #2124 : Ernest J. Benchek III

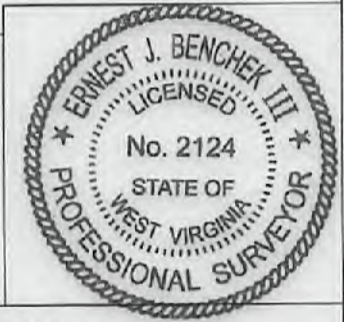

(+) DENOTES LOCATION OF WELL ON UNITED STATES TOPOGRAPHIC MAPS WYDEP
OFFICE OF OIL & GAS
601 57TH STREET
CHARLESTON, WV 25304
Well Type: Oil Waste Disposal Production Deep Gas Liquid Injection Storage Shallow
WATERSHED: DUNKARD CREEK
COUNTY/DISTRICT: MONONGALIA / CLAY
SURFACE OWNER: BLAKE R. & PRESTON H. BOGCESS
OIL & GAS ROYALTY OWNER: BLAKE R. & PRESTON H. BOGCESS et al
LEASE NUMBERS:
DRILL CONVERT DRILL DEEPER REDRILL FRACTURE OR STIMULATE
PLUG OFF FORMATION PERFORATE NEW FORMATION PLUG & ABANDON
CLEAN OUT & REPLUG OTHER CHANGE (SPECIFY):
TARGET FORMATION: MARCELLUS
WELL OPERATOR: NORTHEAST NATURAL ENERGY LLC
ADDRESS: 707 VIRGINIA STREET EAST, SUITE 1200
CITY: CHARLESTON STATE: WV ZIP CODE: 25301
DATE: MAY 22, 2018
OPERATOR'S WELL #: BOGCESS NO. 9H
API WELL #: 47 61 D1803 H6A
STATE COUNTY PERMIT
PROPOSED ELEVATION: 1,268'
CURRENT ELEVATION: 1,280'
QUADRANGLE: OSAGE, WV
ACREAGE: 389.96 +/-
ACREAGE: 920.50 +/- 06/15/2018
ESTIMATED DEPTH: TVD: 8,074' TMD: 17,434.54'
DESIGNATED AGENT: JOHN ADAMS
ADDRESS: 707 VIRGINIA STREET EAST, SUITE 1200
CITY: CHARLESTON STATE: WV ZIP CODE: 25301

WELL NAME: BOGGESS NO. 9H
OSAGE, WV

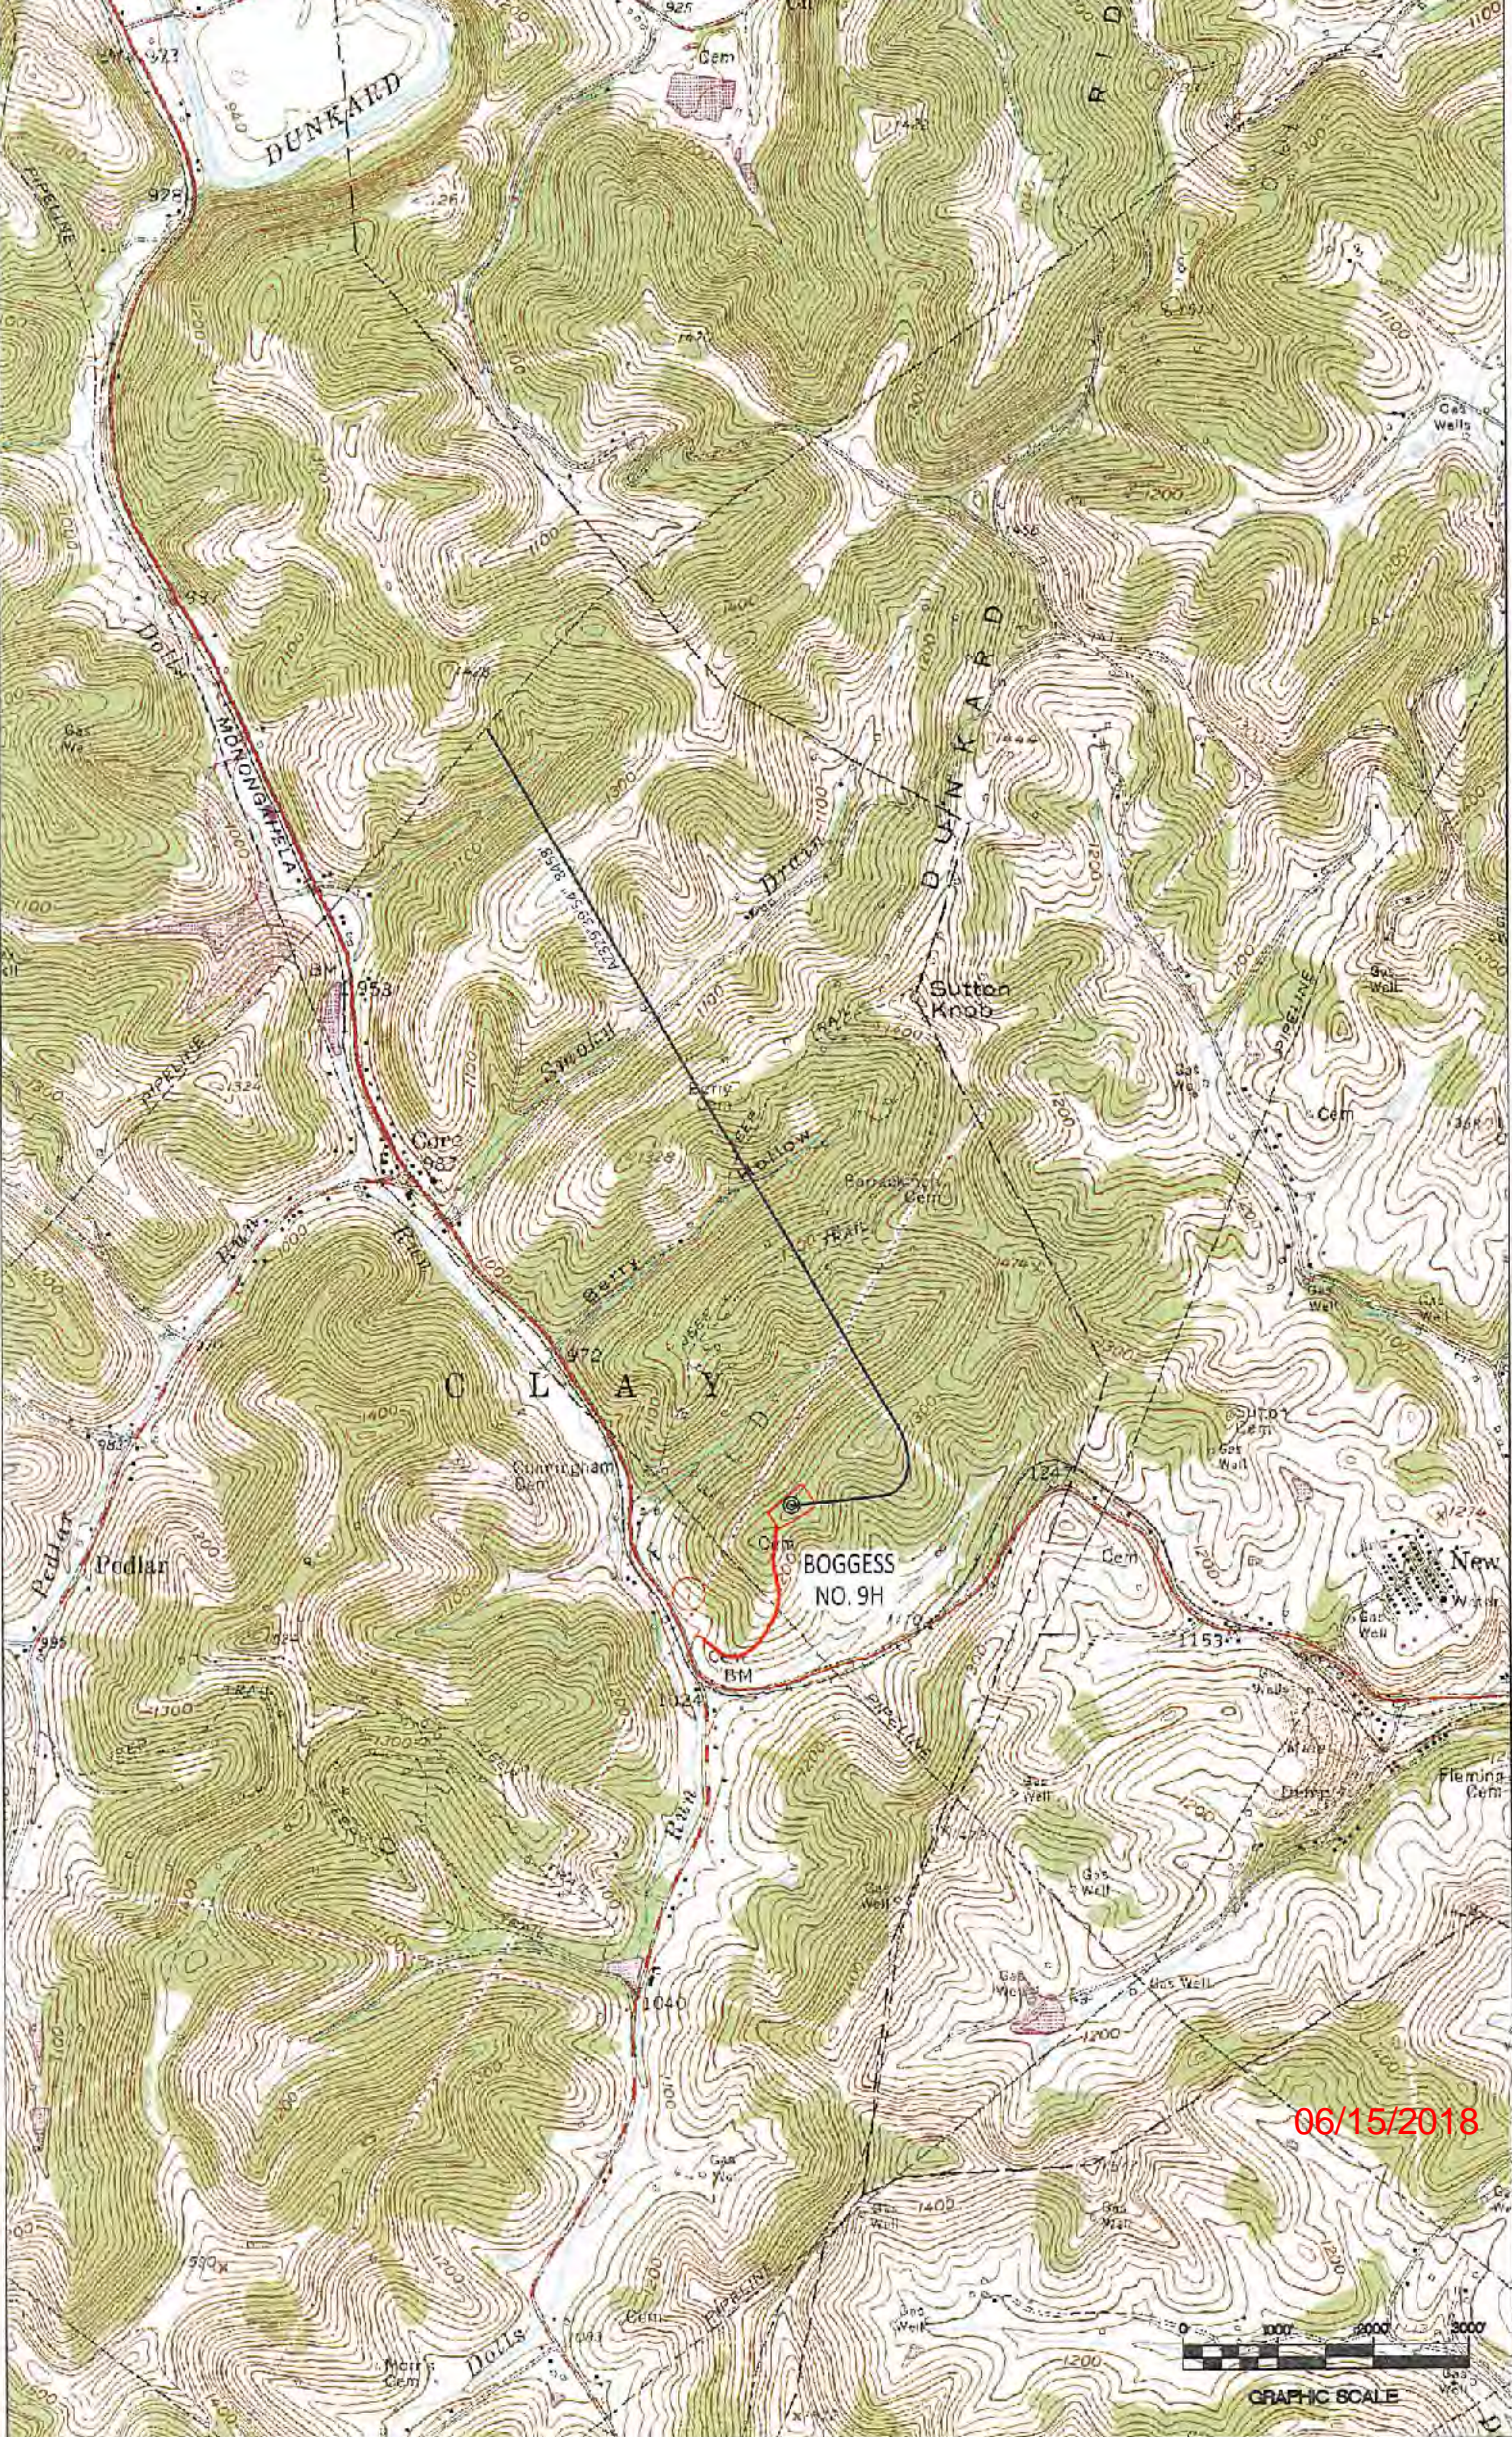

06/15/2018

