


FILE #: NEE14  
DRAWING #: 2867  
SCALE: PLAT: 1" = 2000' TICK MARK: 1" = 2000'  
MINIMUM DEGREE OF ACCURACY: 1/200  
PROVEN SOURCE OF ELEVATION: SUBMETER MAPPING GRADE GPS

I, THE UNDERSIGNED, HEREBY CERTIFY THAT THIS PLAT IS CORRECT TO THE BEST OF MY KNOWLEDGE AND BELIEF AND SHOWS ALL THE INFORMATION REQUIRED BY LAW AND THE REGULATIONS ISSUED AND PRESCRIBED BY THE DEPARTMENT OF ENVIRONMENTAL PROTECTION.

Signed: *[Signature]*  
L.L.S. #2124 : Ernest J. Benchek III

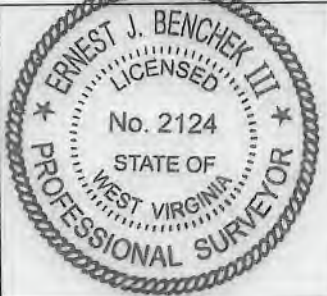


(+) DENOTES LOCATION OF WELL ON UNITED STATES TOPOGRAPHIC MAPS WYDEP  
OFFICE OF OIL & GAS  
601 57TH STREET  
CHARLESTON, WV 25304  
Well Type:  Oil  Waste Disposal  Production  Deep  
 Gas  Liquid Injection  Storage  Shallow  
WATERSHED: DUNKARD CREEK  
COUNTY/DISTRICT: MONONGALIA / CLAY  
SURFACE OWNER: BLAKE R. & PRESTON H. BOGGESS  
OIL & GAS ROYALTY OWNER: BLAKE R. & PRESTON H. BOGGESS 'et al'  
LEASE NUMBERS:

DATE: September 26, 2018  
OPERATOR'S WELL #: BOGGESS NO. 17H  
API WELL #: 47 61 47-061-01812  
STATE COUNTY PERMIT  
PROPOSED ELEVATION: 1,265.4'  
QUADRANGLE: OSAGE, WV  
ACREAGE: 389.96 +/-  
ACREAGE: 11183.8 +/-

DRILL  CONVERT  DRILL DEEPER  REDRILL  FRACTURE OR STIMULATE   
PLUG OFF FORMATION  PERFORATE NEW FORMATION  PLUG & ABANDON   
CLEAN OUT & REPLUG  OTHER CHANGE  (SPECIFY):  
TARGET FORMATION: MARCELLUS  
ESTIMATED DEPTH: TVD: 8,074' TMD: 19,179'  
WELL OPERATOR: NORTHEAST NATURAL ENERGY LLC  
ADDRESS: 707 VIRGINIA STREET EAST, SUITE 1200  
CITY: CHARLESTON STATE: WV ZIP CODE: 25301  
DESIGNATED AGENT: JOHN ADAMS  
ADDRESS: 707 VIRGINIA STREET EAST, SUITE 1200  
CITY: CHARLESTON STATE: WV ZIP CODE: 25301

SURFACE HOLE DEC. LAT: 39.670222 SURVEYED LAT: 39° 40' 12.8"

# BOGGESS 17H EXISTING GAS WELLS September 26, 2018

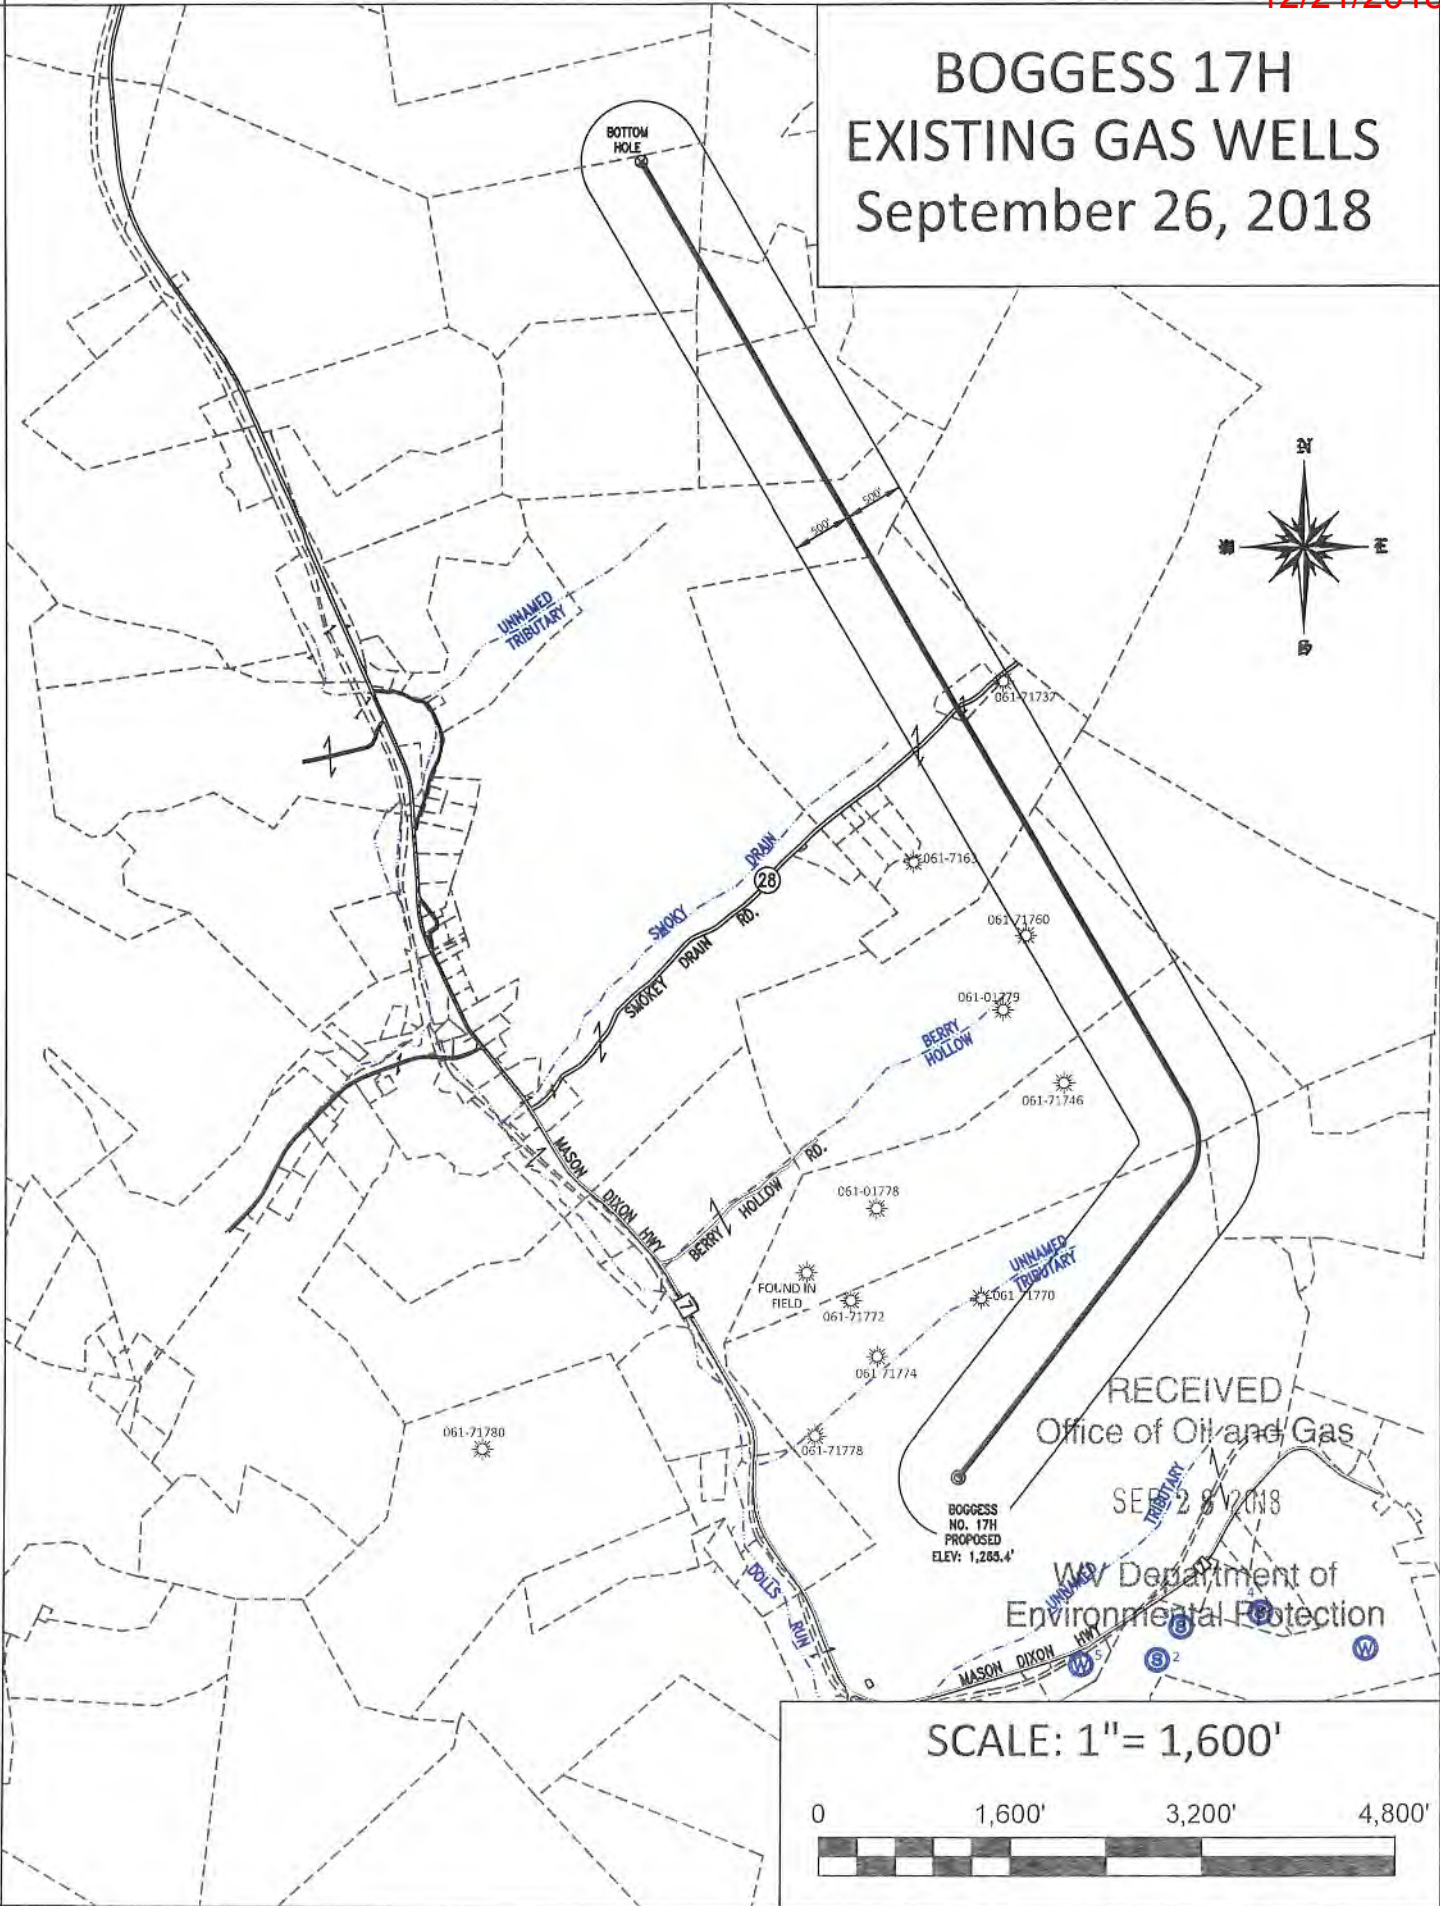

RECEIVED  
Office of Oil and Gas  
SEP 28 2018  
Wis Department of  
Environmental Protection

