

REFERENCE NOTES
 Boundaries as shown taken from deeds, tax maps and field locations. A full boundary survey is not expressed nor implied. All bearings are based on true north. Ownership taken from public records MONONGALIA County, West Virginia JULY 2017
 State Plane Coordinates & NAD 83 Lat/Long by differential submeter mapping grade GPS
 Drafted by EAM

NOTE: NO WATER WELLS WERE FOUND WITHIN 200' OF THE CENTER OF WELL PAD.
 NO CHANGES WERE FOUND WITHIN 60' OF THE CENTER OF WELL PAD.

PRIORITY	WELL NUMBER	STATUS	DATE
1	061-01337	EXISTING	08/14/18
2	061-01732	EXISTING	08/14/18
3	061-00740	EXISTING	08/14/18
4	061-00731	EXISTING	08/14/18
5	061-00794	EXISTING	08/14/18


TOP HOLE (UTM NAD 83)
 E1 588909.3
 E1 588709.0
 BOTTOM HOLE (UTM NAD 83)
 N1 1887800.5
 E1 573482.0

FILE #: NNE15
 DRAWING #: 2872
 SCALE: PLAT: 1" = 1800'
TICK: 1" = 2000'
 MINIMUM DEGREE OF ACCURACY: 1/200
 PROVEN SOURCE OF ELEVATION: SUBMETER MAPPING GRADE GPS

I, THE UNDERSIGNED, HEREBY CERTIFY THAT THIS PLAT IS CORRECT TO THE BEST OF MY KNOWLEDGE AND BELIEF AND SHOWS ALL THE INFORMATION REQUIRED BY LAW AND THE REGULATIONS ISSUED AND PRESCRIBED BY THE DEPARTMENT OF ENVIRONMENTAL PROTECTION.
 Signed: [Signature]
 L.L.S. #2124: Ernest J. Benchek III



(+) DENOTES LOCATION OF WELL ON UNITED STATES TOPOGRAPHIC MAPS WVDEP
 OFFICE OF OIL & GAS
 601 57TH STREET
 CHARLESTON, WV 25304
 Well Type: Oil Waste Disposal Production Deep
 Gas Liquid Injection Storage Shallow
 WATERSHED: DUNKARD CREEK
 COUNTY/DISTRICT: MONONGALIA / CLAY
 SURFACE OWNER: SAMUEL W. & STACEY L. MATTEO
 OIL & GAS ROYALTY OWNER:
 LEASE NUMBERS:
 DRILL CONVERT DRILL DEEPER REDRILL FRACTURE OR STIMULATE
 PLUG OFF FORMATION PERFORATE NEW FORMATION PLUG & ABANDON
 CLEAN OUT & REPLUG OTHER CHANGE (SPECIFY):
 TARGET FORMATION: MARCELLUS
 WELL OPERATOR: NORTHEAST NATURAL ENERGY LLC
 ADDRESS: 707 VIRGINIA STREET EAST, SUITE 1200
 CITY: CHARLESTON STATE: WV ZIP CODE: 25301
 DATE: NOVEMBER 29, 2018
 OPERATOR'S WELL #: MATTEO 10H
 API WELL #: 47 61 STATE: WV COUNTY: CLAY PERMIT: 01833H6A
 CURRENT ELEVATION: EXISTING - 1,510'
PROPOSED - 1,491.50'
 QUADRANGLE: BLACKSVILLE
 ACREAGE: 107.666 +/-
769.309 +/-
 ESTIMATED DEPTH: TVD: 8,288' TMD: 20,792'
 DESIGNATED AGENT: JOHN ADAMS
 ADDRESS: 707 VIRGINIA STREET EAST, SUITE 1200
 CITY: CHARLESTON STATE: WV ZIP CODE: 25301

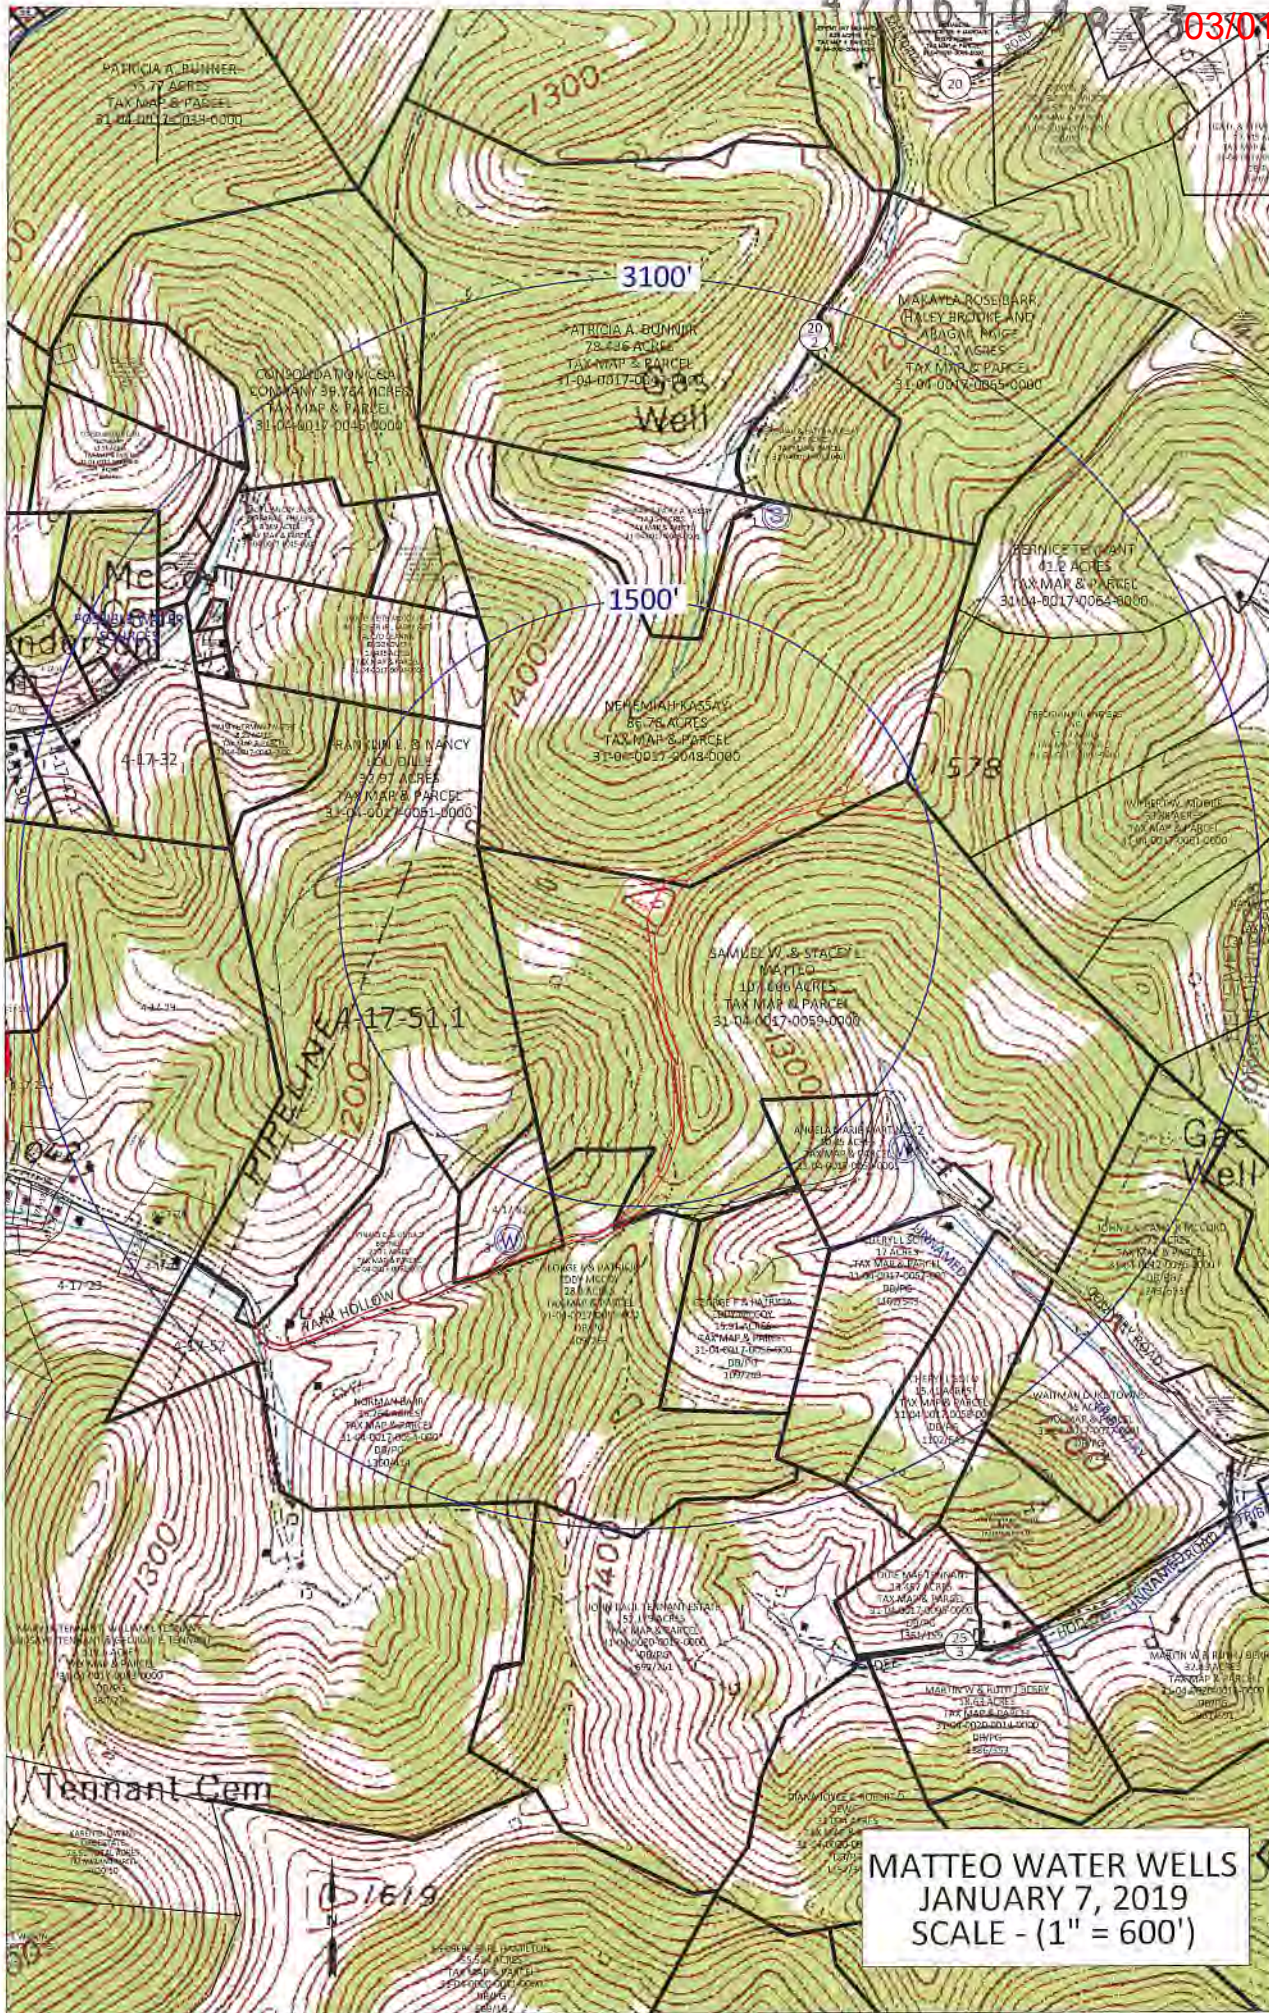

JAN 14 2018
WV Department of
Environmental Protection

MATTEO WATER WELLS
JANUARY 7, 2019
SCALE - (1" = 600')