


WELL NAME: MIRACLE RUN 10H
MONONGALIA & MARION, WV

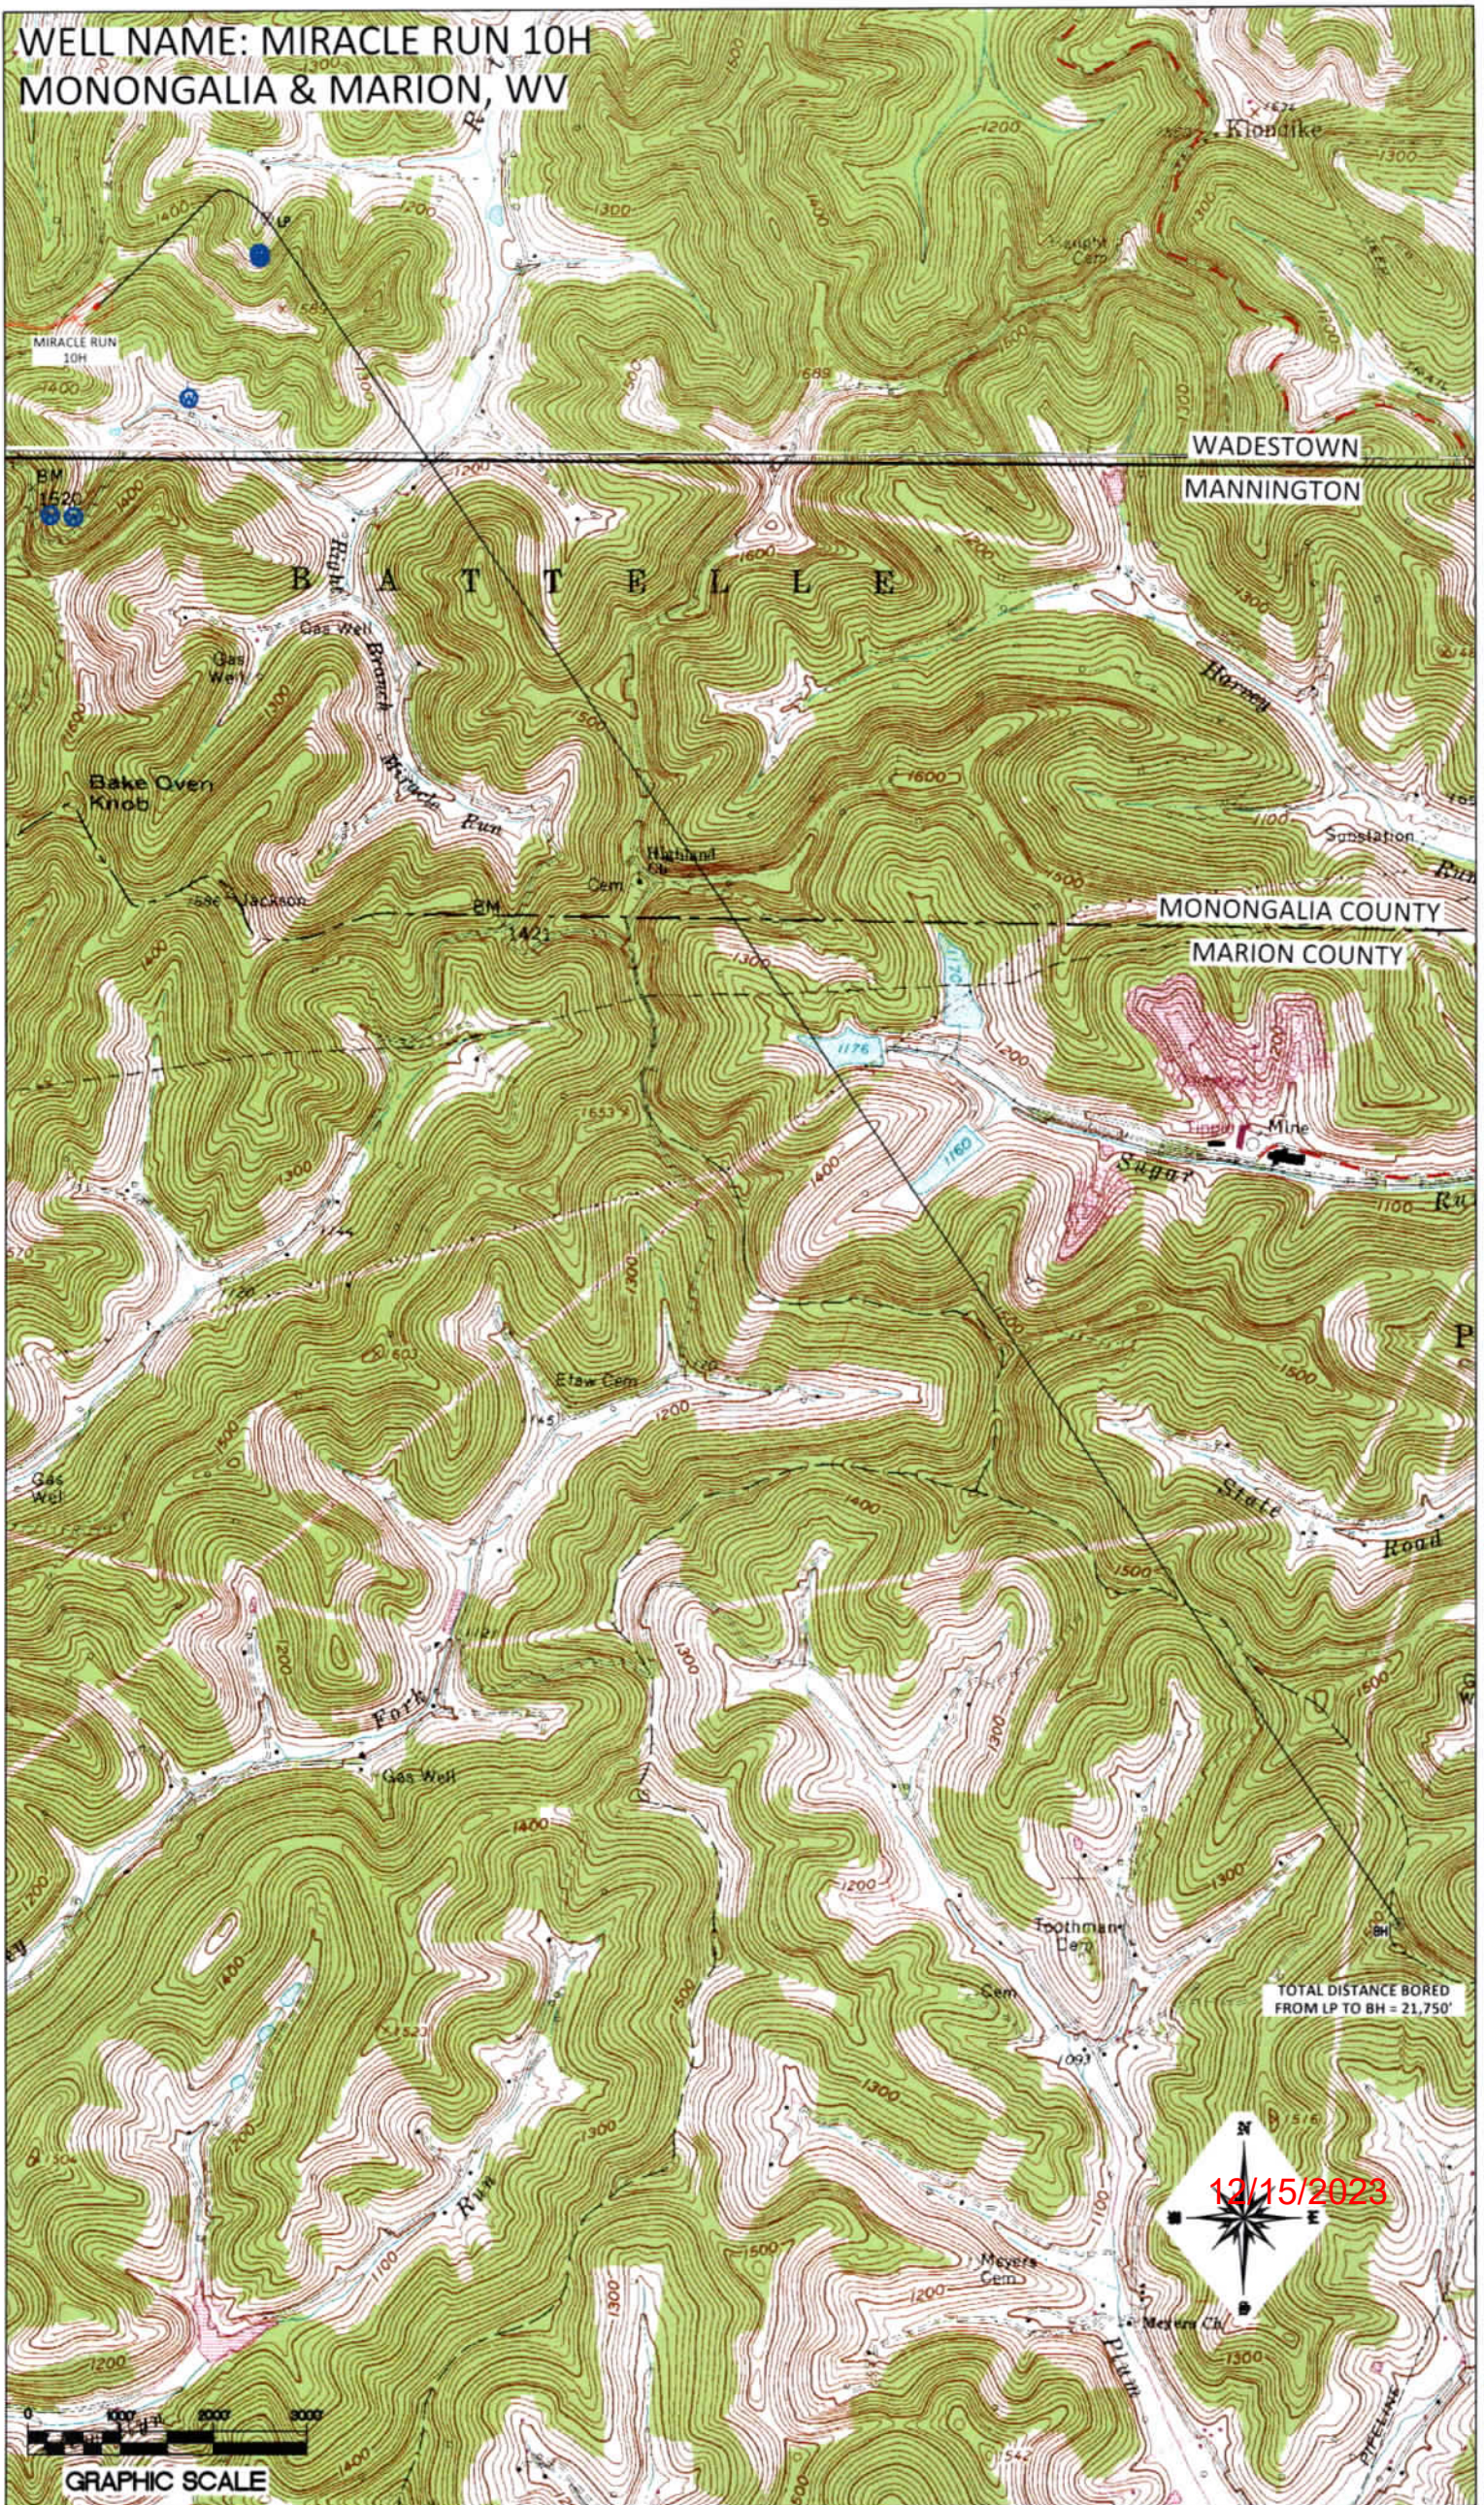


TOTAL DISTANCE BORED
FROM LP TO BH = 21,750'

12/15/2023



GRAPHIC SCALE

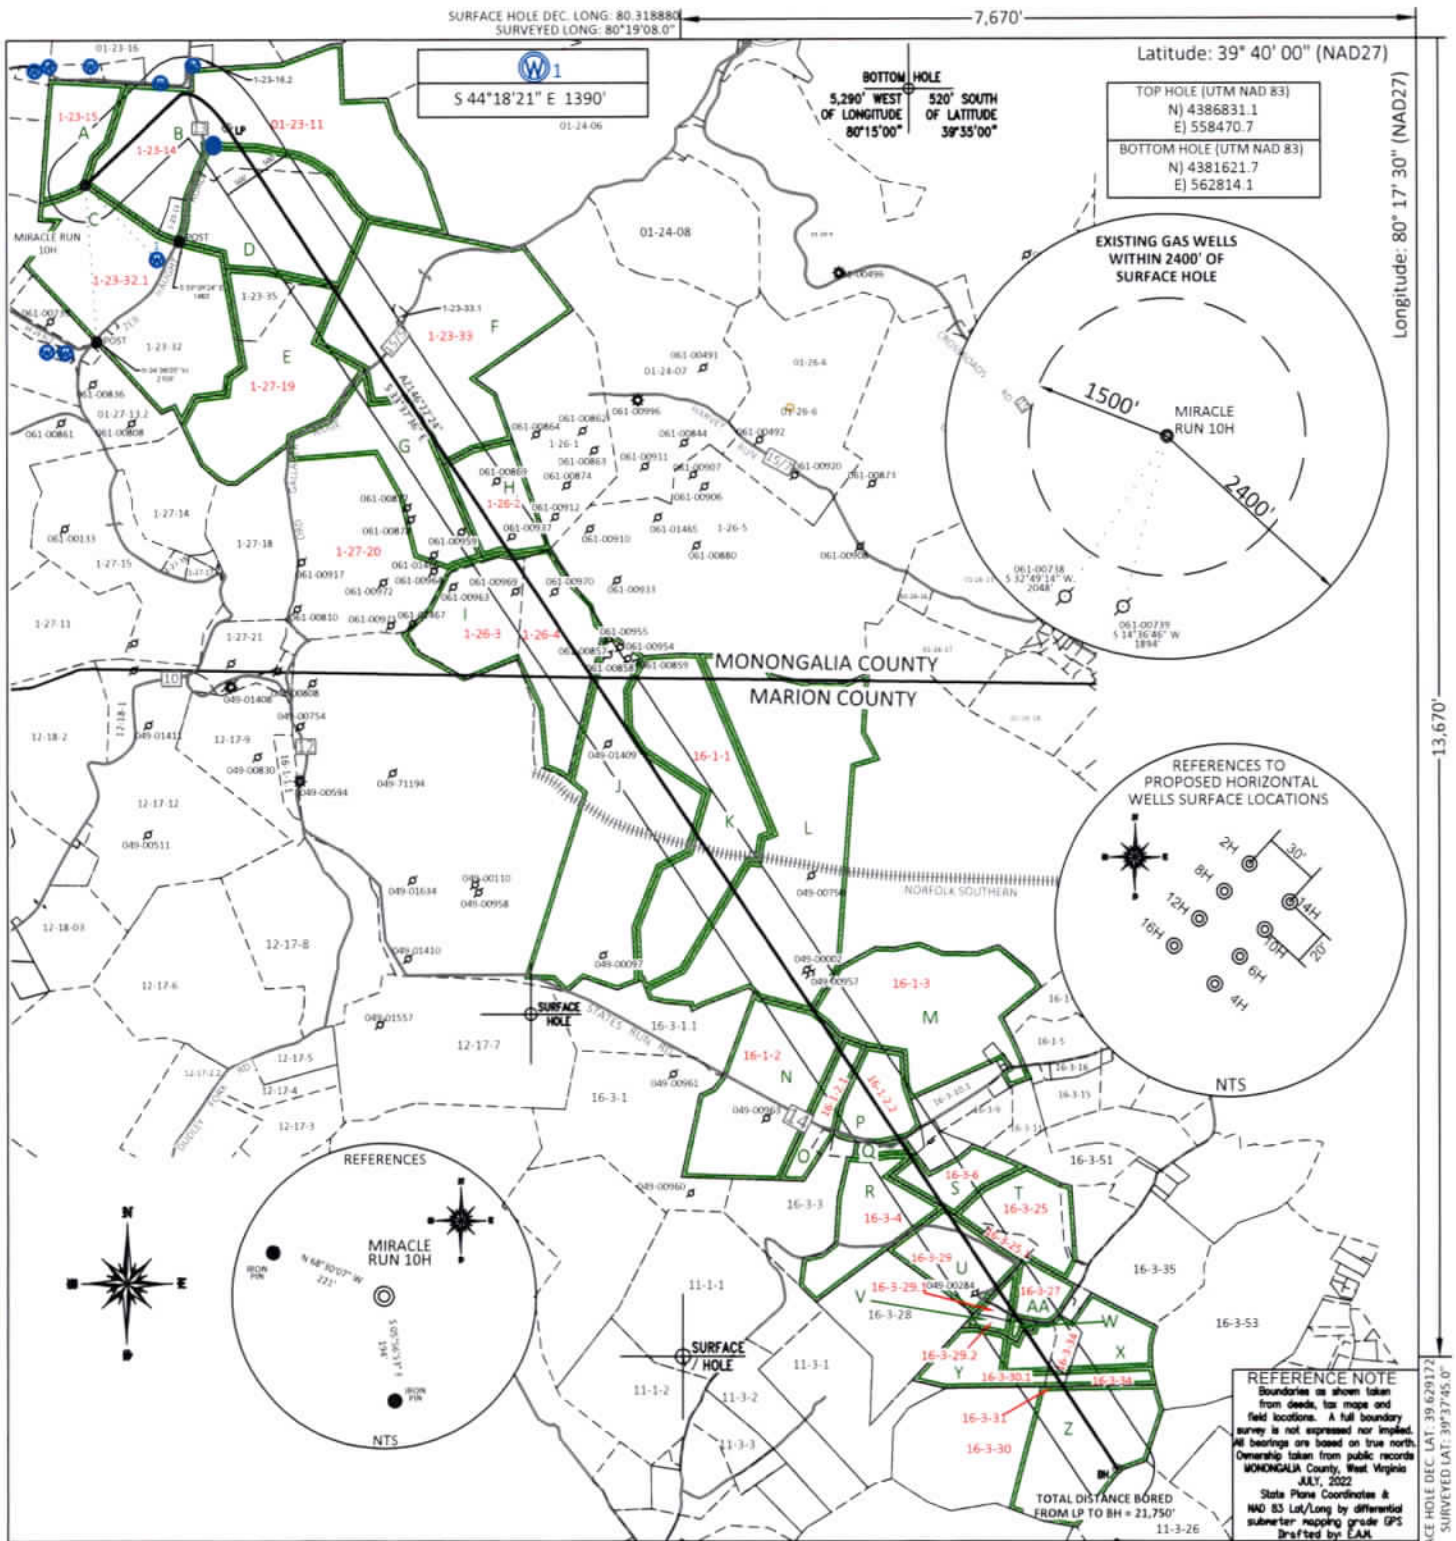

FILE #: NNE20
DRAWING #: 3095
SCALE: PLAT: 1" = 2600'
TICK: 1" = 2000'
MINIMUM DEGREE OF ACCURACY: 1/200
PROVEN SOURCE OF ELEVATION: SUBMETER MAPPING GRADE GPS

I, THE UNDERSIGNED, HEREBY CERTIFY THAT THIS PLAT IS CORRECT TO THE BEST OF MY KNOWLEDGE AND BELIEF AND SHOWS ALL THE INFORMATION REQUIRED BY LAW AND THE REGULATIONS ISSUED AND PRESCRIBED BY THE DEPARTMENT OF ENVIRONMENTAL PROTECTION.

Signed: *[Signature]*
L.L.S. #2124: Ernest J. Benchek III



(+) DENOTES LOCATION OF WELL ON UNITED STATES TOPOGRAPHIC MAPS WYDEP
OFFICE OF OIL & GAS
601 57TH STREET
CHARLESTON, WV 25304

Well Type: Oil Waste Diposal Production Deep
 Gas Liquid Injection Storage Shallow

WATERSHED: DUNKARD CREEK
COUNTY/DISTRICT: MONONGALIA / BATTLETT
SURFACE OWNER: BYRON LANE RAPP
OIL & GAS ROYALTY OWNER:
LEASE NUMBERS:

DATE: NOVEMBER 15, 2023
OPERATOR'S WELL #: MIRACLE RUN 10H
API WELL #: 47 61 01925
STATE COUNTY PERMIT
CURRENT ELEVATION: 1,522'
PROPOSED ELEVATION: 1,458'

QUADRANGLE: WADESTOWN
ACREAGE: 1741.26 +/-
ACREAGE: 56.46 **12/15/2023**

DRILL CONVERT DRILL DEEPER REDRILL FRACTURE OR STIMULATE
PLUG OFF FORMATION PERFORATE NEW FORMATION PLUG & ABANDON
CLEAN OUT & REPLUG OTHER CHANGE (SPECIFY):

TARGET FORMATION: MARCELLUS
WELL OPERATOR: NORTHEAST NATURAL ENERGY LLC
ADDRESS: 707 VIRGINIA STREET EAST, SUITE 1200
CITY: CHARLESTON STATE: WV ZIP CODE: 25301

ESTIMATED DEPTH: TVD: 8,107' TMD: 30,683'
DESIGNATED AGENT: JOHN ADAMS
ADDRESS: 707 VIRGINIA STREET EAST, SUITE 1200
CITY: CHARLESTON STATE: WV ZIP CODE: 25301

PROPERTY INDEX	
1-23-11	CLAUDE S & JONI L ANDERSON
1-23-12	CNX LAND LLC
1-23-14	CLAUDE S & JONI L ANDERSON
1-23-15	CLAUDE S & JONI L ANDERSON
1-23-32.1	BYRON LANE RAPP
1-23-33	CONSOL MINING COMPANY LLC
1-27-19	CNX LAND LLC
1-26-2	CONSOL MINING COMPANY LLC
1-27-20	CONSOL MINING COMPANY LLC
1-26-3	CONSOL MINING COMPANY LLC
1-26-4	CONSOL MINING COMPANY LLC
16-1-1	MARION COUNTY COAL RESOURCES INC
16-1-3	MICHAEL A & DOROTHY K DEMARY
16-1-2	JAMES A TENNANT & KIM M DENSON
16-1-2.2	JAMES A TENNANT & KIM M DENSON
16-1-2.1	GREGORY N & JULIE A TENNANT
16-3-6	JUDITH A PRICE
16-3-25	CHARLES L & SUSAN L UNDERWOOD
16-3-4	WACO OIL & GAS
16-3-25.1	TONY & TRACY UNDERWOOD
16-3-29	CHARLES L & SUSAN L UNDERWOOD
16-3-27	MATTHEW PAUL SICKLES
16-3-29.2	MATTHEW PAUL SICKLES
16-3-34	CHESTER L & SUSAN L MICHAEL
16-3-30.1	CHESTER L & SUSAN L MICHAEL
16-3-31	CHARLES L & SUSAN L UNDERWOOD
16-3-30	CHARLES L & SUSAN L UNDERWOOD
1-23-16	SHEILA J TENNANT
16-3-29.1	MATTHEW PAUL SICKLES

RECEIVED
Office of Oil and Gas

NOV 20 2023

WV Department of
Environmental Protection

LEASE INDEX			
A	WV-061-003830-005	O	WV-049-086168-003
B	WV-061-003828-007	P	WV-049-086191-002
C	WV-061-005463-023	Q	WV-049-086145-001
D	WV-061-003829-005	R	WV-049-086145-001
E	WV-061-000198-001-LOI	S	WV-049-106467-001
F	WV-061-005633-015	T	WV-049-106467-001
G	WV-061-006138-005	U	WV-049-106399-002
H	WV-061-006138-005	V	WV-049-085259-003
I	WV-061-003844-025	W	WV-049-085259-003
J	WV-061-006503-001	X	WV-049-106436-001
K	WV-049-106389-002	Y	WV-049-106436-001
L	WV-049-004839-001	Z	WV-049-106399-001
M	WV-049-005194-004	AA	WV-049-085259-003
N	WV-049-086168-003		

12/15/2023

FILE #: NEE20

DRAWING #: 3095

SCALE: N/A

DATE: NOVEMBER 15, 2023

OPERATOR'S WELL #: MIRACLE RUN 10H

API WELL #: 47 61
STATE COUNTY PERMIT