

PROPERTY OWNER INDEX	
4-15-41	DONNA N & ROBERT ALLEN WRIGHT
4-22-33.1	DENNIS J & MELINDA S THORNE
7-7-1	OWEN REALTY CO INC
7-2-1	MARK S HASELEU & KELLEY J OWEN
7-2-22	MARK S HASELEU & KELLEY J OWEN
3-17-3	PENN PLASTIC CO
4-15-26	DEANNA S TENNANT
4-12-65	BLAKE R & H PRESTON BOGGESS
4-15-30.9	DONNA SUE & DAVID JONES
4-15-30.7	LAURIE NICHOL COZORT
4-15-30.8	RYAN C HOXTER
4-15-30.3	LAURIE NICHOL COZORT
4-15-30.4	LAURIE NICHOL COZORT
4-15-30.5	DAVE & DONNA JONES
4-15-31	TIMOTHY G LIMING ET AL
4-15-32	SUSAN BETH KISH
4-15-32.1	KEITH R WRIGHT ET AL
4-15-33	LOUIS TOLKA JR & LINDA LOU TOLKA
4-15-34	YOST FAMILY REVOCABLE TRUST AGREEMENT

LEASE INDEX	
A	WV-061-004020-000
B	WV-061-005246-002
C	WV-061-086230-001
D	WV-061-106300-001
E	WV-061-106300-001
F	WV-061-086005-001
G	WV-061-086005-001
H	WV-061-086005-001
I	WV-061-003269-003

06/09/2023

FILE #: NEE14

DRAWING #: 3043


SCALE: N/A

DATE: MARCH 27, 2023

OPERATOR'S WELL #: DOLLS RUN 9H

API WELL #: 47 61 01932 H6A
STATE COUNTY PERMIT

WELL NAME: DOLLS RUN 9H
OSAGE, WV

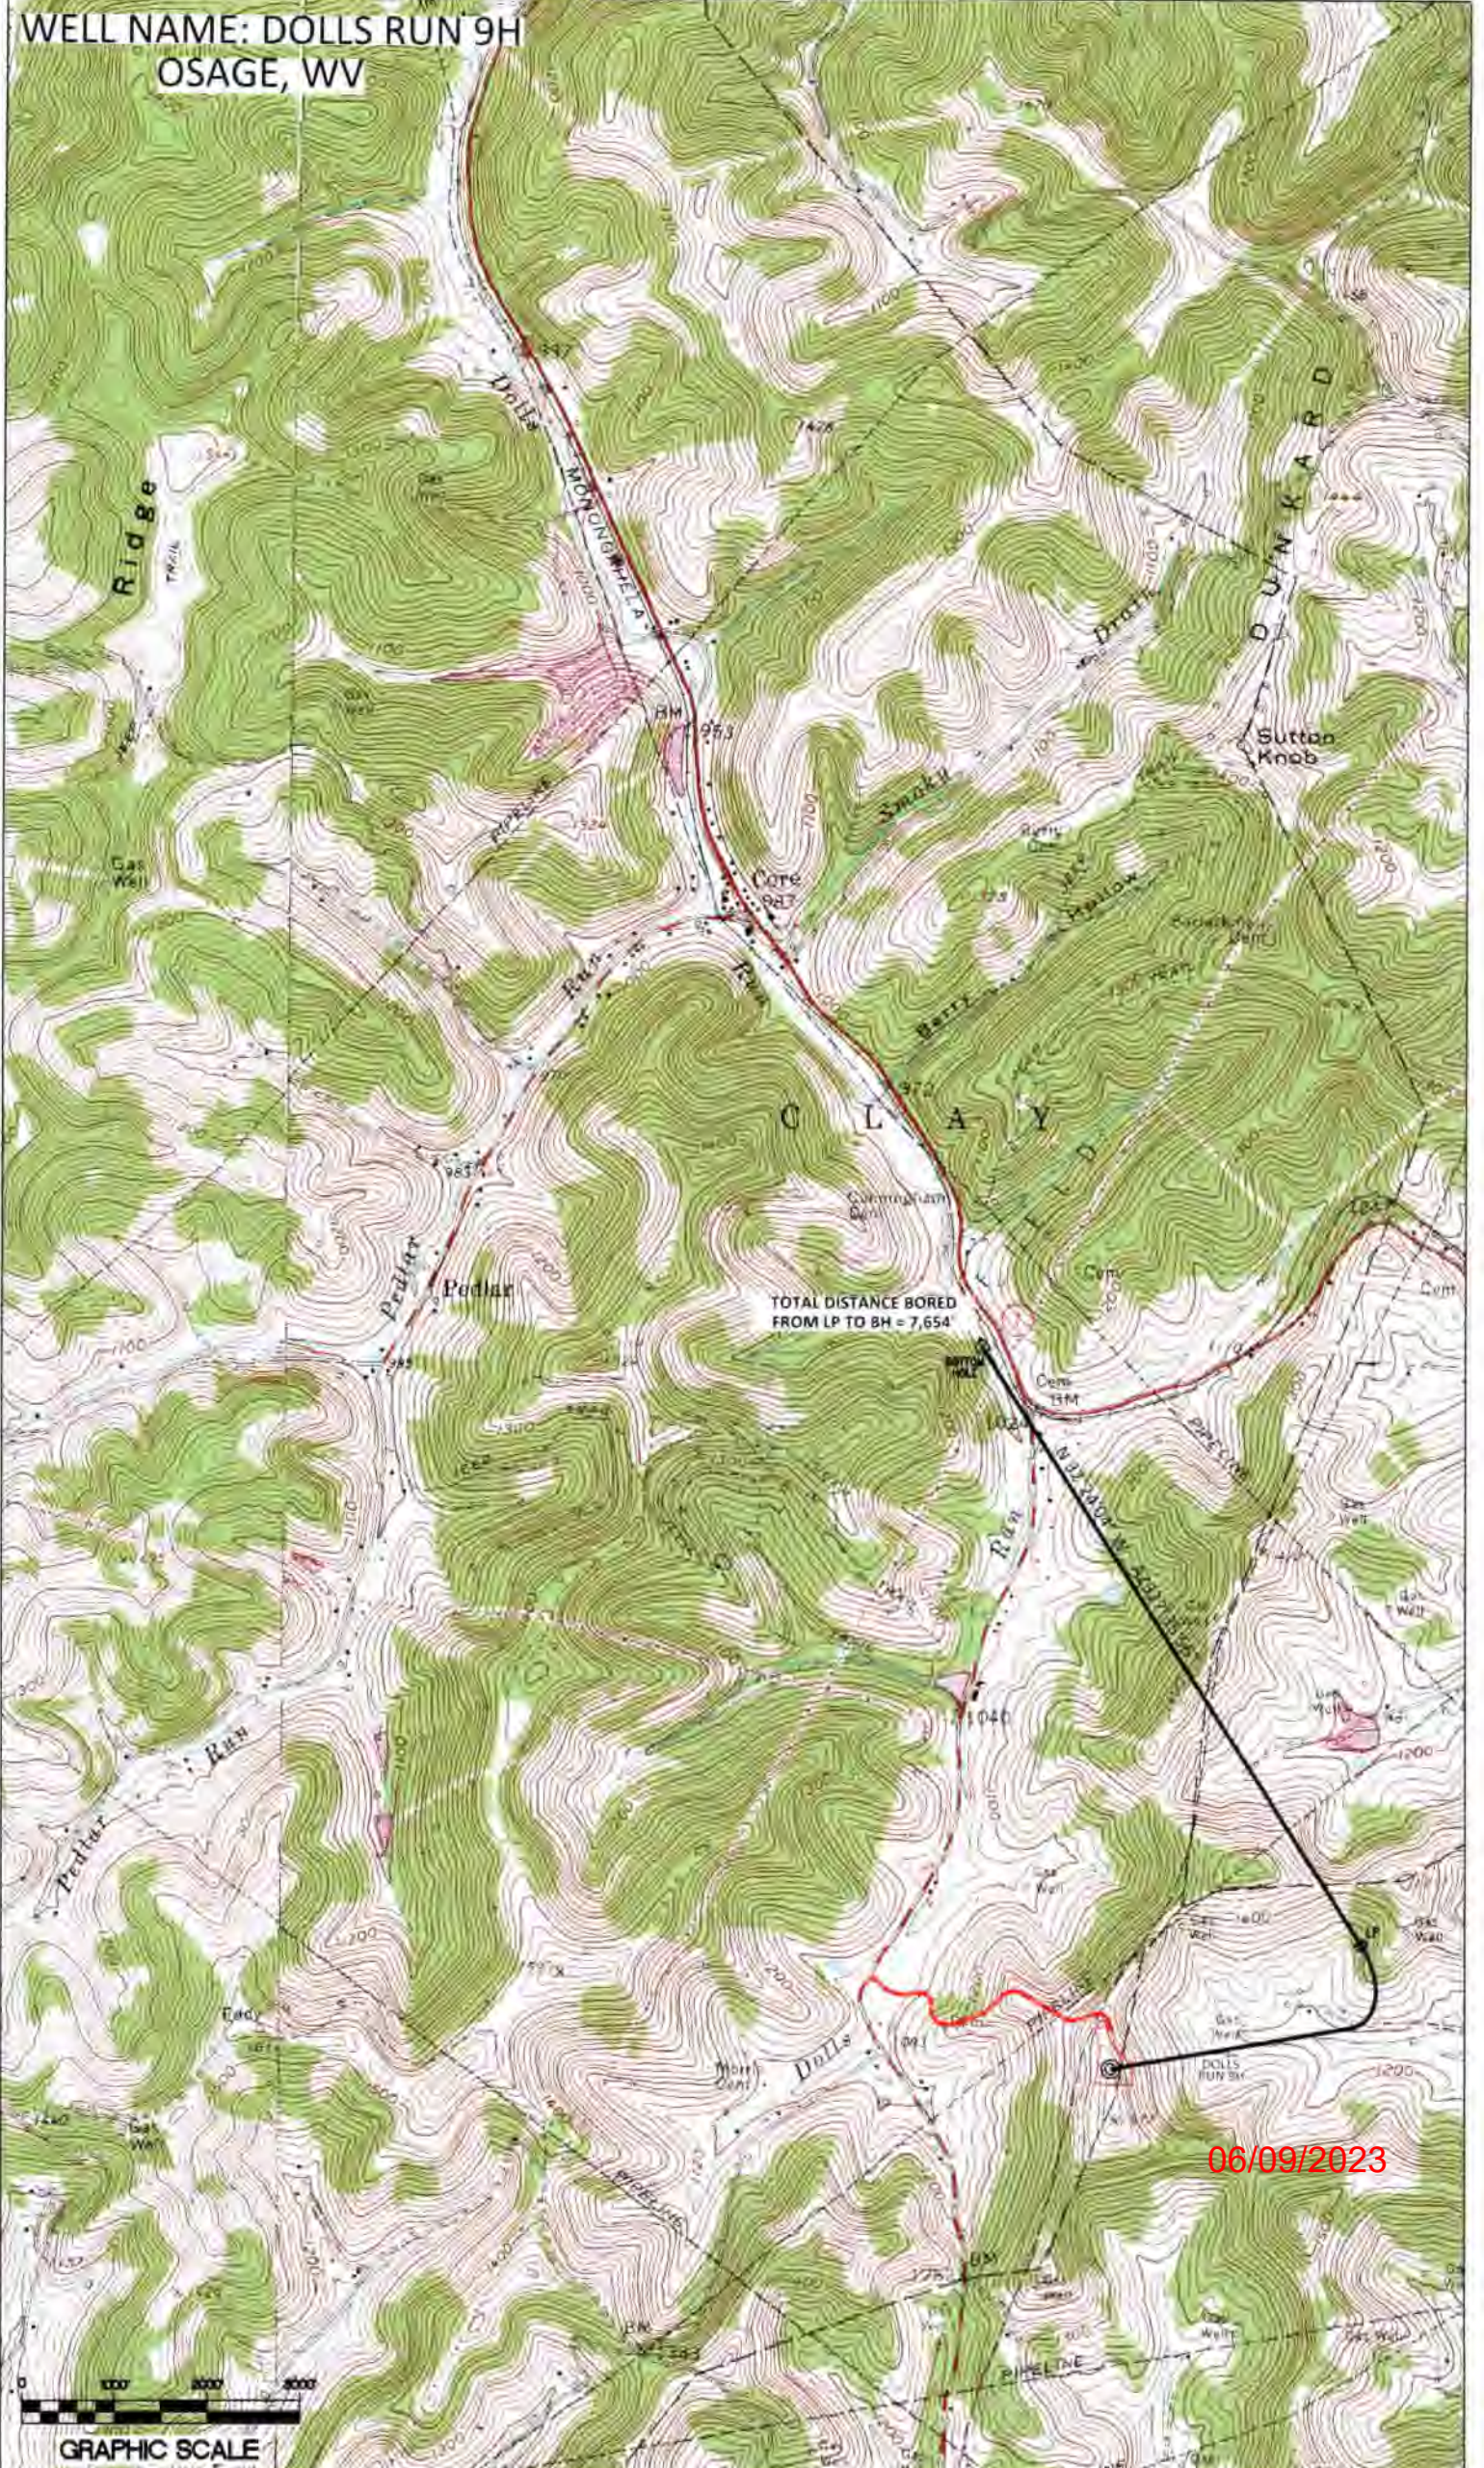

TOTAL DISTANCE BORED
FROM LP TO BH = 7,654

06/09/2023

