


Latitude 36 40'

Longitude 79 30'

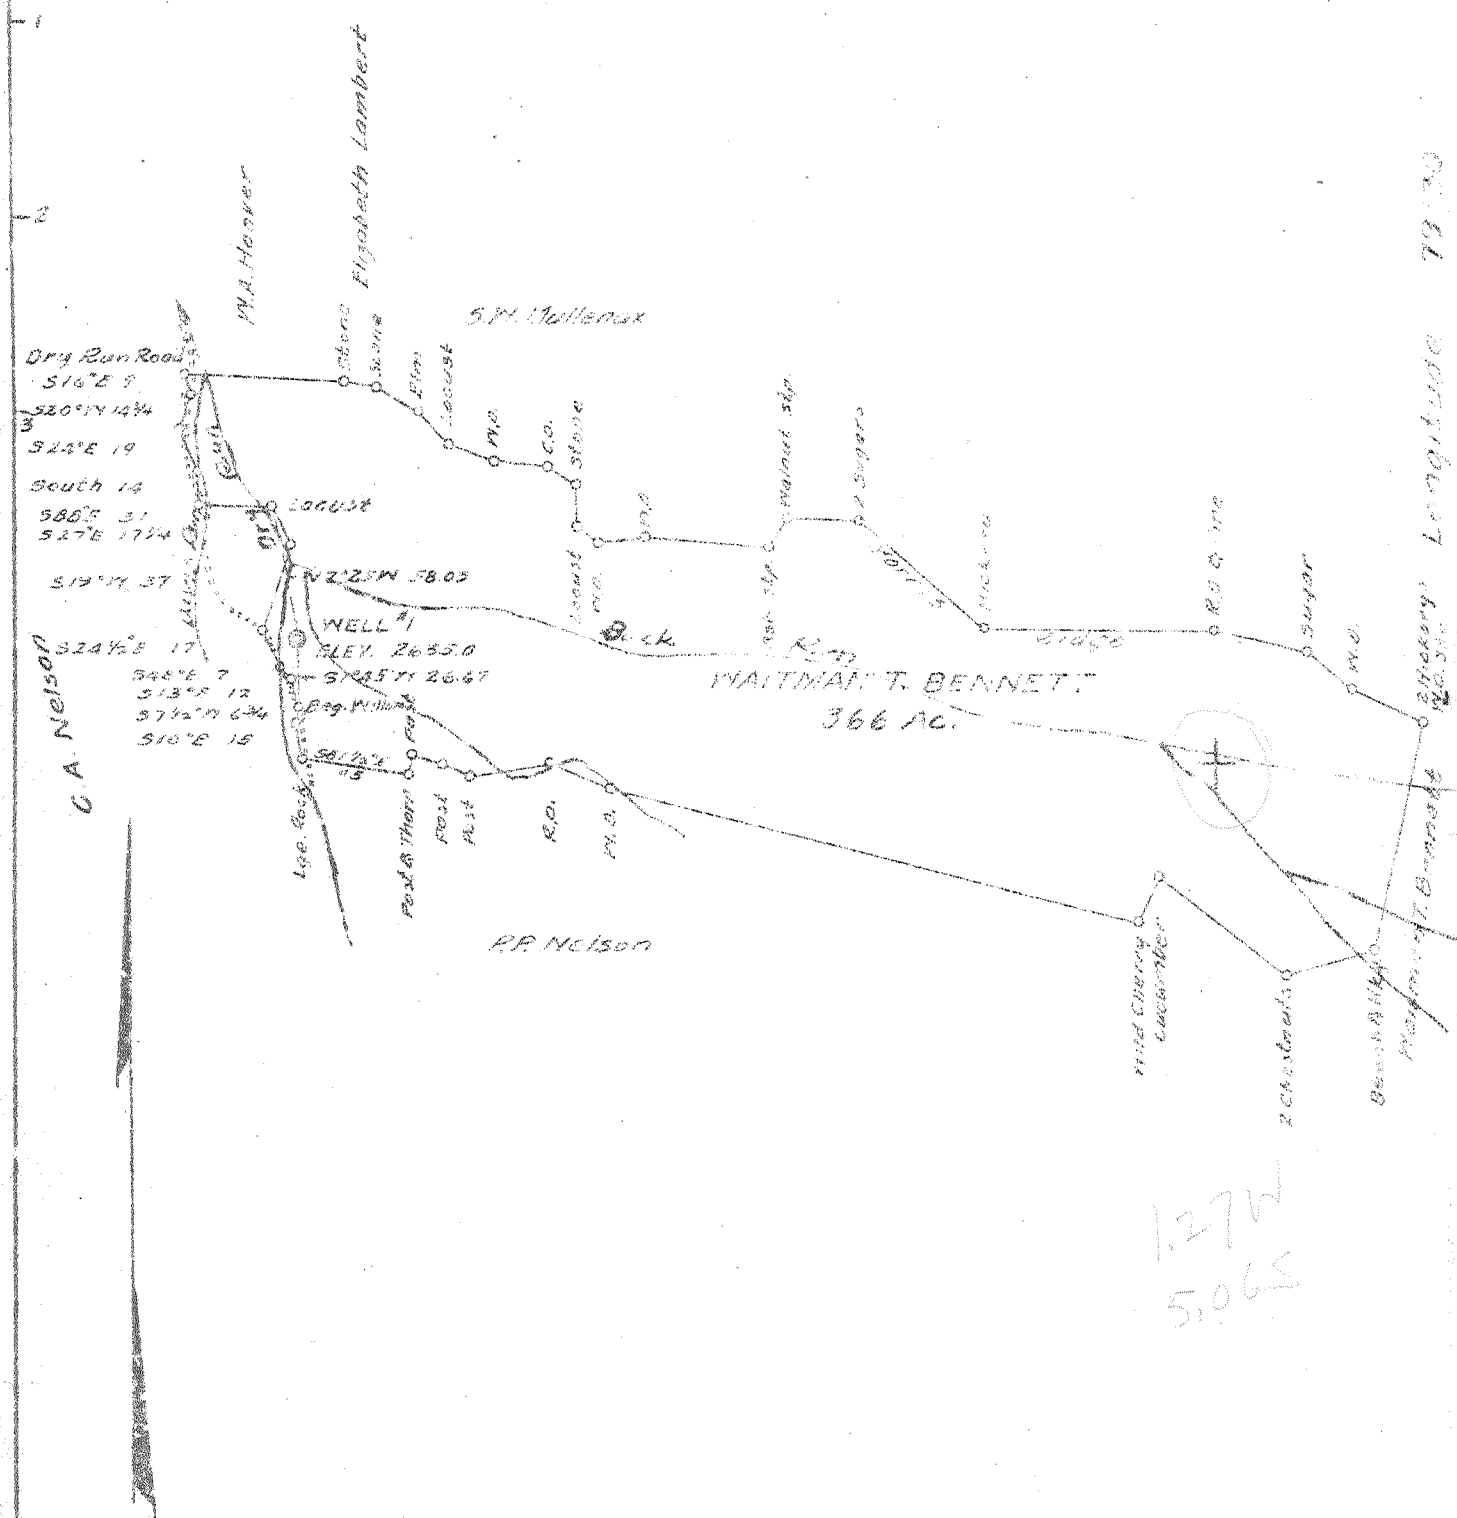

127W  
5,065

75' loc  
 2105 38 3730  
 189W 7930  
 Ua 10/2/2009

Cancel

- New Location.
- Drill Deeper.
- Abandonment

Company	SENECA GAS & OIL COMPANY	
Address	52 EAST MAIN STREET, UNIONTOWN, PA.	
Farm	WAITMAN BENNETT	
Treat	Acres 366	Lease No 2
Well (Farm) No.	1	Serial No. 2
Elevation (Spirit Level)	2635.0	Snowy Mt
Quadrangle	SPPUCE KNOB	EC
County	FENDLETON	District CRODEVILLE
Engineer	D.W. Carpenter	
Engineer's Registration No.	763	
File No.	A-121251	Drawing No.
Date	12-12-51	Scale 1" = 80 Feet

STATE OF WEST VIRGINIA  
 DEPARTMENT OF MINES  
 OIL AND GAS DIVISION  
 CHARLESTON

WELL LOCATION MAP  
 FILE NO. POND 2-C  
 Cancelled

+ D. notes location of well on United States Topographic Maps, scale 1" to 62,500'. Latitude and longitude lines being approximated by border lines as shown.

- Denotes corner of section by border lines of original farming