




2.60 S
0.57 W +

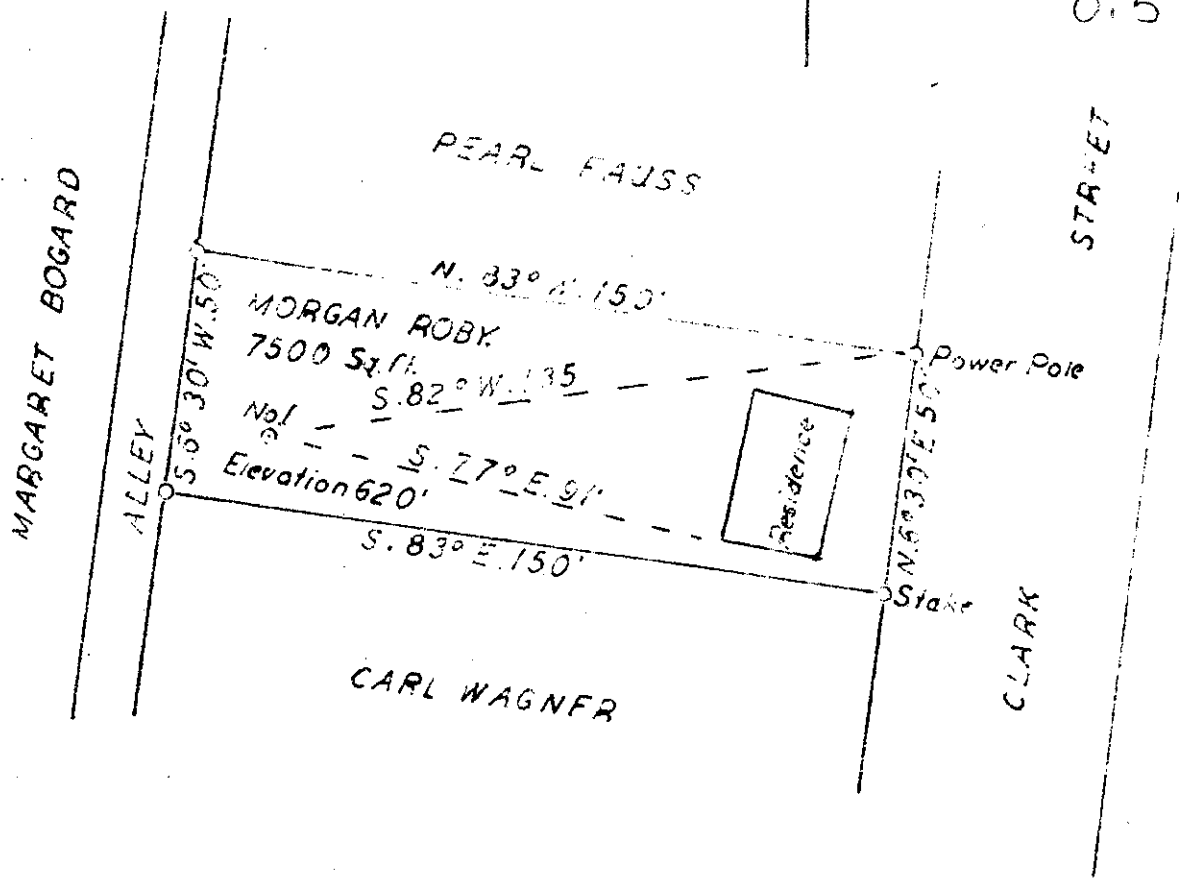

MARGARET BOGARD

STAR-ET

CLARK

BELMONT W. VA.

Crowded

New Location
Drill Deeper
Abandonment

Company	RAYMOND UNDERWOOD
Address	ELLENPOD W. VA.
Farm	MORGAN ROBY
Tract	7500 sq. ft. Acres _____ Lease No. _____
Well (Farm) No.	Serial No. _____
Elevation (Spirit Level)	520' 00"
Quadrangle	MARIETTA
County	PLEASANTS District GRANT
Engineer	Surveyed by Homer W. Myers George N. Roberts
Engineer's Registration No.	102
File No.	Drawing No. _____
Date	FEB. 4, 1950 Scale 1" = 40'

STATE OF WEST VIRGINIA
DEPARTMENT OF MINES
OIL AND GAS DIVISION
CHARLESTON

WELL LOCATION MAP

FILE NO. PLEAS-319

+ Denotes location of well on United States Topographic Maps, scale 1 to 62,500, latitude and longitude lines being represented by longer lines as shown.
- Denotes one inch spaces on border line of original tracing.

WEST VIRGINIA DEPARTMENT OF MINES
OIL & GAS DIVISION
W E L L R E C O R D

Permit No. Pleas 319

Gas Well
CASING & TUBING

Marietta Quad.

Company

Bloom Bloom and Yard

Address

Washington, Penna.

10 86 86

Farm

Morgan Roby Acres (lot)

8 $\frac{1}{2}$ 192 192

Location

Ohio River

Well No.

1 Elev. 630'

District

Grant Pleasants County

Surface

Morgan Roby et ux

Mineral

Same parties

Commenced

March 7, 1950

Completed

April 19, 1950

Not shot

Volume

20,000 C.F.

Rock Pressure

Not taken

Oil

Flowed 90 bbls. 1st 24 hrs.

Fresh Water

90'

Salt Water

473-498

Clay	Red	S	0	20	
Gravel	Gr	S	20	86	Drive pipe
Shells	Gr	H	86	130	
Rock	Pink	S	130	160	
Shells	Gr	H	160	215	
Sand	Wh	H	215	265	
Slate	Blk	S	265	415	Shells
✓ Sand	Wh	H	415	450	Gas 416 light
Slate	Blk	S	450	465	
✓ Sand	Wh	H	465	470	Oil and Gas 467-70 flowed 90 bbls. 12 hrs.
Slate	Blk	S	470	473	
Sand	Wh	H	473	498	
Slate	Blk	S	498	505	
✓ Sand	Wh	H	505	537	Gas 562' light
Shells	Gr	H	587	621	Gas show 595 light T.D. 621'