


Latitude 37° 25'

Longitude 81° 10'



AMOS HENDERSHOT 75 AC.

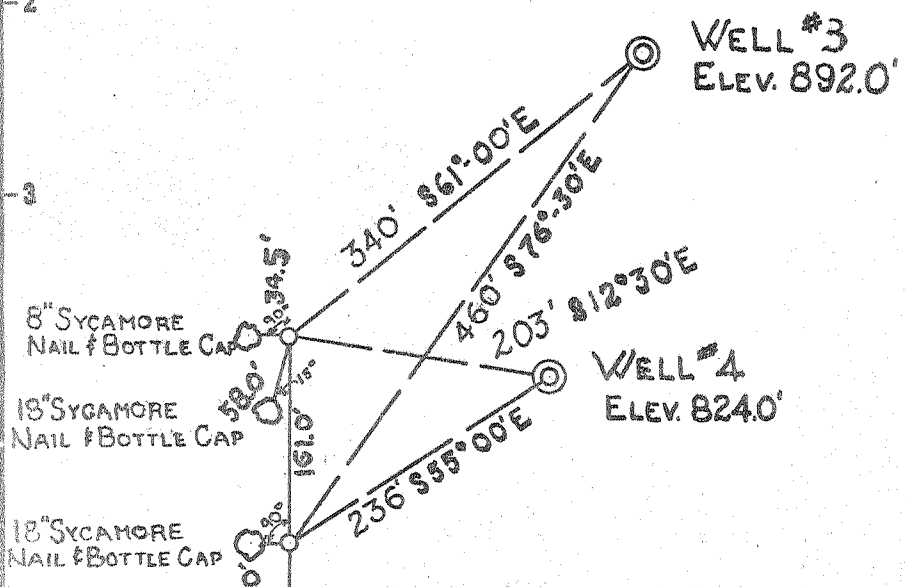

- New Location...
- Drill Deeper.....
- Abandonment.....

MAY 2 1955

Handwritten notes:
 597
 582
 0.15 A 0.182 W
 597 X

Company DAVID WEINER

Address 1108 NORTH HIGHLAND AVE

Farm AMOS HENDERSHOT

Tract _____ Acres 75 Lease No. _____

Well (Farm) No. 3, No. 4 Serial No. _____

Elevation (Spirit Level) #3 EL 892.0 #4 EL 824.0

Quadrangle ST. MARYS

County Pleasants District Jefferson

Engineer E. M. Keith

Engineer's Registration No. 489

File No. _____ Drawing No. _____

Date 4-15-55 Scale 1" = 150'

STATE OF WEST VIRGINIA
 DEPARTMENT OF MINES
 OIL AND GAS DIVISION
 CHARLESTON

WELL LOCATION MAP

FILE NO. PLEAS-678-B-#3
PLEAS-679-A-#4

+ Denotes location of well on United States Topographic Maps, scale 1 to 62,500, latitude and longitude lines being represented by border lines as shown.

- Denotes one inch spaces on border line of original tracing.

