


Latitude 35° 25'

Longitude 81° 05'

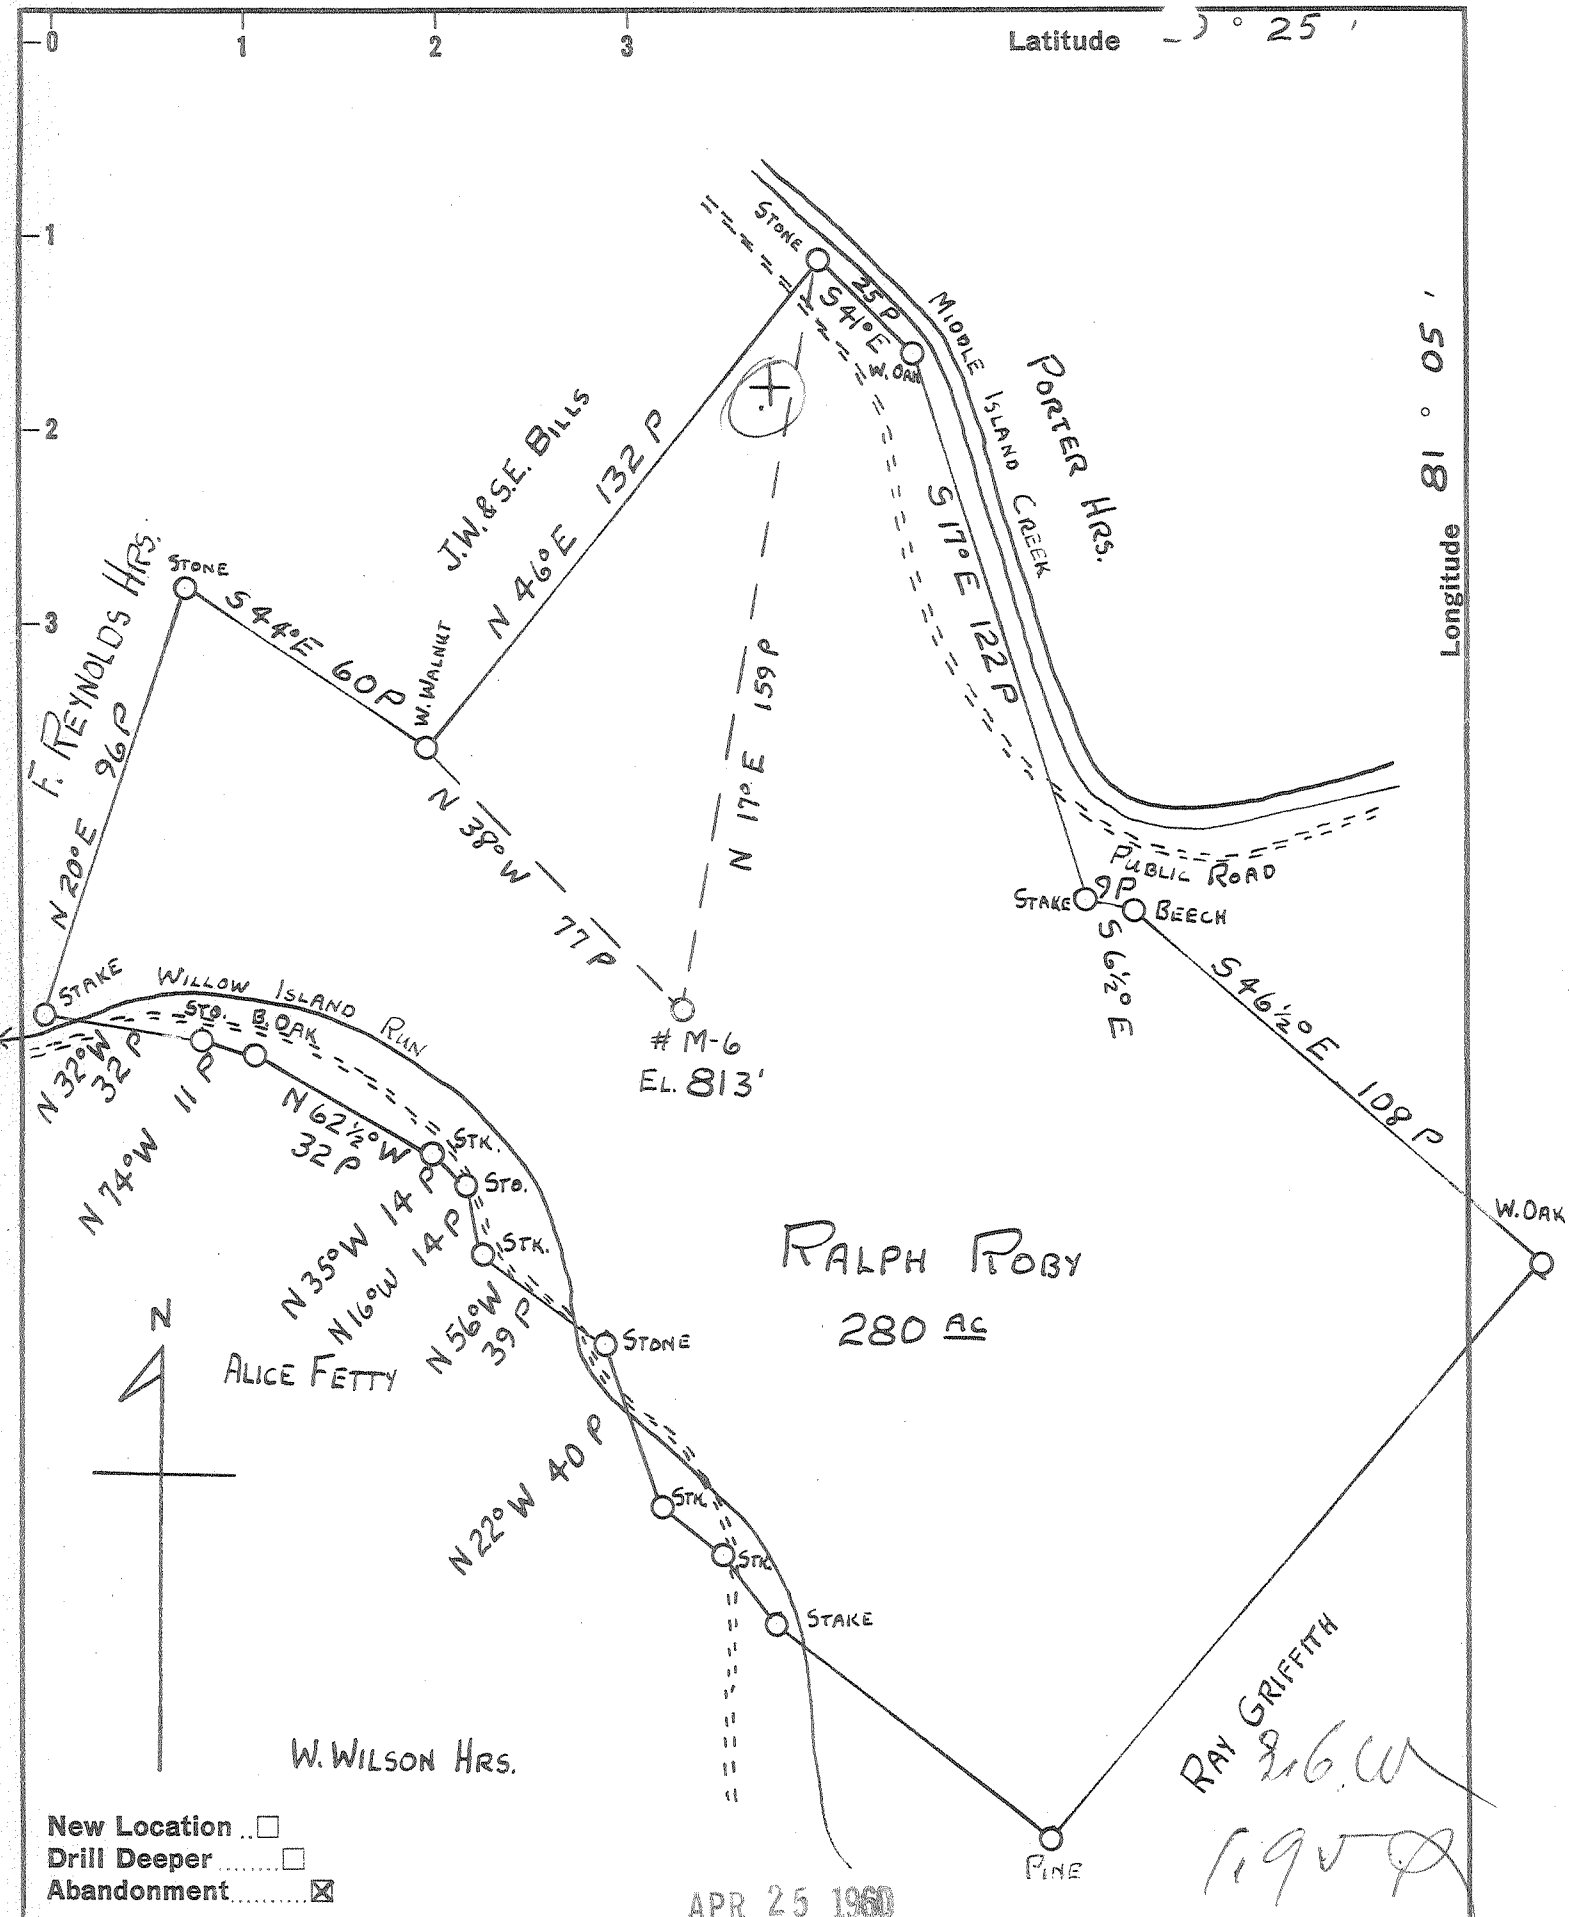

- New Location ..
- Drill Deeper
- Abandonment

APR 25 1960

Company	HART & HAMILTON
Address	BOX 26 ST. MARYS, W. VA.
Farm	RALPH ROBY
Tract	Acres 280 Lease No. _____
Well (Farm) No.	M-6 Serial No. 65
Elevation (Spirit Level)	813'
Quadrangle	ST. MARYS
County	PLEASANTS District MCKIM
Engineer	JOHN W. HAMILTON
Engineer's Registration No.	2274
File No.	Drawing No. _____
Date	3-26-60 Scale 1" = 40 P

STATE OF WEST VIRGINIA
 DEPARTMENT OF MINES
 OIL AND GAS DIVISION
 CHARLESTON

WELL LOCATION MAP
 FILE NO. PLEAS-775-A

+ Denotes location of well on United States Topographic Maps, scale 1 to 62,500, latitude and longitude lines being represented by border lines as shown.
 - Denotes one inch spaces on border line of original tracing.

RALPH ROBY NO. M-16(65) - HART & HAMILTON - PLEAS-775-A