


MW

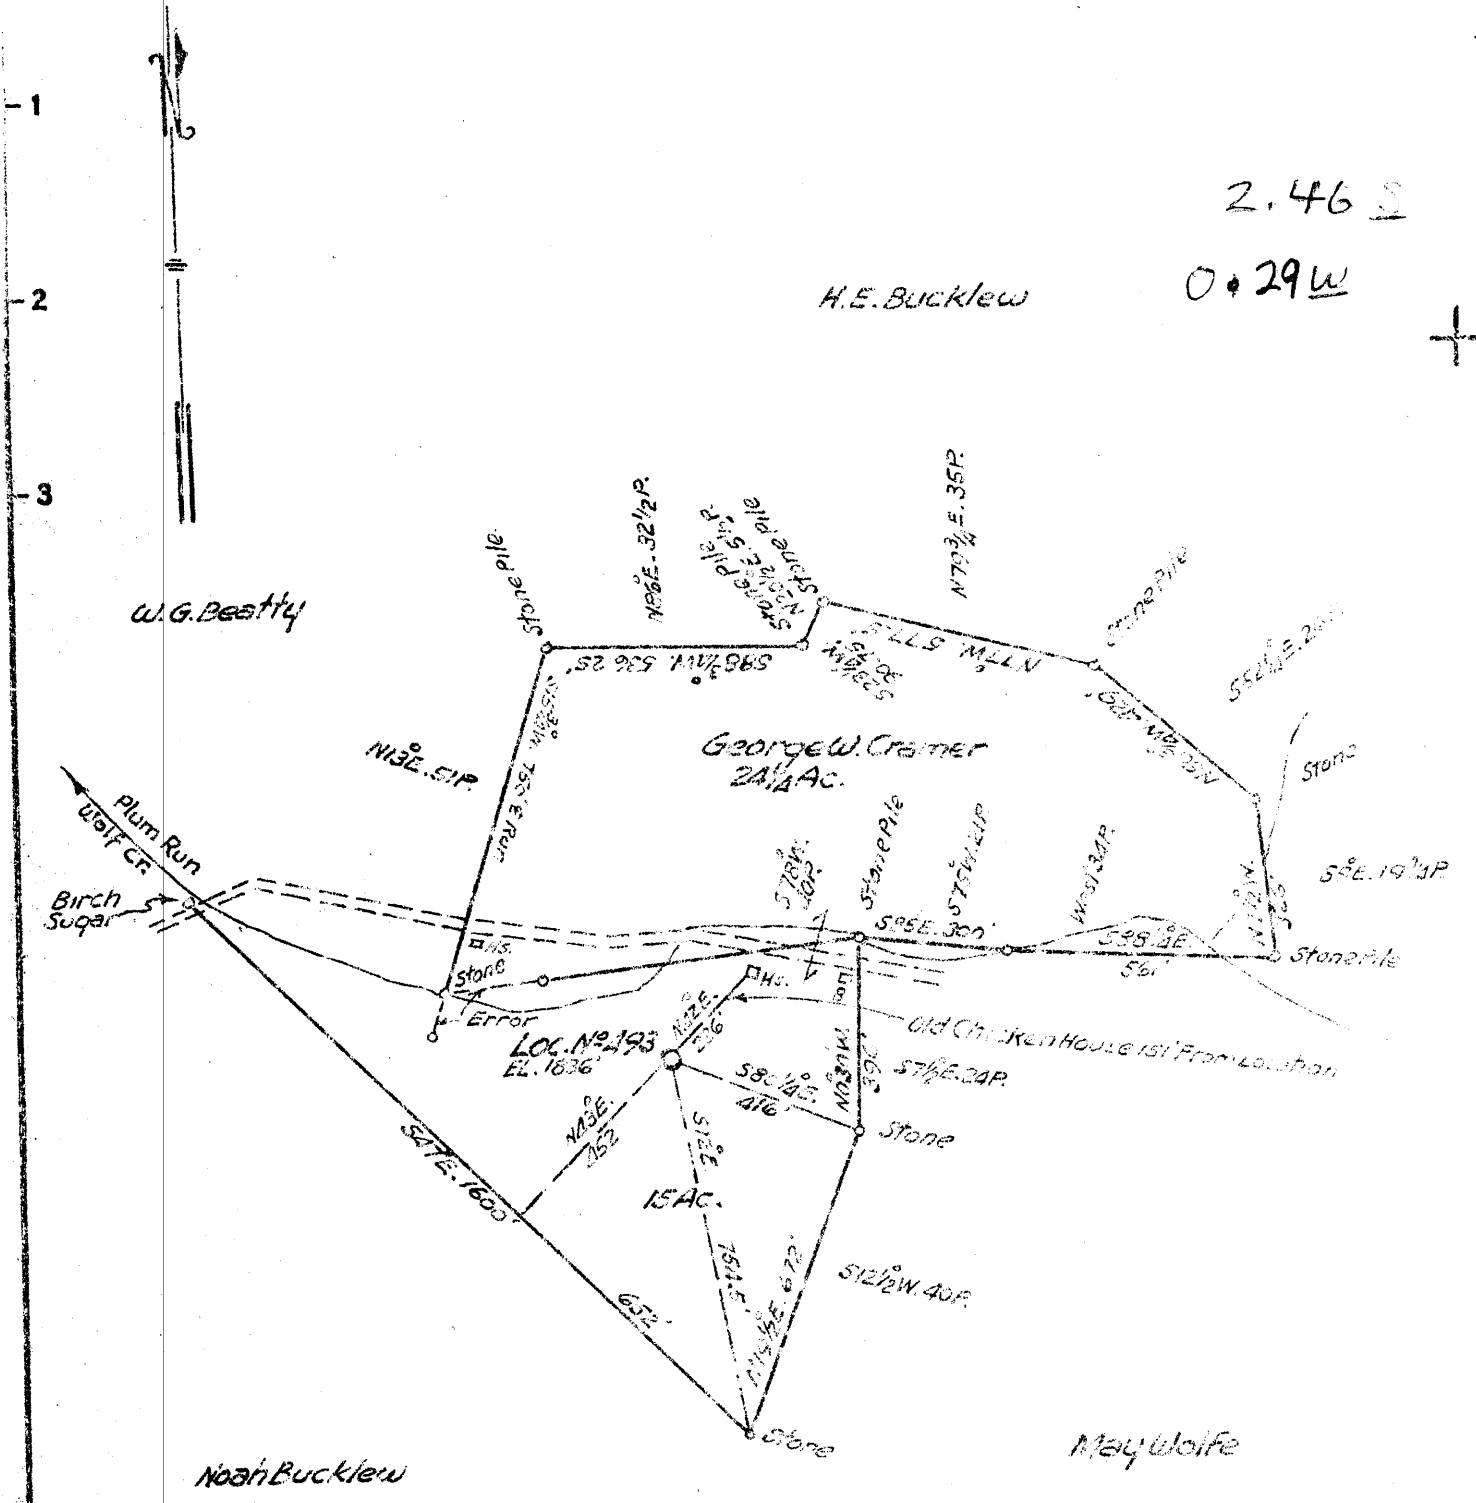

2.46 S

0.29 W

COAL OWNED BY Lessors

NEW LOCATION...
 DRILL DEEPER...
 ABANDONMENT...

COMPANY Cumberland & Allegheny Gas Co.
 ADDRESS 800 Union Trust Bldg. Pittsburgh Pa.
 FARM George W. Cramer
 TRACT _____ ACRES 40 LEASE NO 7692
 WELL (FARM) NO. 1 SERIAL NO. 493
 ELEVATION (SPIRIT LEVEL) 1836'
 QUADRANGLE Kingwood C.
 COUNTY Preston DISTRICT Union
 ENGINEER Thos. E. Virgin S.L.
 ENGINEER'S REGISTRATION NO. 1503
 FILE NO. _____ DRAWING NO. Y-13-725
 DATE June 25, 1952 SCALE 1"=400'

STATE OF WEST VIRGINIA
 DEPARTMENT OF MINES
 OIL AND GAS DIVISION
 CHARLESTON

WELL LOCATION MAP
Pres-43

— DENOTES LOCATION OF WELL ON UNIFIED GRAPHIC MAPS, SCALE 1" TO 32,800'. LATITUDE AND LONGITUDE LINES BEING REPRESENTED BY DOTTED LINES.

— DENOTES ONE INCH SPACES ON BORDER LINE OF PLANNED TRACING.

SAMPLES 0-1446 6-0 280 Deep Well
 2099-5231

