


Latitude 38° 20'

Longitude 81° 55'

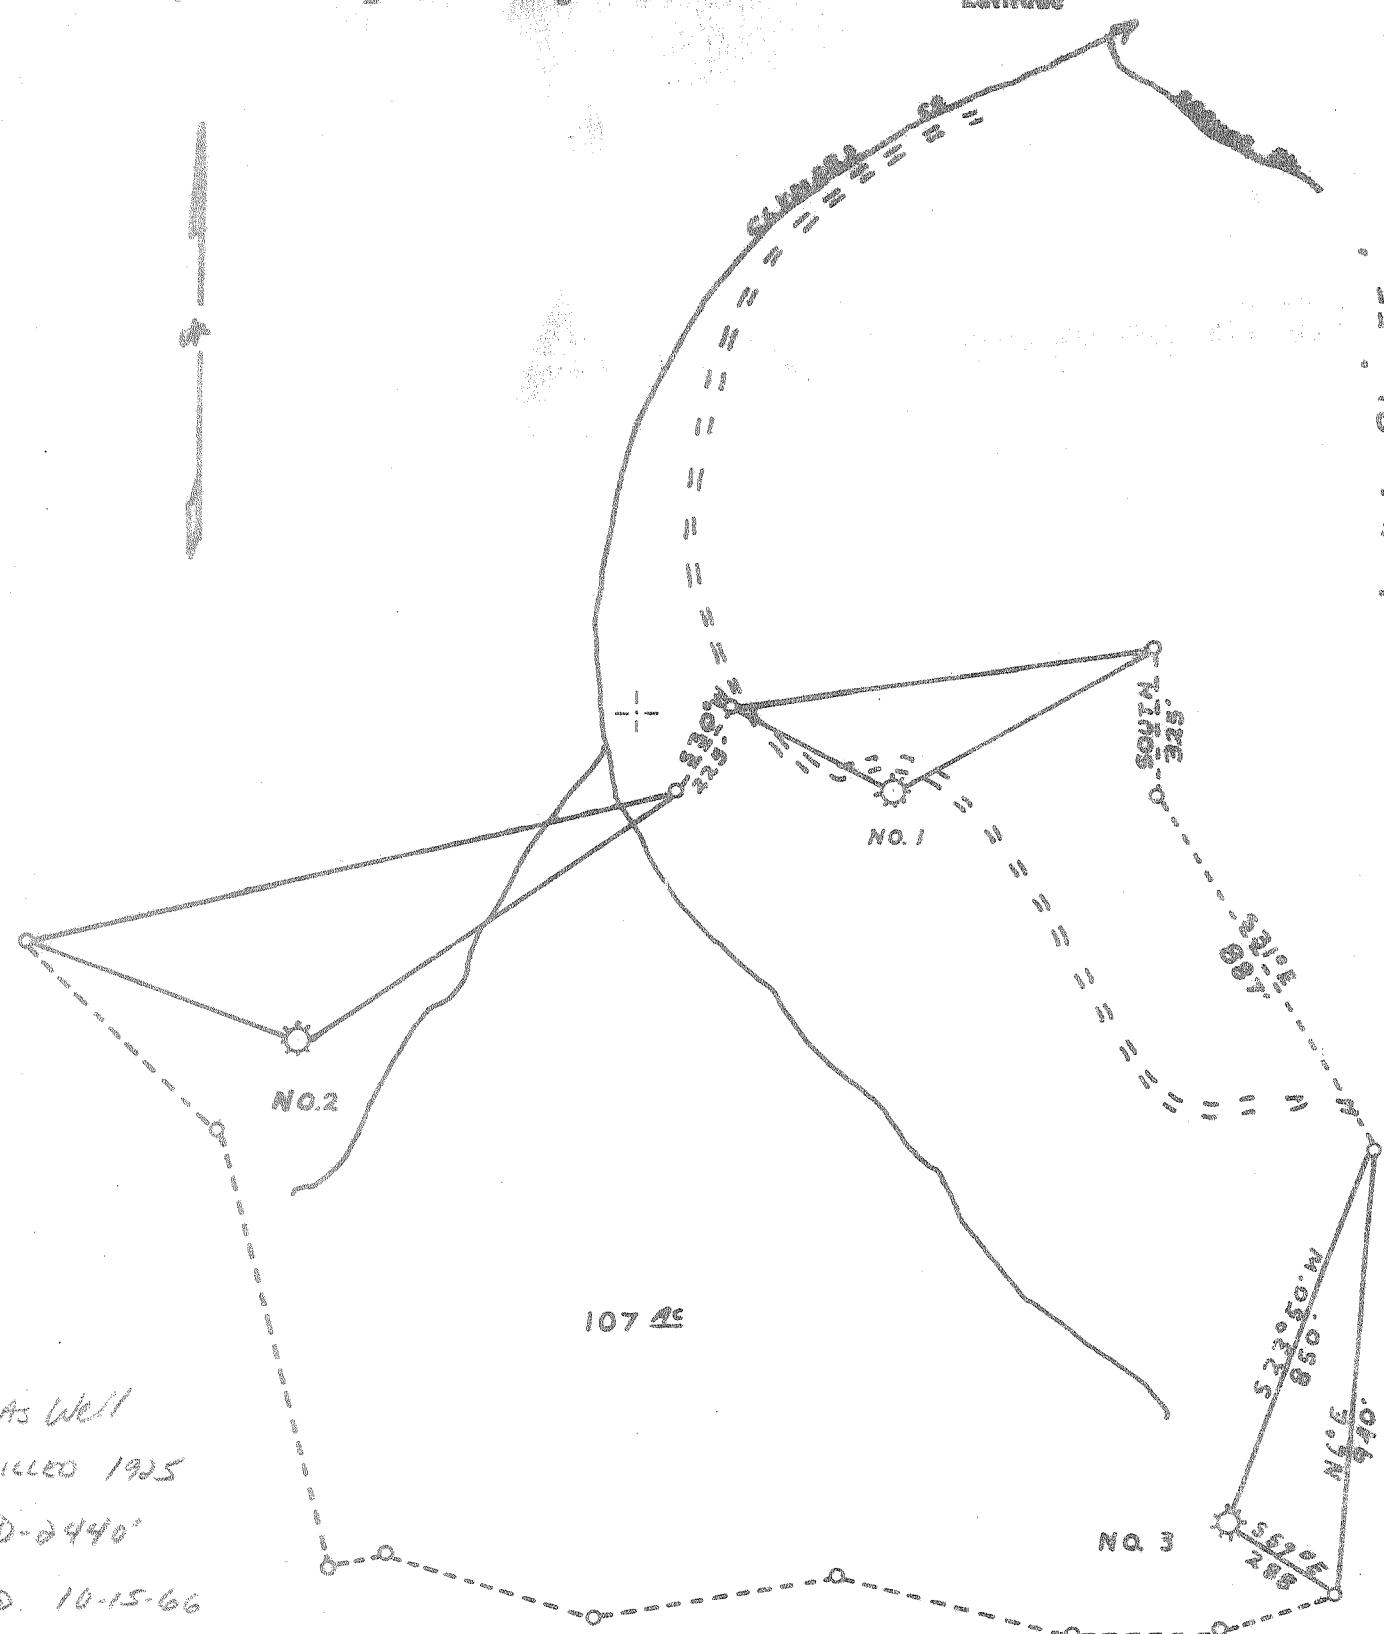

New Location .

Elevation : UFG

Drill Deeper . . . .

Minimum Accuracy 1 part in 200

Redrill . . . . .

"I, the undersigned, hereby certify that this map is correct to the best of my knowledge and belief and shows all the information required by paragraph 6 of the rules and regulations of the oil and gas section of the mining laws of West Virginia."

Company HAL PACK AND CO

STATE OF WEST VIRGINIA  
DEPARTMENT OF MINES

Address HAMLIN W.VA.

OIL AND GAS DIVISION  
CHARLESTON

Firm H.C. OSBORNE

Treot Acres 107 Lease No.

Well (Firm) No. 3 Serial No. 3

WELL LOCATION MAP

Elevation (Spirit Level) 975'

FILE NO. Nut-112-A

Quadrangle ST ALBANS - SW

County PHINIAN District CURRY

Engineer G. J. D. Bell

Engineer's Registration No. 2602

File No. Drawing No.

Date Sept 1966 Scale 1" = 400'

+ Denotes location of well on United States Topographic Maps, scale 1 to 62,500, latitude and longitude lines being represented by border lines as shown.

- Denotes one inch spaces on border lines of original tracing.