

LATITUDE 38-47-30 N

LONGITUDE 80-05-00 W

Zickefoose
257 ac.

E & K Prop.
448 ac.

VGS84
Coordinates:
agf99f

Meadwestvaco
4,306.65 ac.

Meadwestvaco
9,743.59 ac.

911069

47-083-0660

Location
910925
47-083-0381

Schoolcraft Run

S85°08'E
7149'

N61°35'E
5098'

N 44°15' E
379.5'

W 54° W
635.3'

N 09° W 651.7'

N 73° W
778.8'

Coastal
Lumber Co.
12,070.4 ac.

N 17°30' W
763.9'

N 30° W
635.3'

UTM NAD 83
N - 4289712.1
E - 578558.9

(+) DENOTES LOCATION OF WELL ON UNITED STATES TOPOGRAPHIC MAPS

FILE NO. _____
DRAWING NO. 1
SCALE 1" = 2000'
MINIMUM DEGREE OF
ACCURACY 1 in 200
PROVEN SOURCE OF
ELEVATION GPS
Submeter unit

I THE UNDERSIGNED, HEREBY CERTIFY THAT
THIS PLAT IS CORRECT TO THE BEST OF MY
KNOWLEDGE AND BELIEF AND SHOWS ALL THE
INFORMATION REQUIRED BY LAW AND THE REGU-
LATIONS ISSUED AND PRESCRIBED BY THE DEPART-
MENT OF ENERGY.

(SIGNED) David Jackson
R.P.E. _____ L.L.S. 708



STATE OF WEST VIRGINIA
Division of Environmental Protection
OFFICE OF OIL AND GAS

DATE June 11, 2007
OPERATOR'S WELL NO. 910925
API WELL NO. _____


WELL TYPE: OIL GAS X LIQUID INJECTION WASTE DISPOSAL _____
(IF "GAS") PRODUCTION X STORAGE _____ DEEP _____ SHALLOW X
LOCATION: ELEVATION 3,117' WATER SHED Schoolcraft Run
DISTRICT Middle Fork COUNTY Randolph
QUADRANGLE Cassity 7 1/2'
SURFACE OWNER Meadwestvaco Corporation ACREAGE 9,743.59 ac.
OIL & GAS ROYALTY OWNER Harry McMullan, Jr. Estate LEASE ACREAGE 9,257 ac.
LEASE NO. 3170352
PROPOSED WORK: DRILL _____ CONVERT _____ DRILL DEEPER _____ REDRILL _____ FRACTURE OR
STIMULATE _____ PLUG OFF OLD FORMATION X PERFORATE NEW
FORMATION X OTHER PHYSICAL CHANGE IN WELL (SPECIFY) _____

PLUG AND ABANDON _____ CLEAN OUT AND REPLUG _____
TARGET FORMATION Marcellus ESTIMATED DEPTH 8,160'
WELL OPERATOR Chesapeake Appalachia, L.L.C. DESIGNATED AGENT Michael John
ADDRESS P.O. Box 6070, Charleston, WV 25362-0070 ADDRESS P.O. Box 6070, Charleston, WV 25362-0070

COUNTY NAME _____ PERMIT _____

83.00381P

Page 01
Well: 910825
Quad: County T 112

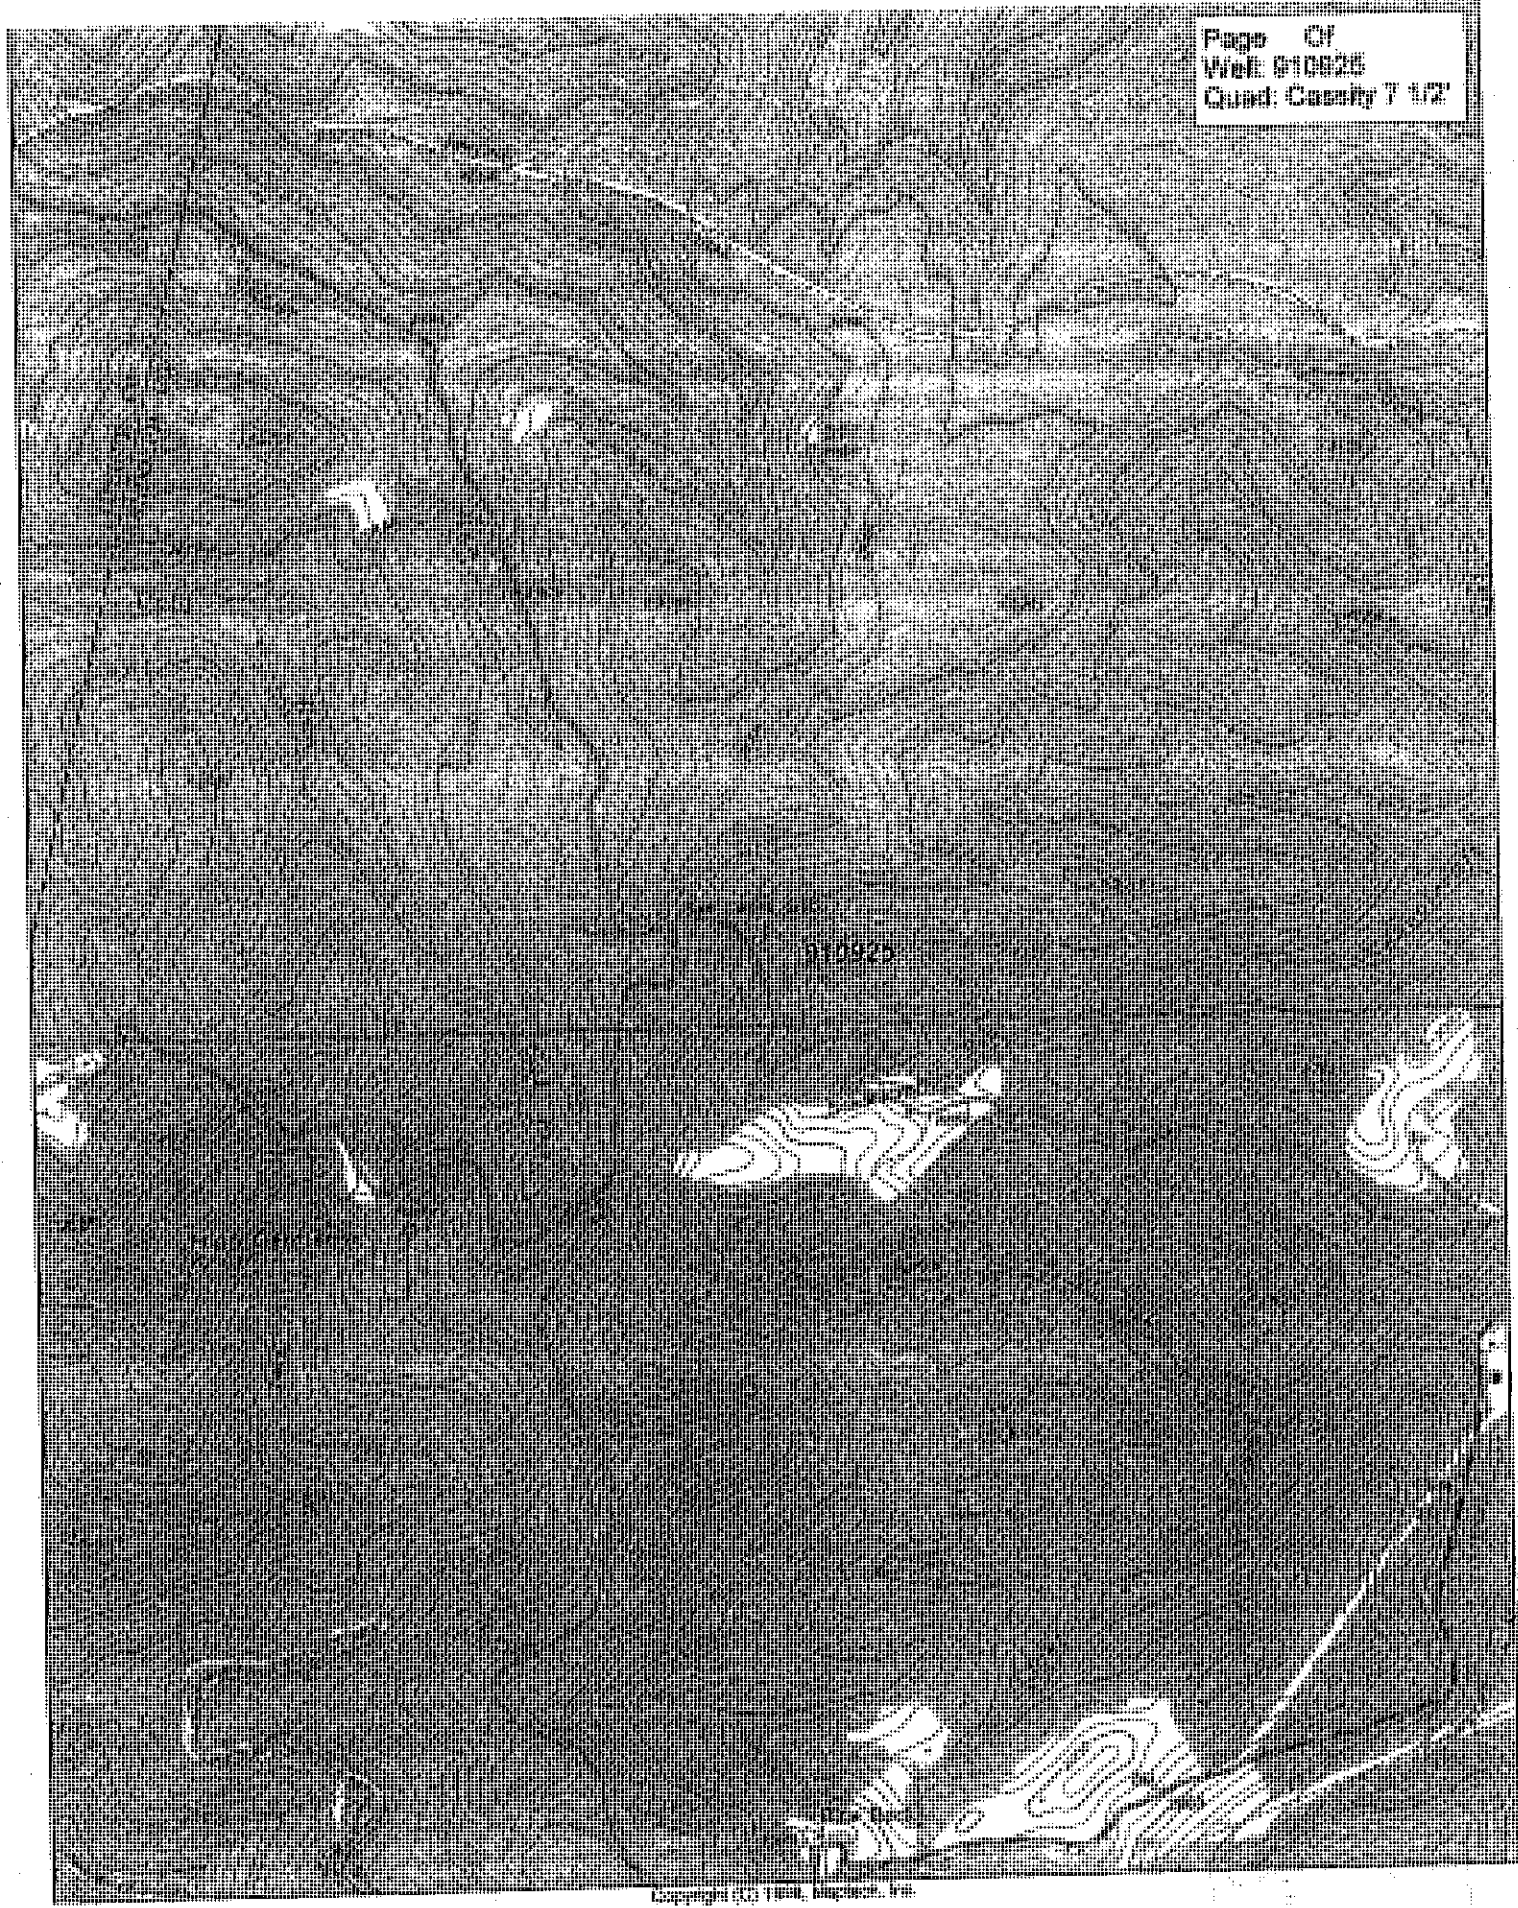

Copyright © 1994, Autodesk, Inc.