


JOANN LEASE

196 ACRES±

WELL NO. 1

A.P.I. 47-083-1120-P

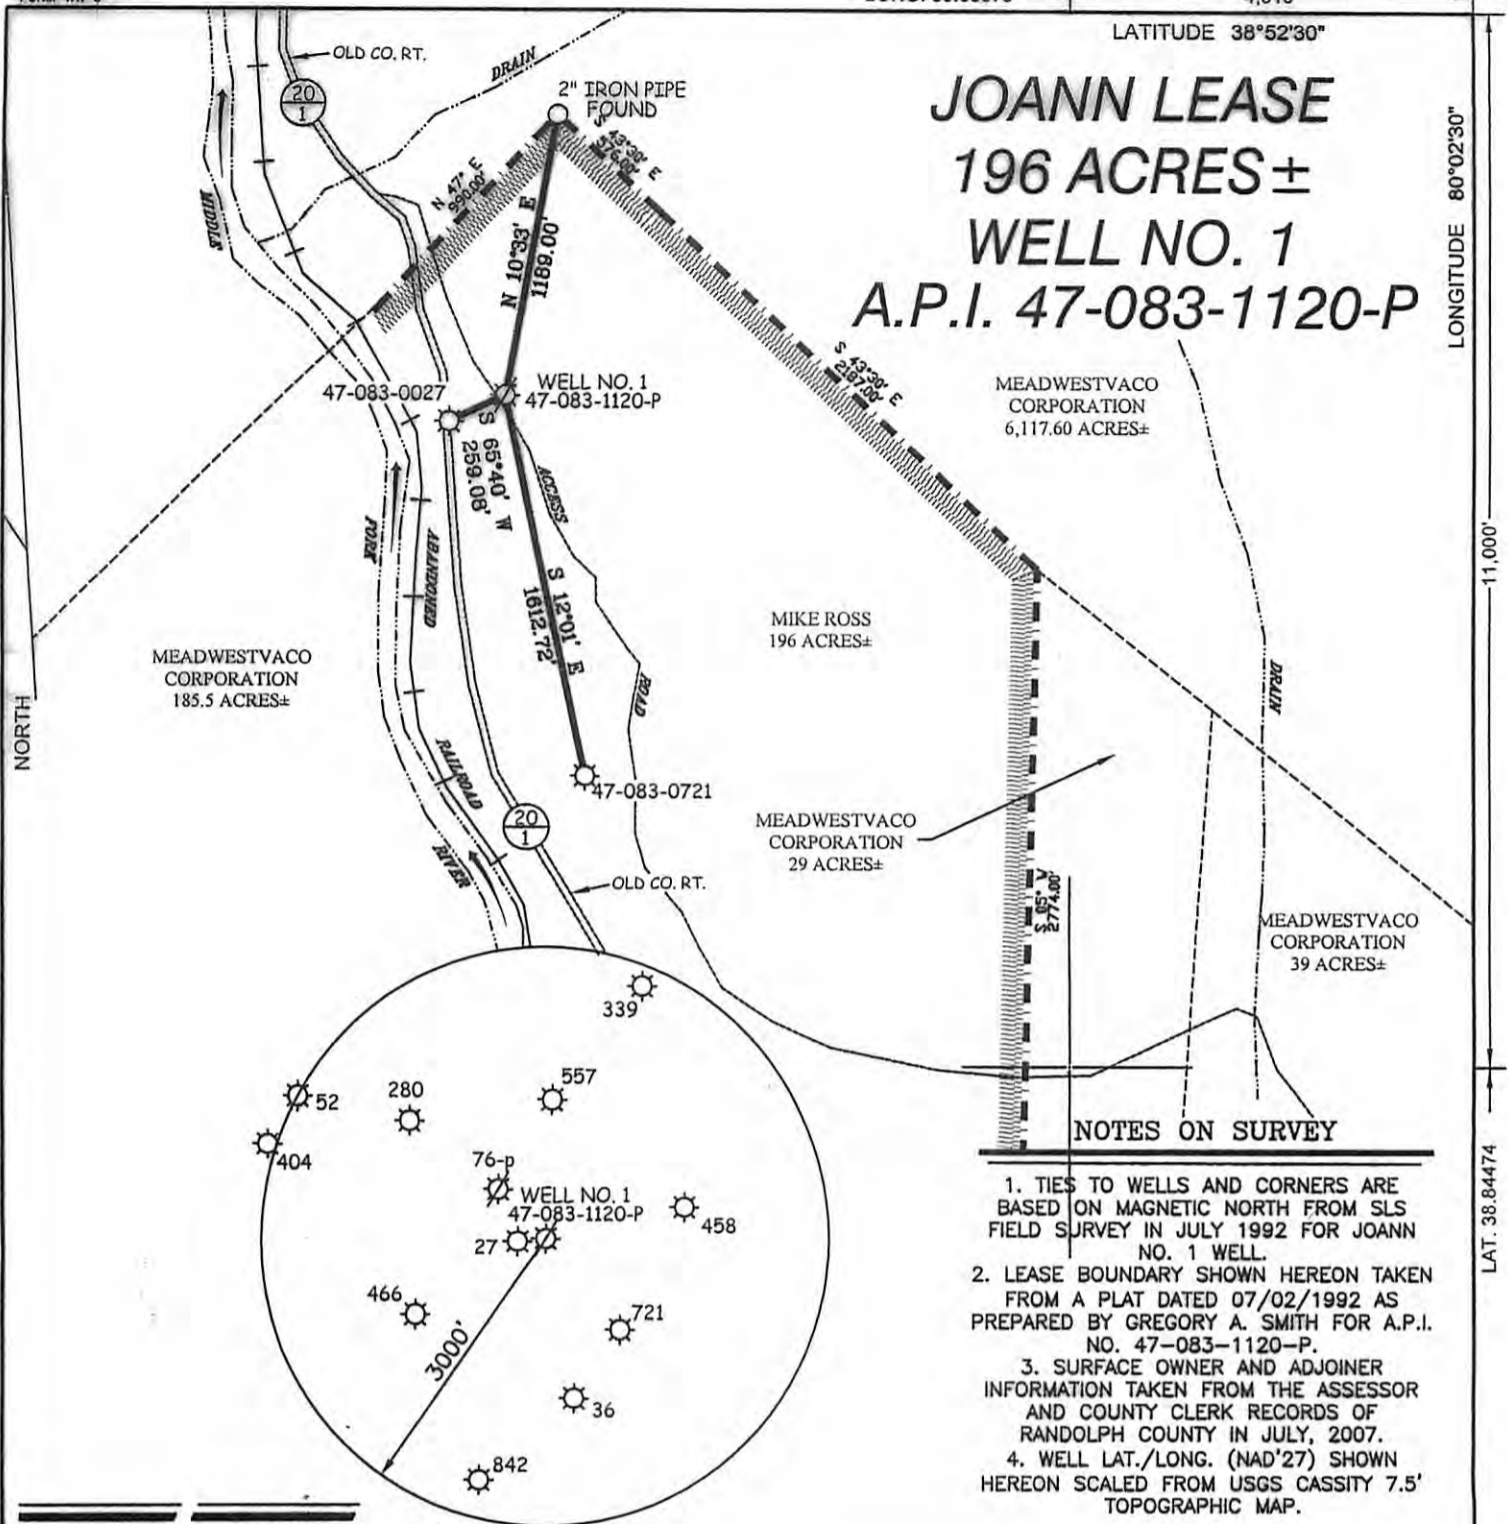

NOTES ON SURVEY

1. TIES TO WELLS AND CORNERS ARE BASED ON MAGNETIC NORTH FROM SLS FIELD SURVEY IN JULY 1992 FOR JOANN NO. 1 WELL.
2. LEASE BOUNDARY SHOWN HEREON TAKEN FROM A PLAT DATED 07/02/1992 AS PREPARED BY GREGORY A. SMITH FOR A.P.I. NO. 47-083-1120-P.
3. SURFACE OWNER AND ADJOINER INFORMATION TAKEN FROM THE ASSESSOR AND COUNTY CLERK RECORDS OF RANDOLPH COUNTY IN JULY, 2007.
4. WELL LAT./LONG. (NAD'27) SHOWN HEREON SCALED FROM USGS CASSITY 7.5' TOPOGRAPHIC MAP.



I THE UNDERSIGNED, HEREBY CERTIFY THAT THIS PLAT IS CORRECT TO THE BEST OF MY KNOWLEDGE AND BELIEF AND SHOWS ALL THE INFORMATION REQUIRED BY LAW AND THE REGULATIONS ISSUED AND PRESCRIBED BY THE DIVISION OF ENVIRONMENTAL PROTECTION.

P.S. 677 *Gregory A. Smith*



(+) DENOTES LOCATION OF WELL ON UNITED STATES TOPOGRAPHIC MAPS.
 DATE APRIL 29, 20 08
 OPERATORS WELL NO. JOANN #1
 API WELL NO. 47-083-1120-R
 STATE WV COUNTY RA PERMIT CANCELLED

MINIMUM DEGREE OF ACCURACY 1/200 FILE NO. 2864P1 (39-52)
 PROVEN SOURCE OF ELEVATION BENCHMARK ELEVATION 1971' SCALE 1" = 800'

STATE OF WEST VIRGINIA
 DIVISION OF ENVIRONMENTAL PROTECTION
 OFFICE OF OIL AND GAS

WELL TYPE: OIL GAS LIQUID INJECTION WASTE DISPOSAL IF "GAS" PRODUCTION STORAGE DEEP SHALLOW

LOCATION: ELEVATION 2,129' WATERSHED MIDDLE FORK RIVER
 DISTRICT MIDDLE FORK COUNTY RANDOLPH QUADRANGLE CASSITY 7.5'
 SURFACE OWNER MIKE ROSS ACREAGE 196±
 ROYALTY OWNER MIKE ROSS LEASE ACREAGE 196±
 PROPOSED WORK: LEASE NO. _____
 DRILL CONVERT DRILL DEEPER REDRILL FRACTURE OR STIMULATE PLUG OFF OLD FORMATION
 PERFORATE NEW FORMATION PLUG AND ABANDON CLEAN OUT AND REPLUG OTHER
 PHYSICAL CHANGE IN WELL (SPECIFY) _____ TARGET FORMATION ORISKANY
 ESTIMATED DEPTH 7,500'

WELL OPERATOR MIKE ROSS, INC. dba ROSS & WHARTON GAS CO. DESIGNATED AGENT MIKE ROSS
 ADDRESS BOX 219 ADDRESS BOX 219
COALTON, WV 26257 COALTON, WV 26257

05/23/2014