


TH: 1048' LAT: 39-07-30

**47-085-01290**  
**West Virginia Department of Environmental Protection**

**Notes:**  
 47-085-01290 coordinates are  
 NAD 83 N: 225,495.19 E: 1,482,698.06  
 NAD 83 Lat: 39.106395 Long: -81.212027  
 NAD 83 UTM N: 4,328,604.81 E: 481,667.69  
 West Virginia Coordinate system of 1983 (North Zone)  
 based upon Differential GPS Measurements.  
 Plat orientation, corner and well ties are based upon  
 the grid north meridian.  
 Well location references are based upon the grid north  
 meridian.  
 UTM coordinates are NAD83, Zone 17, Meters.

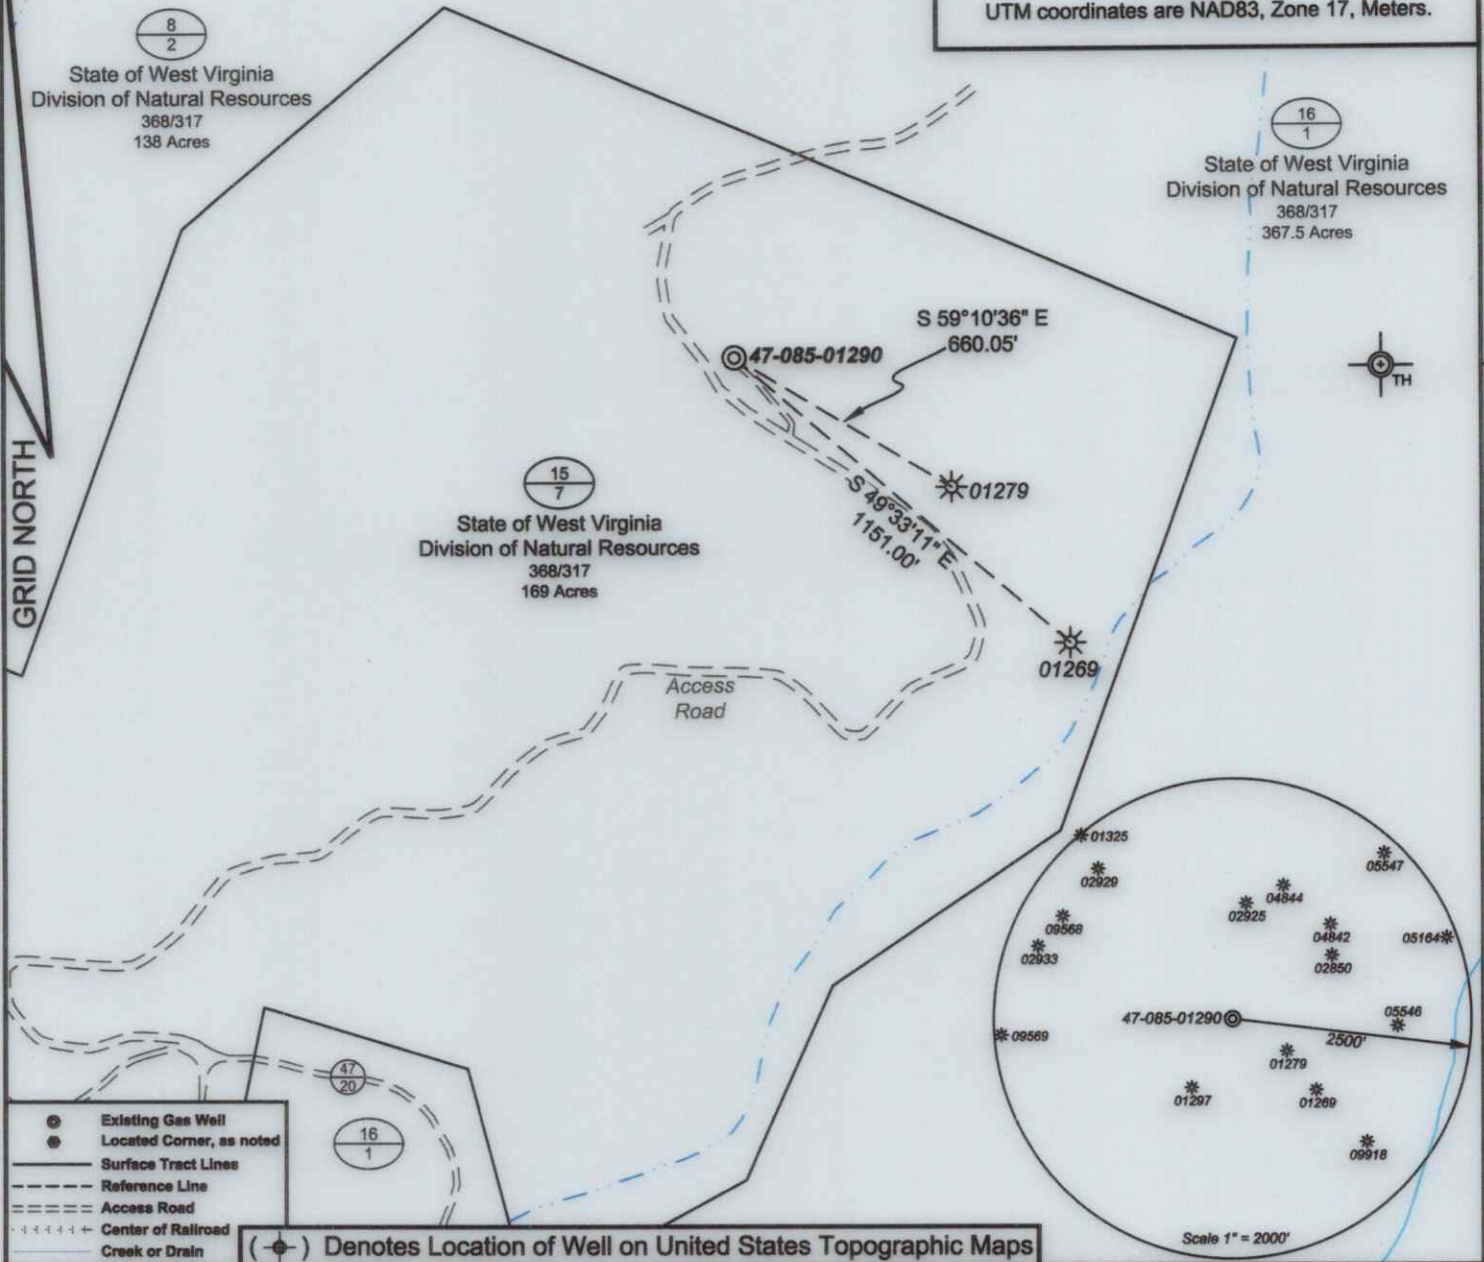

- Existing Gas Well
- Located Corner, as noted
- Surface Tract Lines
- - - Reference Line
- - - - Access Road
- + + + + Center of Railroad
- - - - - Creek or Drain

(⊙) Denotes Location of Well on United States Topographic Maps



*I, the undersigned, hereby certify that this plat is correct to the best of my knowledge and belief and shows all the information required by law and the regulations issued and prescribed by the Department of Environmental Protection.*

*Ben R. Singleton*  
 P.S. 2092



FILE NO: 252-23  
 DRAWING NO: 47-085-01290  
 SCALE: 1" = 500'  
 MINIMUM DEGREE OF ACCURACY: 1:2500  
 PROVEN SOURCE OF ELEVATION: NGS CORS Station



DATE: September 08 20 23  
 OPERATOR'S WELL NO.: 47-085-01290  
 API WELL NO  
 47 - 085 - 01290  
 STATE COUNTY PERMIT

WELL TYPE:  OIL  GAS  LIQUID INJECTION  WASTE DISPOSAL  
 (IF GAS) PRODUCTION:  STORAGE  DEEP  SHALLOW  
 LOCATION: ELEVATION: 970' WATERSHED South Fork Hughes River QUADRANGLE: Macfarlan  
 DISTRICT: Murphy COUNTY: Ritchie 10/06/2023  
 SURFACE OWNER: State of West Virginia Division of Natural Resources ACREAGE: 169  
 ROYALTY OWNER: LEASE NO: ACREAGE:  
 PROPOSED WORK:  DRILL  CONVERT  DRILL DEEPER  FRACTURE OR STIMULATE  PLUG OFF OLD FORMATION  
 PERFORATE NEW FORMATION  OTHER PHYSICAL CHANGE IN WELL (SPECIFY)  
 PLUG AND ABANDON  CLEAN OUT AND REPLUG TARGET FORMATION: Unknown ESTIMATED DEPTH: Unknown

WELL OPERATOR: Unknown - DEP Paid Plugging Contract WVDEP DESIGNATED AGENT: H. Jason Harmon  
 ADDRESS: 601 57th Street ADDRESS: 601 57th Street  
 Charleston, WV 25304 Charleston, WV 25304

TH: 6777' LON: 81-12-30