


Latitude

39 10

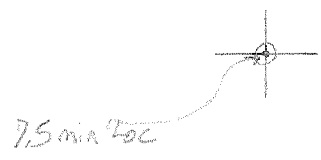

Longitude

518

Topo Location

7.5' Loc. 0.235 15' Loc. _____
0.44 W (calc.) _____

Company _____

Farm Tharp #1

15' Quad _____
(sec.)


7.5' Quad Harrisville

District Murphy

WELL LOCATION PLAT

County 075 Permit 8213-N

INSTRUCTIONS

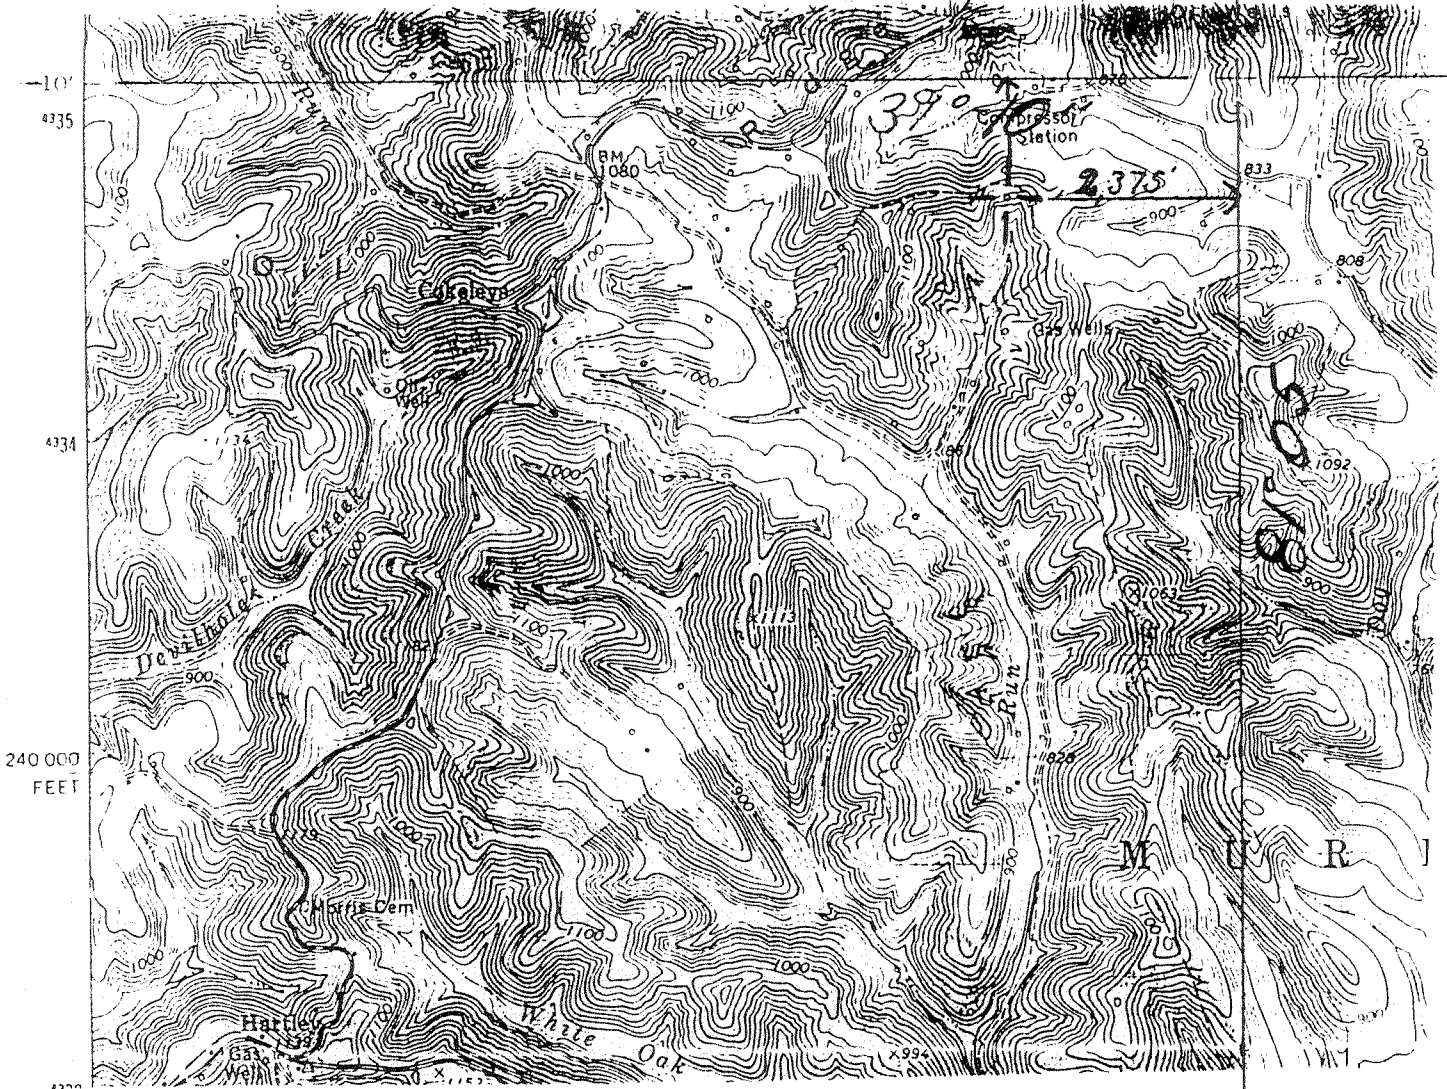

I, the undersigned, hereby certify that this plat is correct to the best of my knowledge and belief.

SIGNED Howard H. Elder
dba H H Elder & Son
TITLE Owner

16762

RECEIVED
WV Division of
Environmental Protection
JUN 26 93
Permitting
Office of Oil & Gas

DATE Dec 29, 1992
OPERATORS WELL NO. 1 (Tharp)
API WELL NO. 47-085-8213-N

STATE OF WEST VIRGINIA
DEPARTMENT OF ENERGY
OIL AND GAS DIVISION

WELL TYPE: OIL GAS LIQUID INJECTION WASTE DISPOSAL
(ie "GAS" PRODUCTION STORAGE DEEP SHALLOW

LOCATION: ELEVATION 1040 est WATER SHED Indian Run
DISTRICT Murphy COUNTY Ritchie
QUADRANGLE Harrisville 7.5

SURFACE OWNER O. Sennett ACREAGE 130

OIL & GAS ROYALTY OWNER Sigler, Moats, Sigler LEASE ACREAGE 130
LEASE NO LB 42 Page 47

PRODUCING FORMATION Injun TOTAL DEPTH 1820

WELL OPERATOR H H Elder & Son DESIGNATED AGENT

ADDRESS Rt 1, Box 257 ADDRESS HARRISVILLE 7
Cairo, WV 26337

NOV 5 1993