

NOTES

- TIE LINES SHOWN ARE REFERENCED TO GRID NORTH (WV SPC NORTH ZONE, NAD 1927).
- SURFACE OWNER INFORMATION FROM THE RECORDS OF THE RITCHIE COUNTY ASSESSOR'S OFFICE.
- LAT./LONG. AND TIE LINES ESTABLISHED BY DGPS (SUB-METER MAPPING GRADE.)
- LEASE BOUNDARY DEPICTION COMPILED FROM DEED DESCRIPTIONS FOUND IN DB 272 PG 80 & DB 194, PG 81.
- OLD WELLS LOCATED FROM SOUTH PENN FARM MAPS OR DGPS DATA.


Call Table	
A	- N46° E -12 P.
B	- N44° 30' E 6 P.
C	- N51° 30' E 14 P.
D	- N58° 30' E 25 P.
E	- N22° 30' E 16 P.
F	- N62° E 11 P.

Steven Seese
19.75 Ac.

Ronald Six
40.63 Ac.

FOX LEASE

SURFACE -
ROBERT & MARY ANN FOX ET AL.
900 Ac.

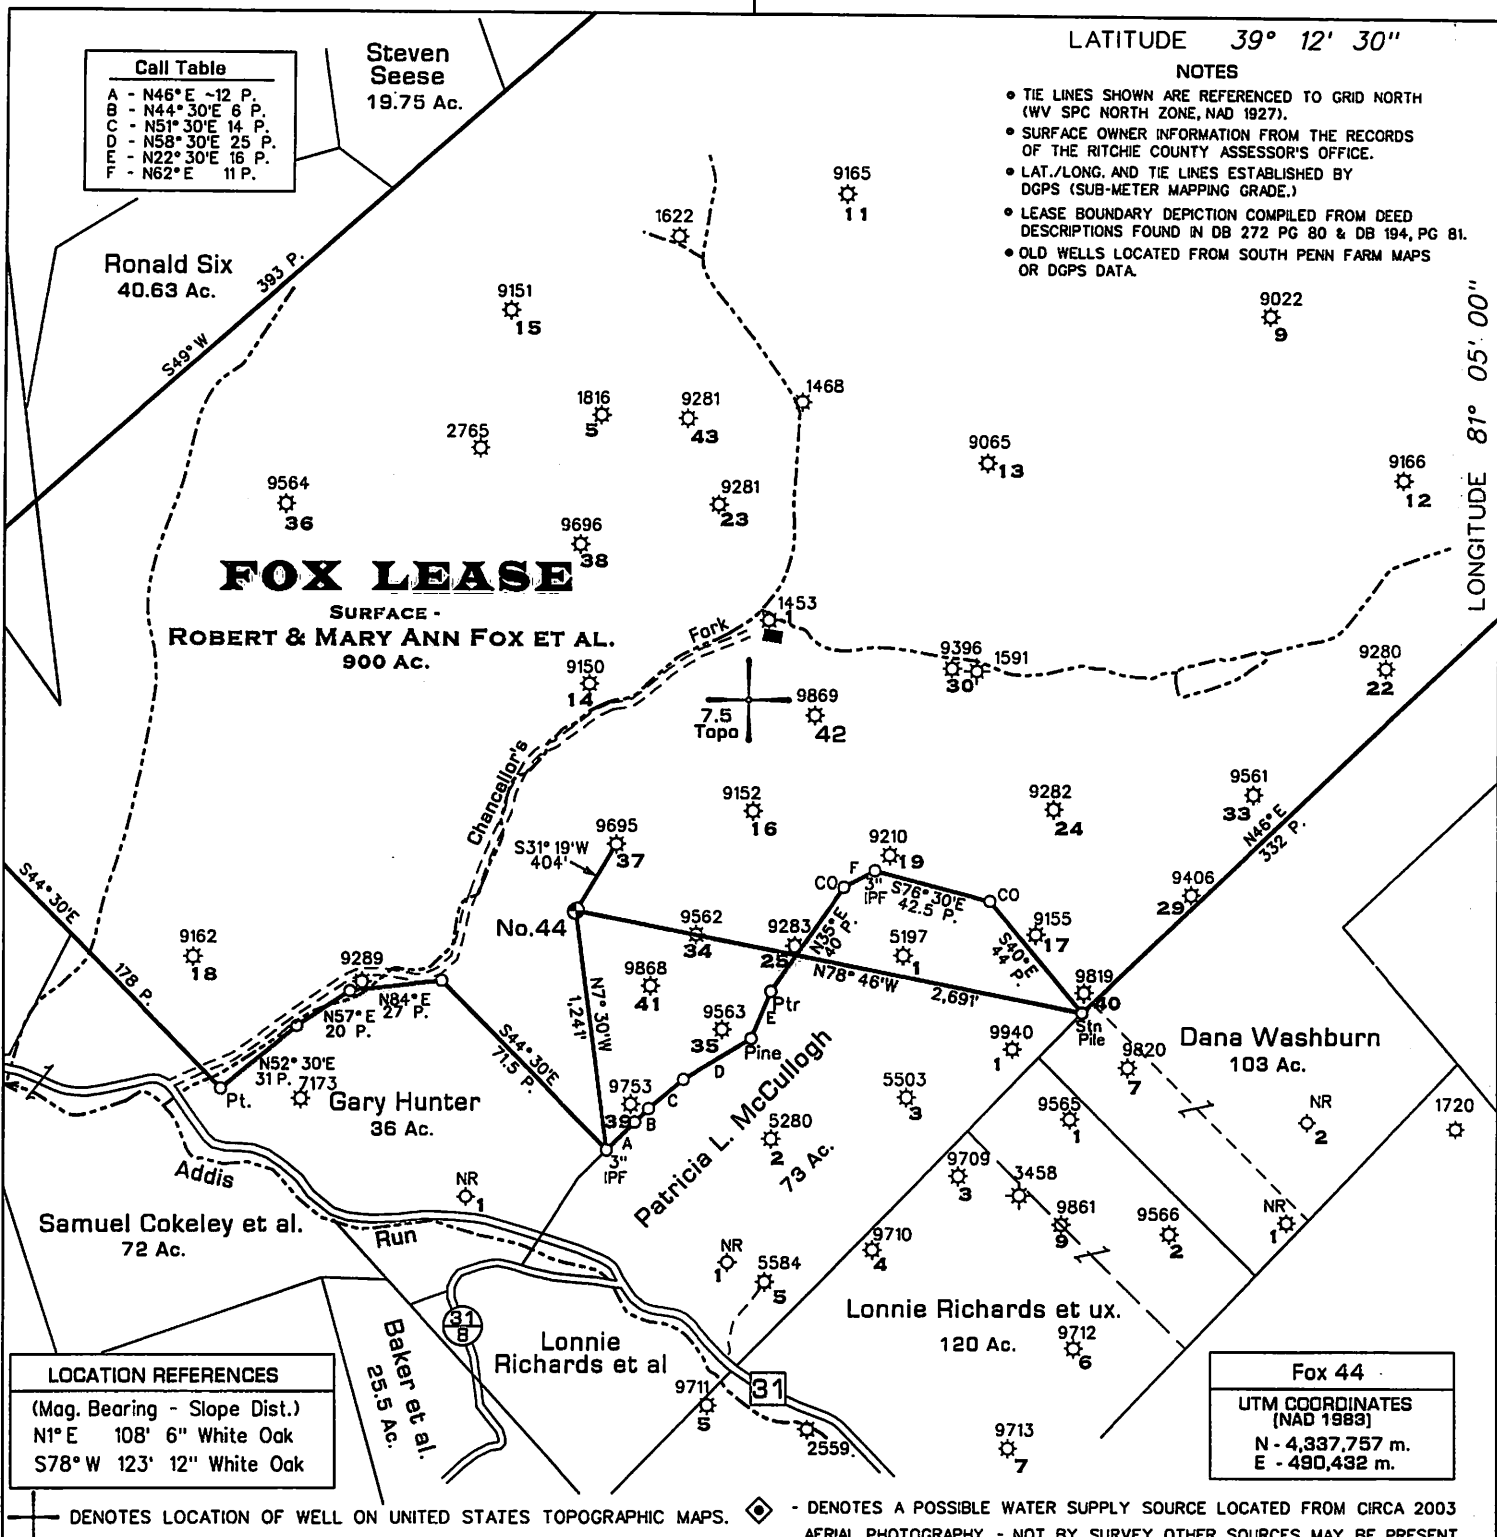

LONGITUDE 81° 05' 00"

Surface Longitude - 39° 11' 20.12"

LOCATION REFERENCES	
(Mag. Bearing - Slope Dist.)	
N1° E 108' 6" White Oak	
S78° W 123' 12" White Oak	

Fox 44	
UTM COORDINATES (NAD 1983)	
N - 4,337,757 m.	
E - 490,432 m.	

⊕ DENOTES LOCATION OF WELL ON UNITED STATES TOPOGRAPHIC MAPS. ◆ DENOTES A POSSIBLE WATER SUPPLY SOURCE LOCATED FROM CIRCA 2003 AERIAL PHOTOGRAPHY - NOT BY SURVEY. OTHER SOURCES MAY BE PRESENT.

FILE NO. 115-70
 DRAWING NO. 44
 SCALE 1" = 1,000'
 MINIMUM DEGREE OF ACCURACY Sub-Meter
 PROVEN SOURCE OF ELEVATION DGPS Survey

I THE UNDERSIGNED, HEREBY CERTIFY THAT THIS PLAT IS CORRECT TO THE BEST OF MY KNOWLEDGE AND BELIEF AND SHOWS ALL THE INFORMATION REQUIRED BY LAW AND THE REGULATIONS ISSUED AND PRESCRIBED BY THE DEPARTMENT OF MINES.

(SIGNED) *[Signature]*
 TIMOTHY P. ROUSH PS 793



WEST VIRGINIA
 Division of Environmental Protection
 Office of Oil and Gas
 601 57th Street
 Charleston, West Virginia 25304



DATE May 20, 2013
 FARM Fox No.44
 API WELL NO. 47-085-10051

WELL TYPE: OIL GAS LIQUID INJECTION ___ WASTE DISPOSAL ___
 (IF "GAS") PRODUCTION STORAGE ___ DEEP ___ SHALLOW HORIZONTAL ___
 LOCATION: ELEVATION 944' WATERSHED Chancellor's Fork
 DISTRICT Grant COUNTY Ritchie
 QUADRANGLE Harrisville 7.5'
 SURFACE OWNER Robert & Mary Ann Fox et al. ACREAGE 900 Ac.
 OIL & GAS ROYALTY OWNER Robert & Mary Ann Fox et al. LEASE ACREAGE 900 Ac.
 LEASE NO. _____
 PROPOSED WORK: DRILL CONVERT ___ DRILL DEEPER ___ REDRILL ___ FRACTURE OR STIMULATE PLUG OFF OLD FORMATION ___ PERFORATE NEW FORMATION ___ OTHER PHYSICAL CHANGE IN WELL (SPECIFY) _____
 PLUG AND ABANDON ___ CLEAN OUT AND REPLUG ___
 TARGET FORMATION Riley ESTIMATED DEPTH 4,500'
 WELL OPERATOR Term Energy Corporation DESIGNATED AGENT Leroy Baker
 ADDRESS 713 East Main Street ADDRESS 713 East Main Street
Harrisville, WV 26362 Harrisville, WV 26362

06/14/2013

FORM IV-0

8510051

SUBJECT WELL
Fox No.44
47-085-



No.44

BM
792

Received

JUN 3 2013
Section of
Harrisville
Office of Oil and Gas
7.5' Quadrangle
SCALE 1"=1000'