


1 2 3

LATITUDE 39° 20'

LONGITUDE 81° 00'

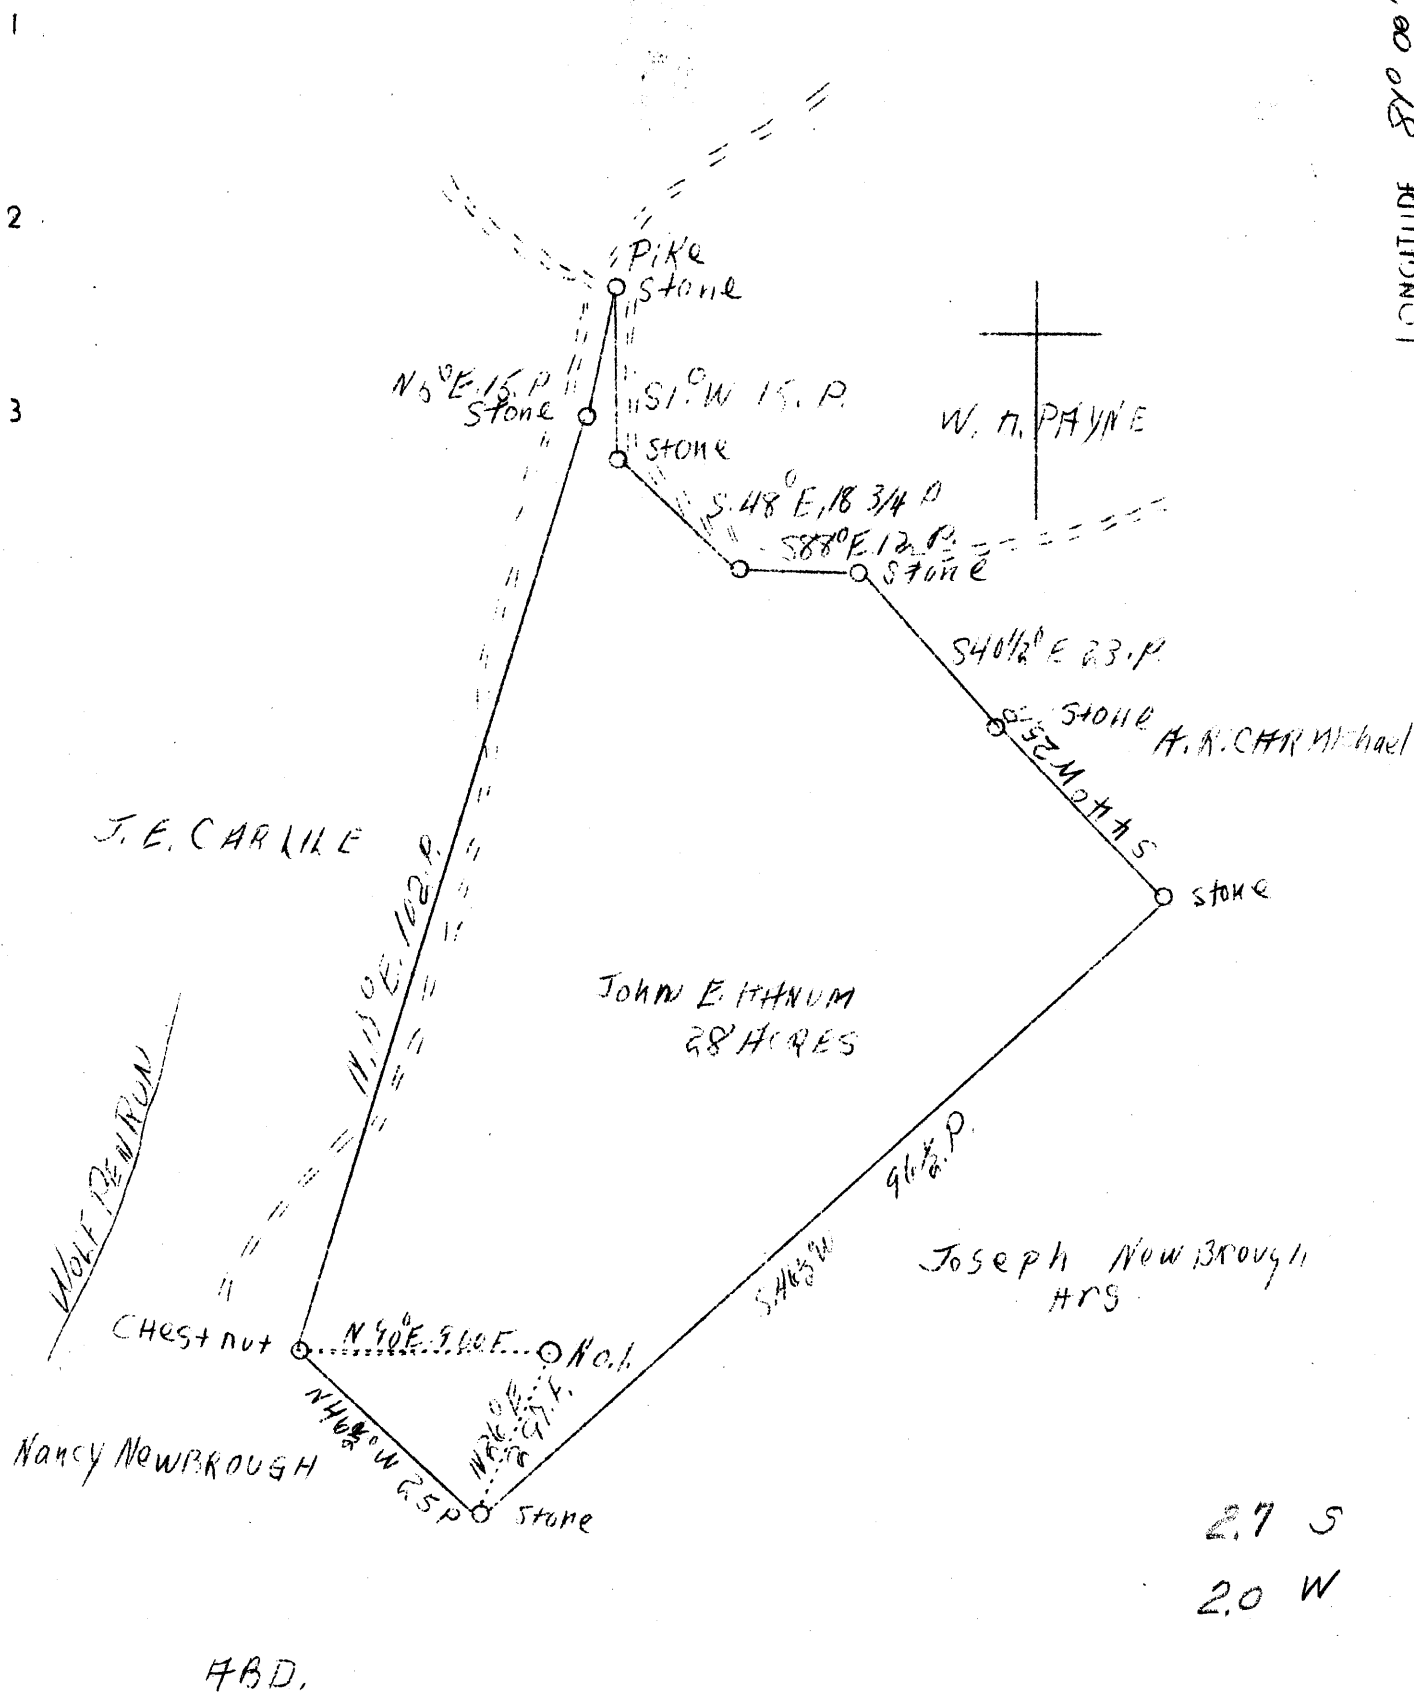

Company Producers Suply Co.
 Address Marietta, Ohio
 Farm John Hannum
 Tract Acres 28 Lease No.
 Well (Farm) No. 1 Serial No.
 Elevation (Spirit Level) 1043
 Quadrangle ~~Harriette~~ S + MAR 15
 County Ritchie District Grant
 Engineer J.V. Dunbar
 Engineer 's Registration No. 65
 File No. C-23-L Drawing No.
 Date April 21, 1938 Scale 1"=20 Rods.

STATE OF WEST VIRGINIA
 Department of Mines
 OIL AND GAS DIVISION
 CHARLESTON

WELL LOCATION MAP
 File No. Plat. 353-A

Denotes location of well on United States Topographic Maps, scale 1 to 62,500, latitude and longitude lines being represented by border lines as shown.

Denotes one inch spaces on border line of original tracing.

DATE	DESCRIPTION	AMOUNT	TOTAL

RECEIVED
 MAY 9 1938
 FEDERAL BUREAU OF INVESTIGATION
 U. S. DEPARTMENT OF JUSTICE

RECEIVED
 MAY 9 1938
 FEDERAL BUREAU OF INVESTIGATION
 U. S. DEPARTMENT OF JUSTICE