


1 2 3

LATITUDE 39° 20'

LONGITUDE 81° 05'

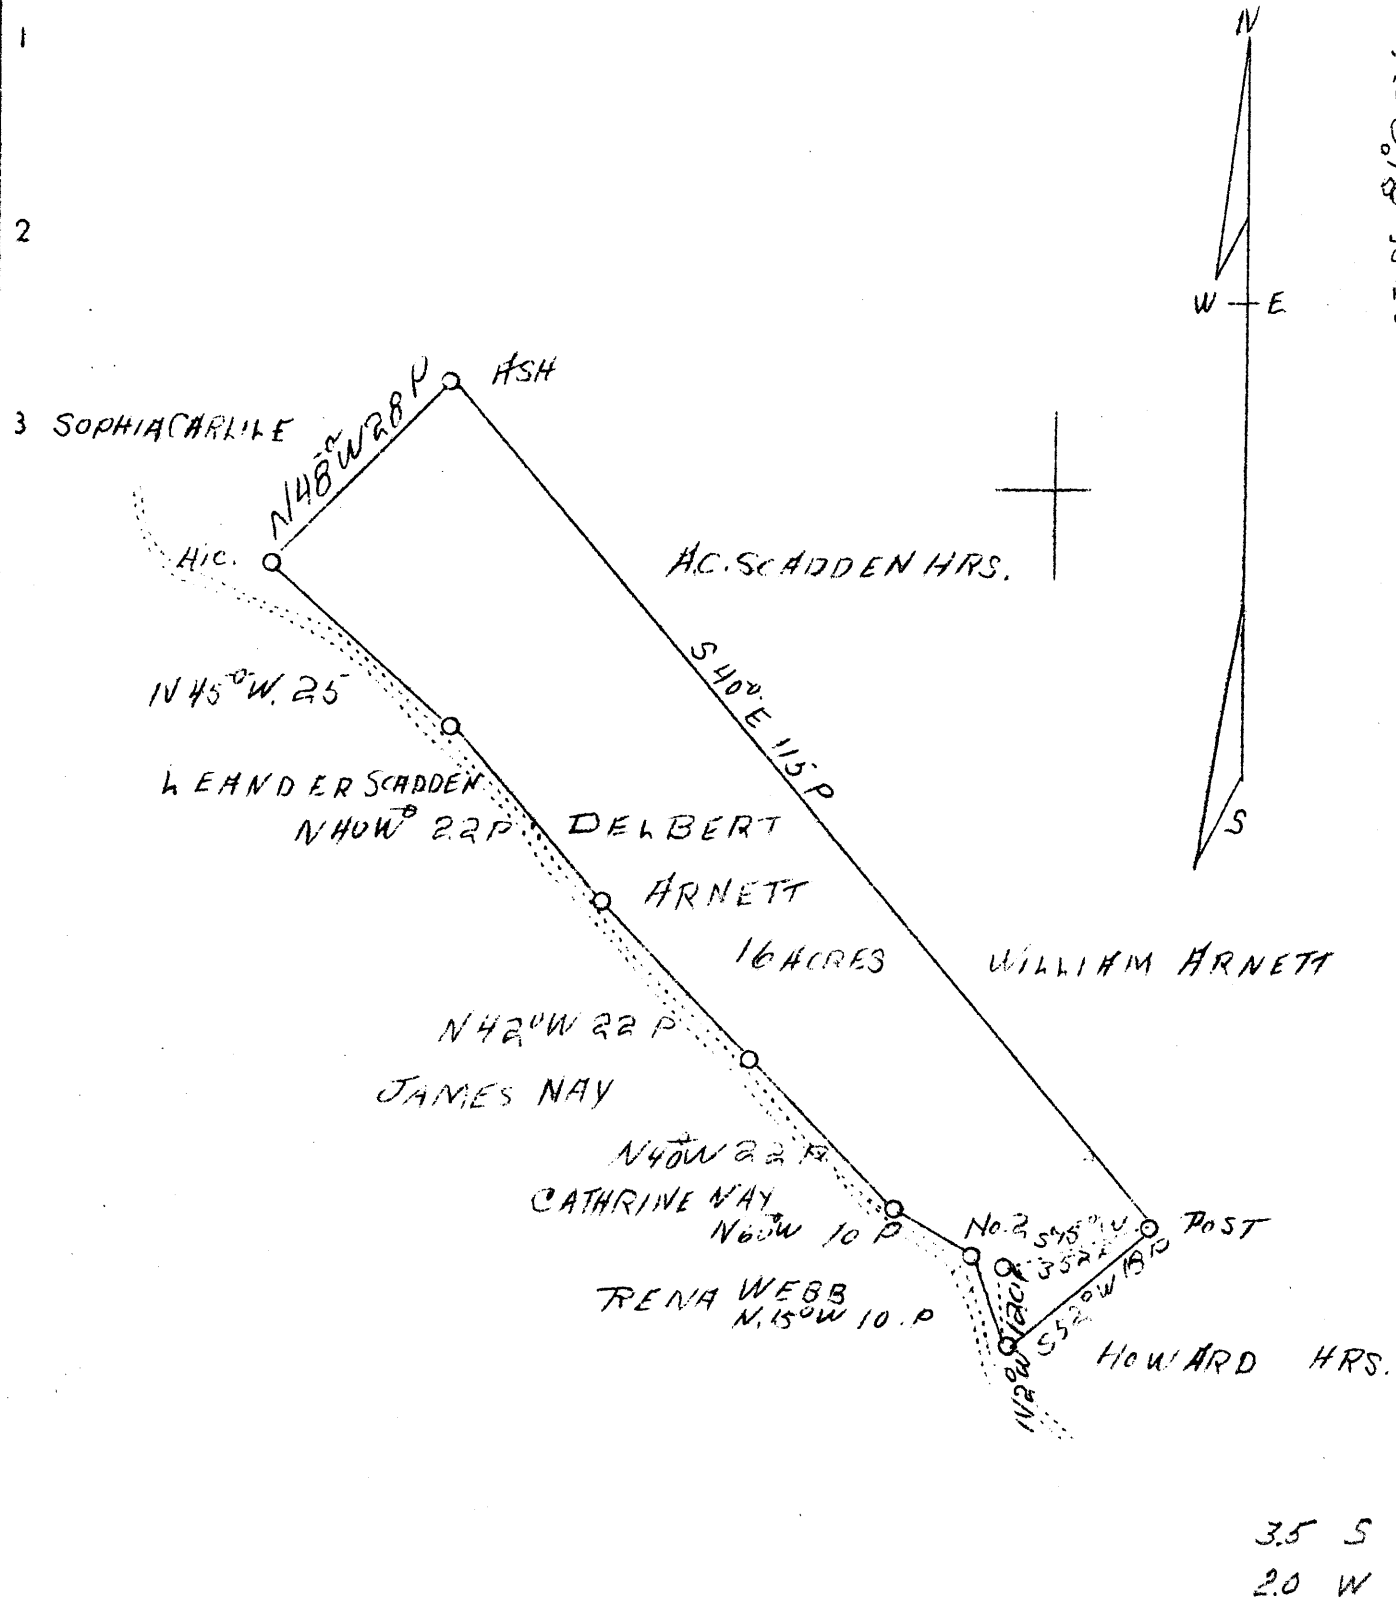

A3D.

Company Norris and Co.  
 Address Pennsboro, W. Va.  
 Farm Delbert Arnett  
 Tract 1 Acres 16 Lease No.  
 Well (Farm) No. 2 Serial No.  
 Elevation (Spirit Level) 1147  
 Quadrangle St. Marys S. E. S. C  
 County Ritchie District Grant  
 Engineer J. V. Dunbar  
 Engineer's Registration No. 65  
 File No. 6-23L Drawing No.  
 Date 6-20-38 Scale 1" = 20 Rds.

STATE OF WEST VIRGINIA  
 DEPARTMENT OF MINES  
 OIL AND GAS DIVISION  
 CHARLESTON  
 WELL LOCATION MAP  
 File No. Pit-359-A  
 x Denotes location of well on United States  
 Topographic Maps, scale 1 to 62,500, lat-  
 itude and longitude lines being represented  
 by border lines as shown.  
 - Denotes one inch spaces on border line  
 of original tracing.

**RECEIVED**  
**JUN 28 1938**  
**WEST VIRGINIA**  
**GEOLOGICAL SURVEY**