


20+
18+
31+
22
21
15

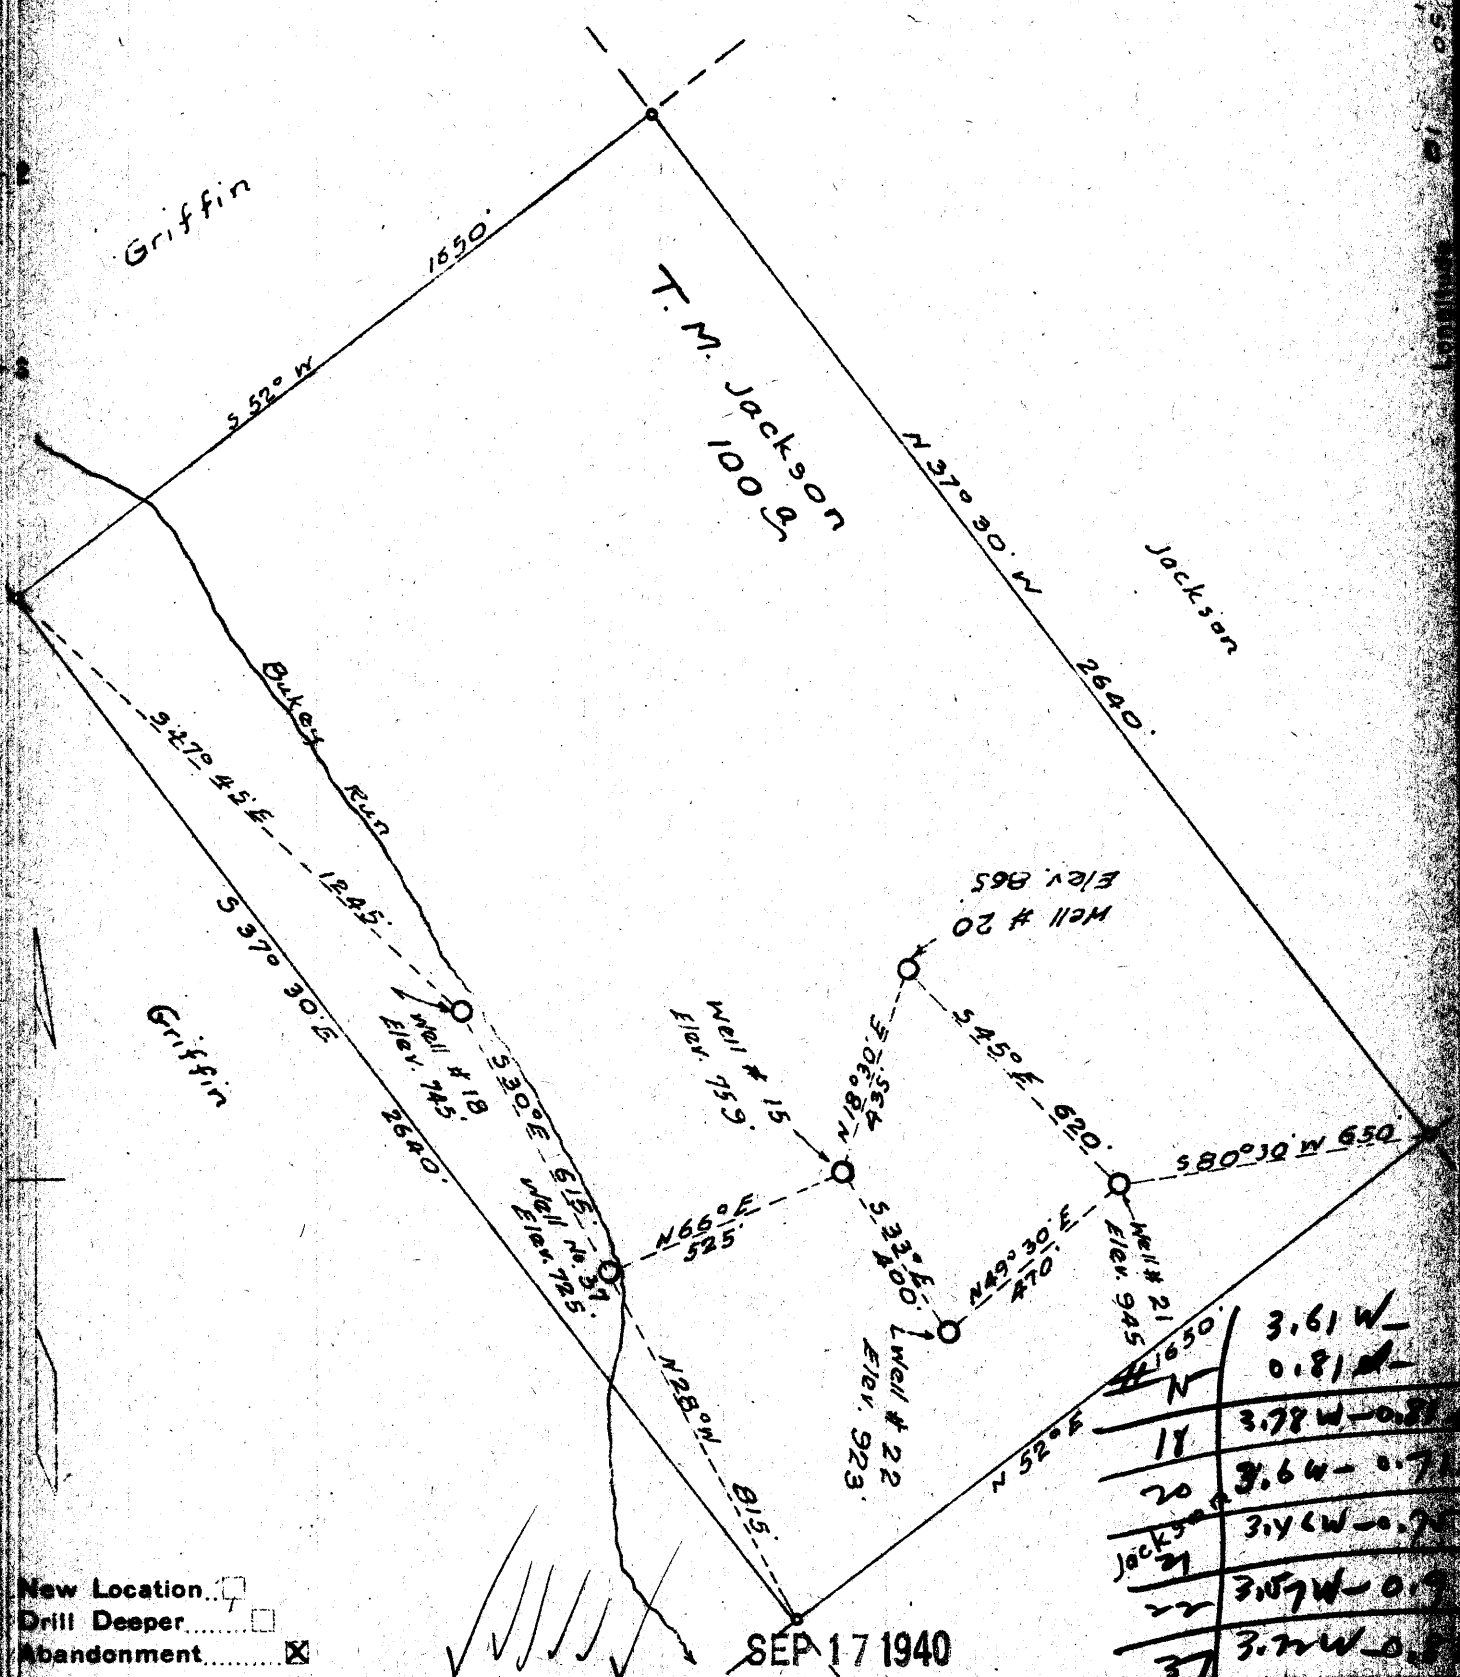

New Location
 Drill Deeper
 Abandonment

Company W. S. King
 Address Spencer, W. Va.
 Farm T. M. Jackson
 Tract Acres 100 Lease No. 18, 20, 21, 22
 Well (Farm) No. 20, 21, 22 Serial No. _____
 Elevation (Spirit Level) _____
 Quadrangle Harrisville NO
 County Ritchie District Grant
 Engineer Loyan McDonald
 Engineer's Registration No. 610
 File No. _____ Drawing No. _____

STATE OF WEST VIRGINIA
 DEPARTMENT OF MINES
 OIL AND GAS DIVISION
 CHARLESTON

WELL LOCATION MAP
 FILE NO. RIT-464A

+ Denotes location of well on United States Topographic Maps, scale 1 to 62,500, latitude and longitude lines being represented by border lines as shown.

- Denotes one inch squares on map as original section.