


Latitude 39 05'

Longitude 81 00'

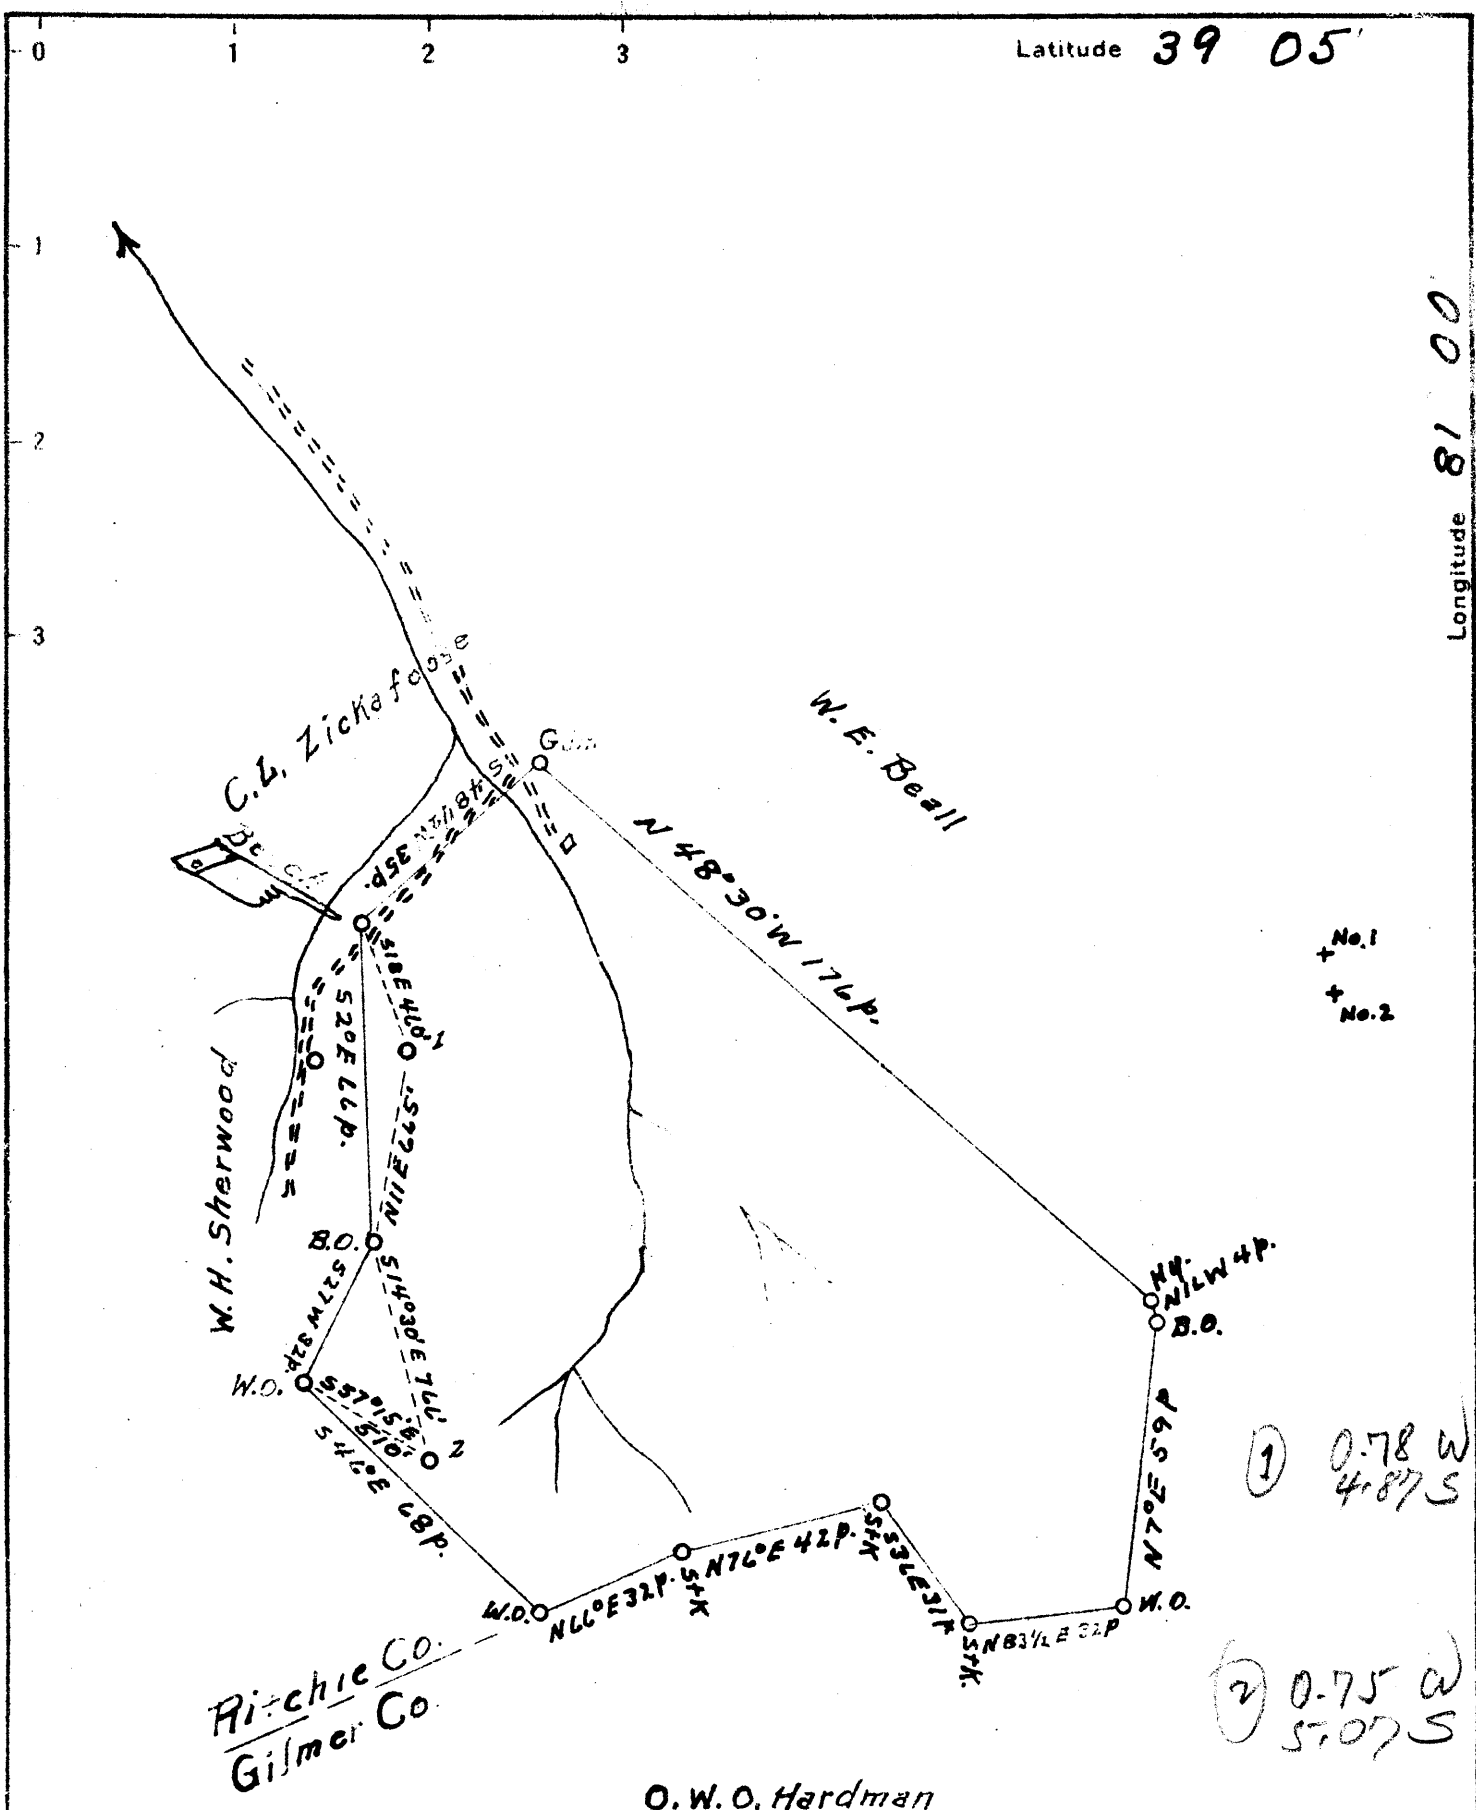

O. W. O. Hardman

New Location

Drill Deeper

Abandonment

Company Bowser Gas & Oil

Address Parkersburg, W. Va.

Farm T. J. Park

Tract _____ Acres 100 Lease No. _____

Well (Farm) No. 1 & 2 Serial No. _____

Elevation (Spirit Level) (No. 1 = 980') (No. 2 = 974')

Quadrangle Harrisville

County Ritchie District Murphy

Engineer Bruce Ferrell, Jr.

Engineer's Registration No. _____

File No. _____ Drawing No. _____

Date May 7, 1941 Scale HOP = 1"

STATE OF WEST VIRGINIA
DEPARTMENT OF MINES
OIL AND GAS DIVISION
CHARLESTON

WELL LOCATION MAP
FILE NO. RIT-518A-519A
1 1 2

+ Denotes location of well on United States Topographic Maps, scale 1 to 62,500. latitude and longitude lines being represented by border lines as shown.

- Denotes one inch spaces on border line of original tracing.