


Latitude 39° 05'

Longitude 81° 00'

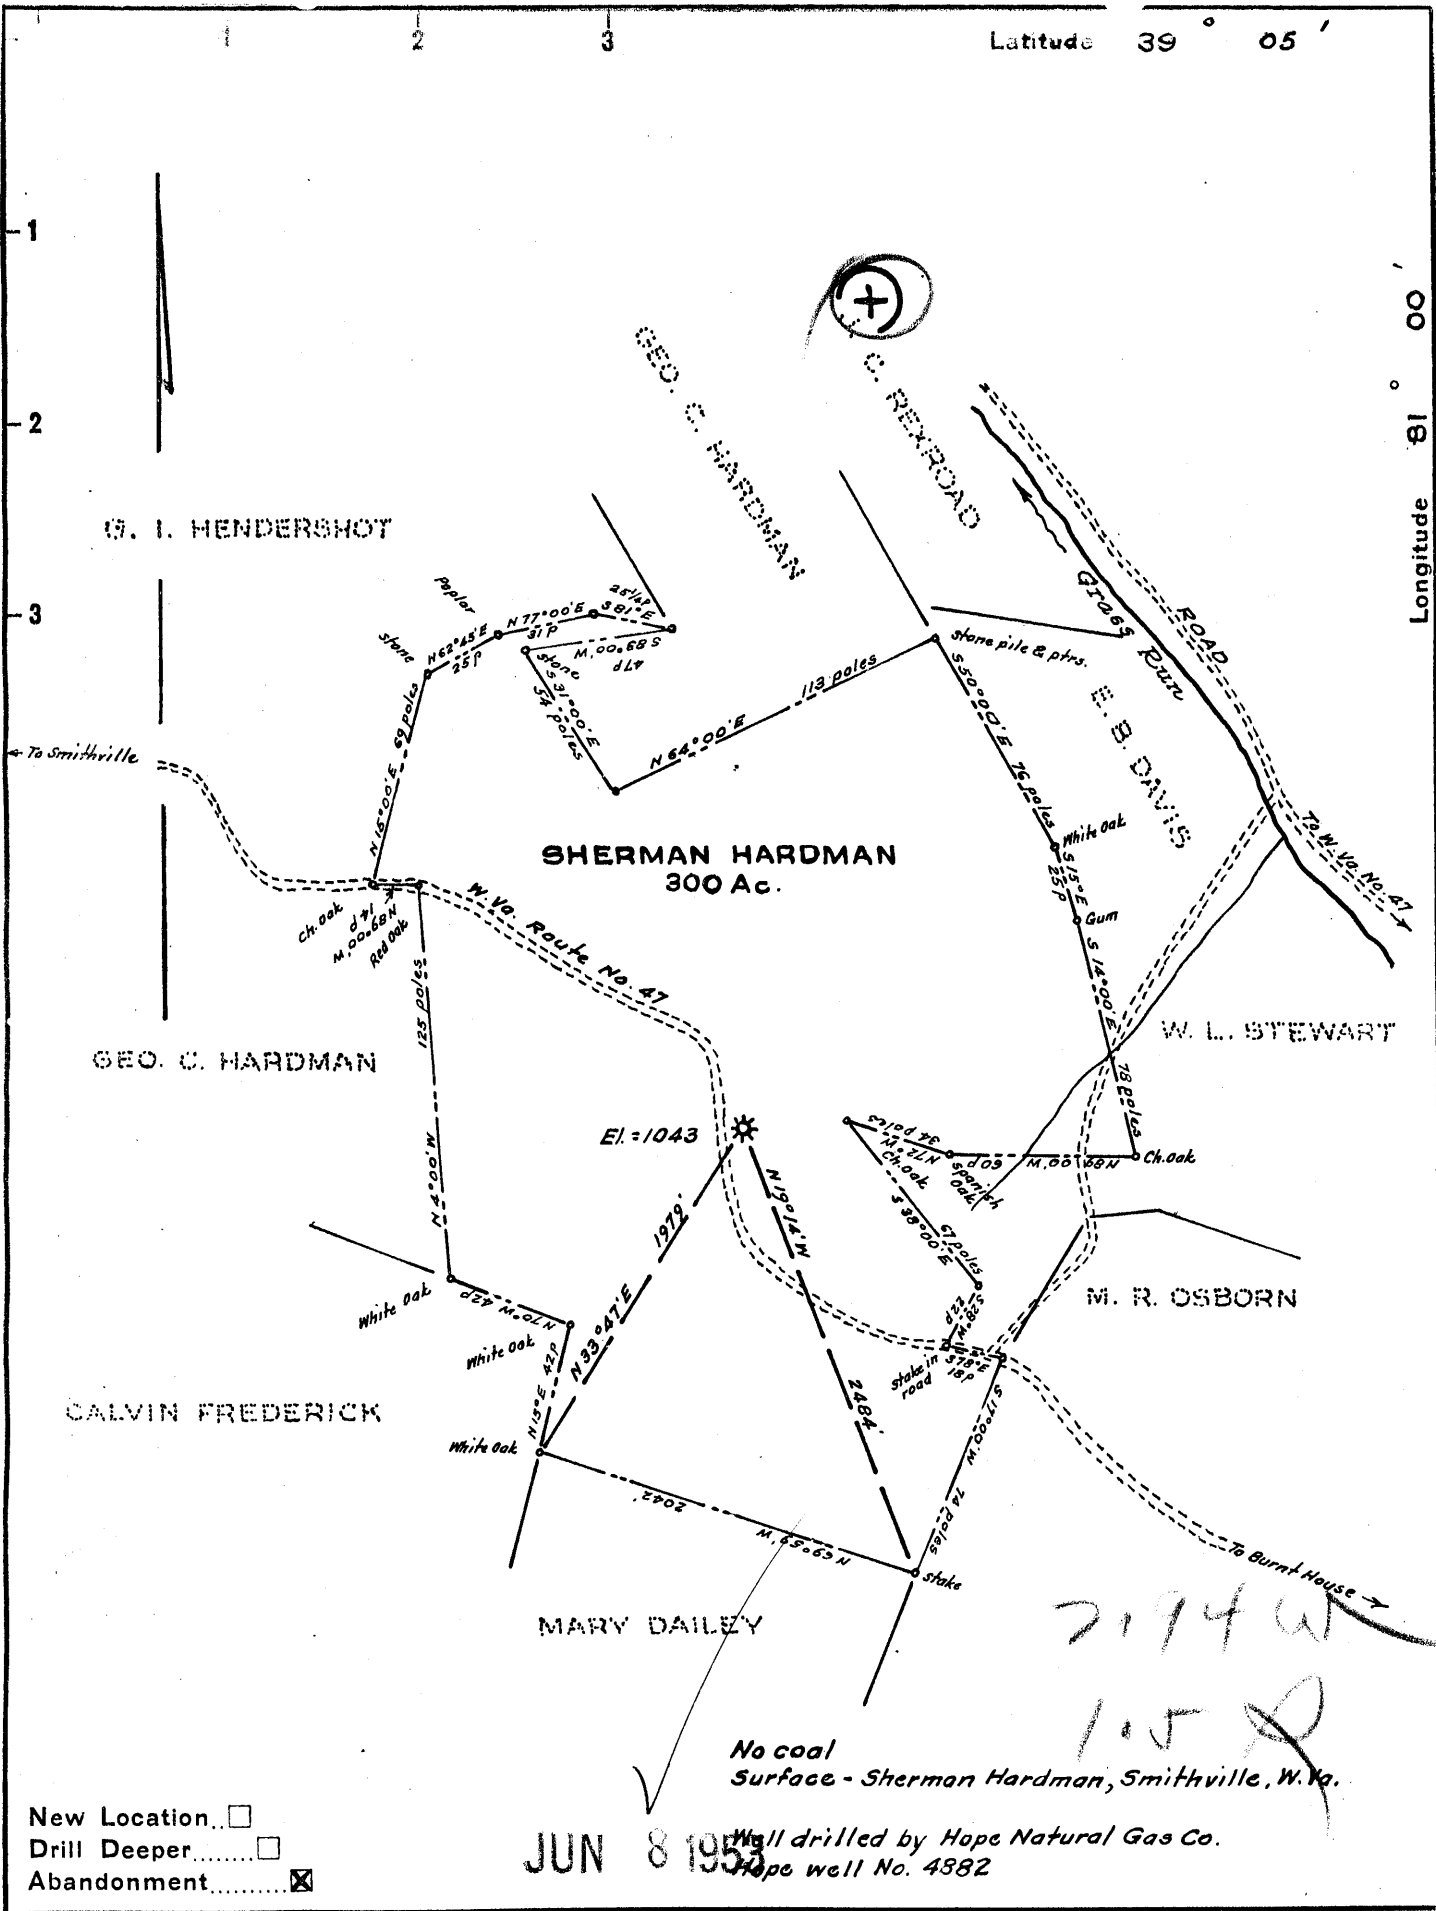

New Location   
 Drill Deeper   
 Abandonment

JUN 8 1953  
 Well drilled by Hope Natural Gas Co.  
 Hope well No. 4882

Company **OTIS HARDIN**  
 Address **Route No. 1, Williamstown, W. Va.**  
 Farm **Sherman Hardman**  
 Tract \_\_\_\_\_ Acres **300** Lease No. \_\_\_\_\_  
 Well (Farm) No. **One** Serial No. \_\_\_\_\_  
 Elevation (Spirit Level) **1043**  
 Quadrangle **Harrisville**  
 County **Ritchie** District **Murphy**  
 Engineer **W. S. [Signature]**  
 Engineer's Registration No. **1227**  
 File No. \_\_\_\_\_ Drawing No. \_\_\_\_\_  
 Date **May, 1953** Scale **1" = 60 poles**

STATE OF WEST VIRGINIA  
 DEPARTMENT OF MINES  
 OIL AND GAS DIVISION  
 CHARLESTON

WELL LOCATION MAP  
 FILE NO. **Rit-1197-A**

+ Denotes location of well on United States Topographic Maps, scale 1 to 62,500, latitude and longitude lines being represented by border lines as shown.  
 - Denotes one inch spaces on border line of original tracing.