


Latitude 39° 20'

Longitude 81° 05'

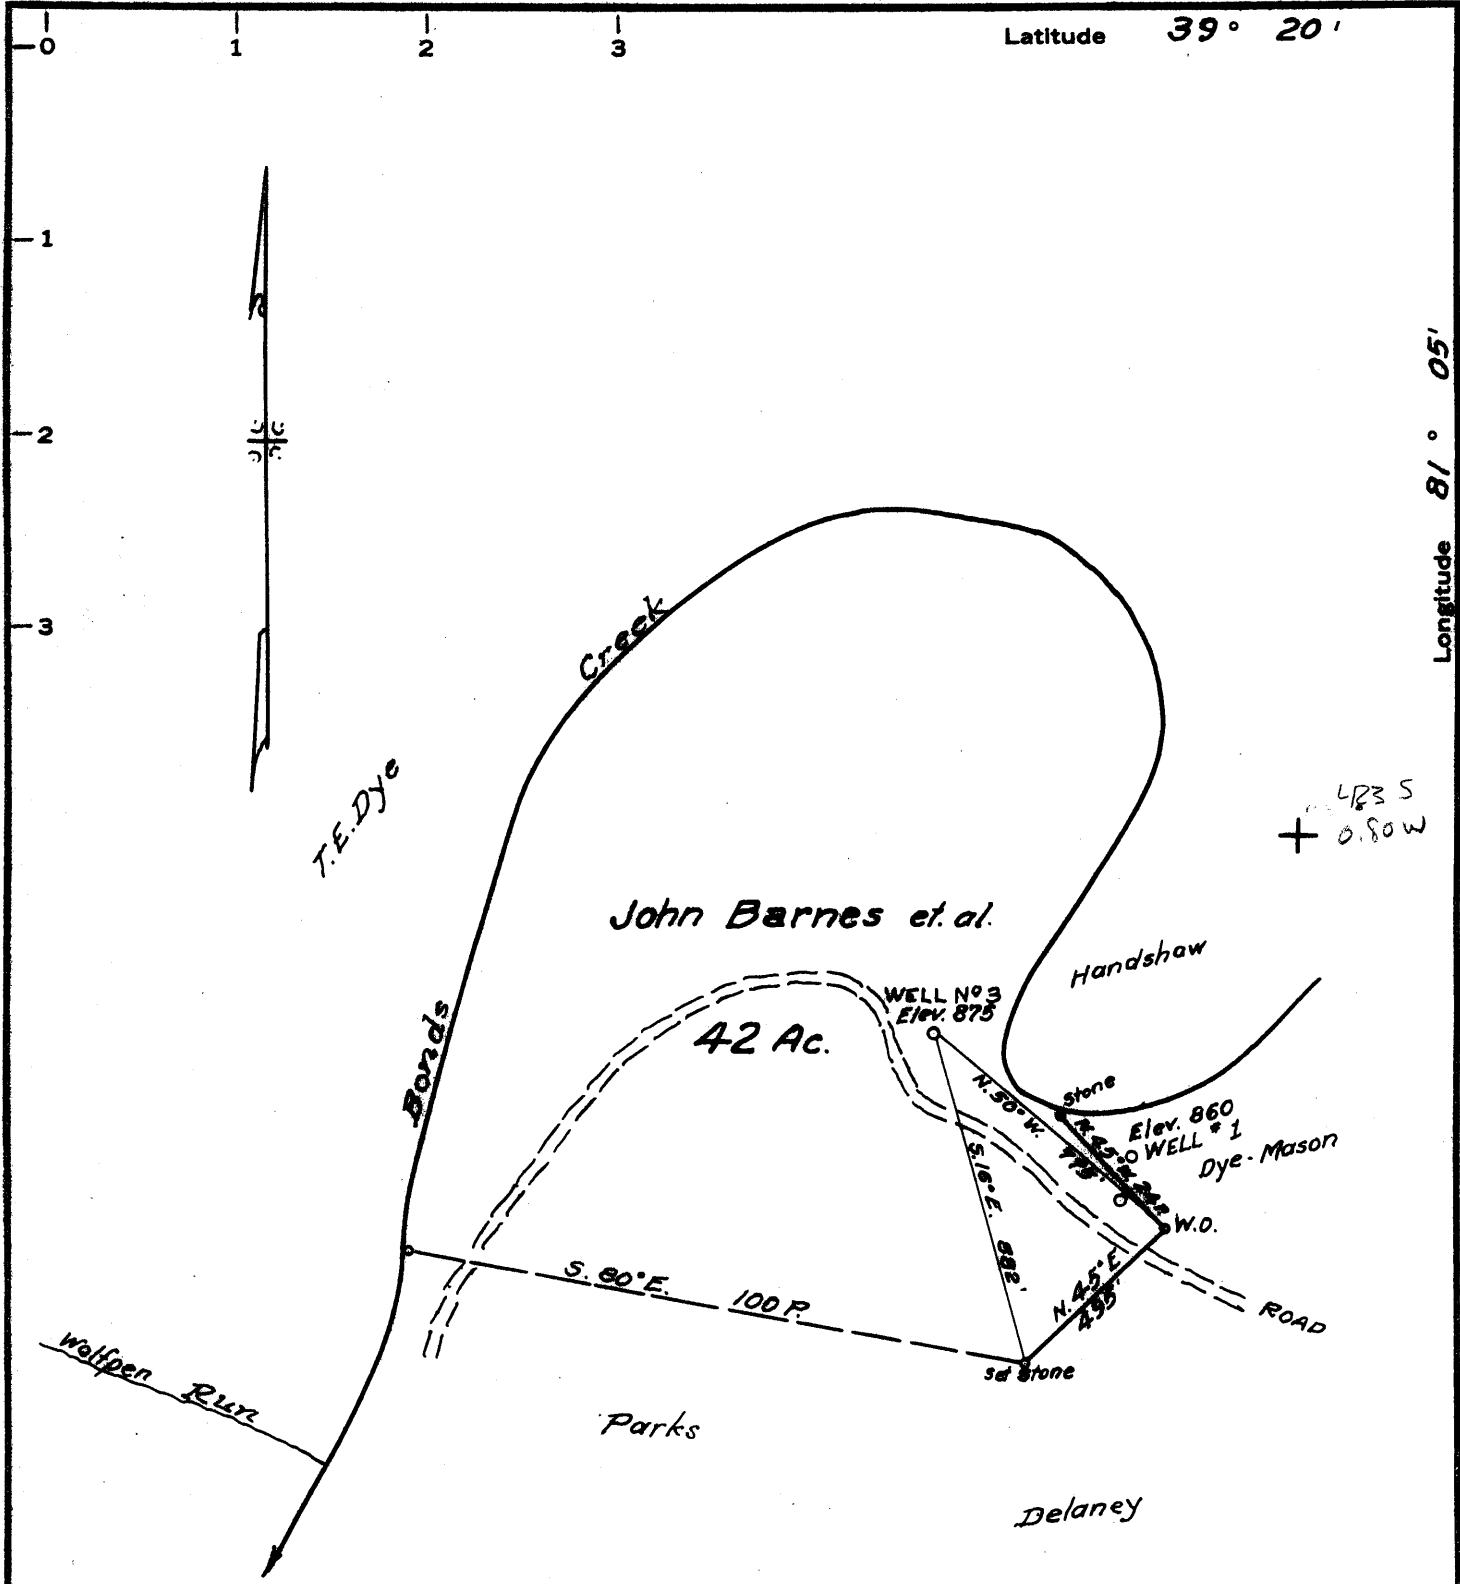

MINIMUM ERROR OF CLOSURE Less than 1/500

SOURCE OF ELEVATION Dye-Mason Well N° 1 - Elev. 860

New Location
 Drill Deeper
 Abandonment

"I, THE UNDERSIGNED, HEREBY CERTIFY THAT THIS MAP IS CORRECT TO THE BEST OF MY KNOWLEDGE AND BELIEF AND SHOWS ALL THE INFORMATION REQUIRED BY PARAGRAPH 6 OF THE RULES AND REGULATIONS OF THE OIL AND GAS SECTION OF THE MINING LAWS OF WEST VIRGINIA."

Company Hanton Oil Co.
 Address 727 1/2 Wells St. Sistersville, W. Va.
 Farm John Barnes et al.
 Tract 1 Acres 42 Lease No. _____
 Well (Farm) No. 3 Serial No. _____
 Elevation (Spirit Level) 875
 Quadrangle St. Marys - SC
 County Ritchie District Grant
 Engineer Parker E. Peters
 Engineer's Registration No. 485
 File No. _____ Drawing No. _____
 Date Dec. 1, 1965 Scale 1" = 30 P.

STATE OF WEST VIRGINIA
 DEPARTMENT OF MINES
 OIL AND GAS DIVISION
 CHARLESTON

WELL LOCATION MAP
 FILE NO. Rit-1380-A

+ Denotes location of well on United States Topographic Maps, scale 1 to 62,500, latitude and longitude lines being represented by border lines as shown.

- Denotes one inch spaces on border line of original tracing.