


4/27/60 CEN

Plot Log Card GSD Mfilm

Latitude 39° 10'

3.39 M. S.
1.28 M. W.

Longitude 81° 10'

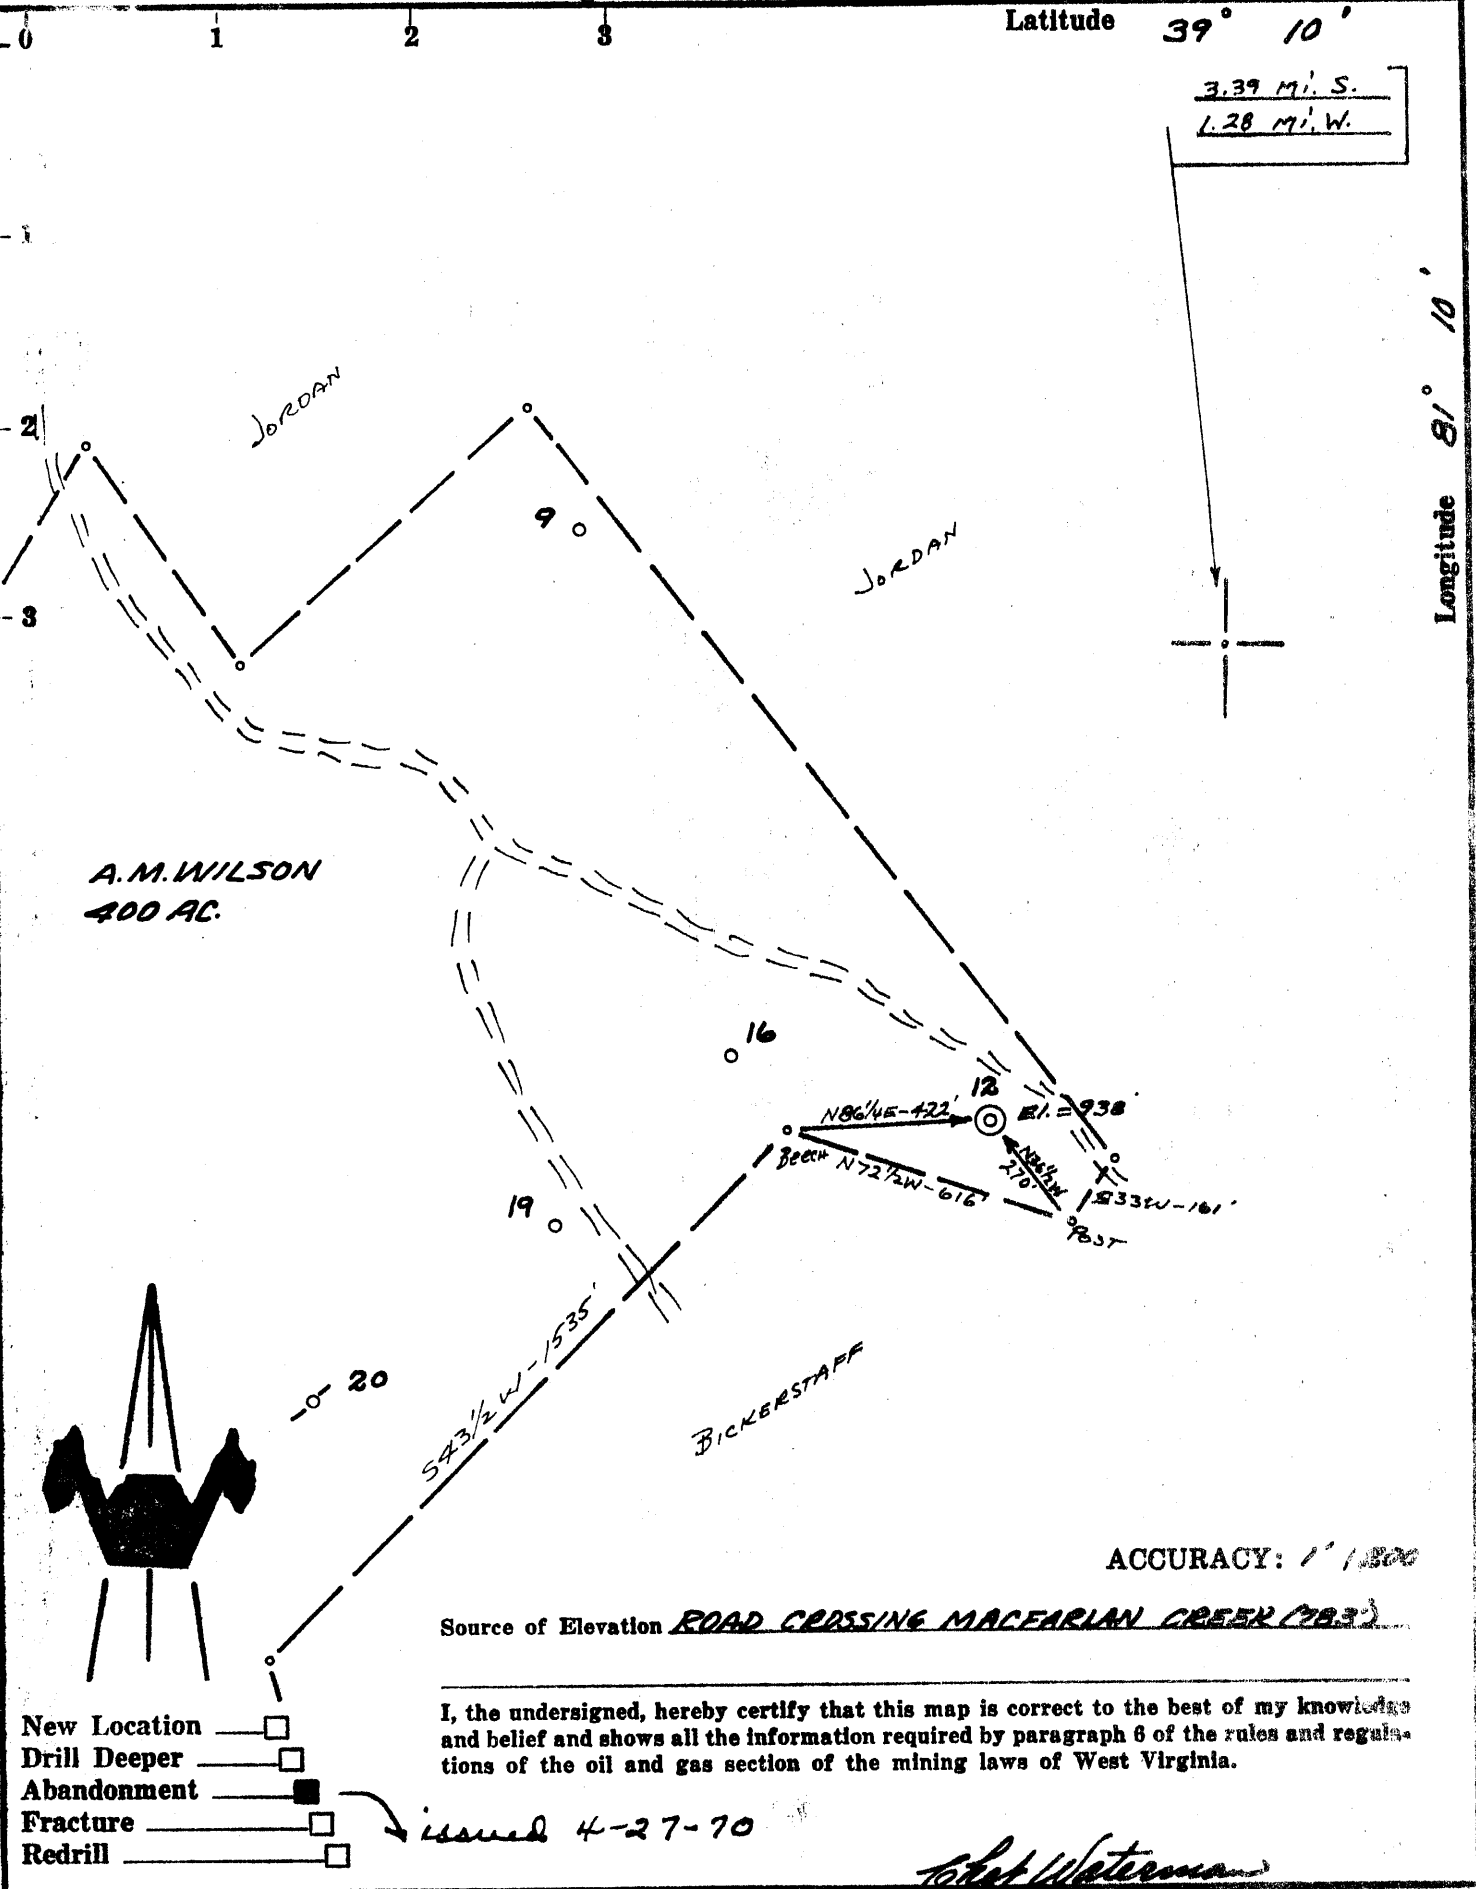

ACCURACY: 1' / 1000

Source of Elevation ROAD CROSSING MACFARLAN CREEK (1933)

I, the undersigned, hereby certify that this map is correct to the best of my knowledge and belief and shows all the information required by paragraph 6 of the rules and regulations of the oil and gas section of the mining laws of West Virginia.

- New Location
- Drill Deeper
- Abandonment
- Fracture
- Redrill

issued 4-27-70

Chet Waterman

Company C. E. BEARDMORE
 Address MARIETTA, OHIO
 Farm A. M. WILSON
 Tract _____ Acres 400 Lease No. _____
 Well (Farm) No. 12 Serial No. _____
 Elevation (Spirit Level) 938
 Quadrangle HARRISVILLE WC
 County RITCHIE District MURPHY
 Engineer CHET WATERMAN
 Engineer's Registration No. 3788
 File No. 69003-373 Drawing No. _____
 Date 10/16/69 Scale 1" = 400'

STATE OF WEST VIRGINIA
DEPARTMENT OF MINES
OIL AND GAS DIVISION
CHARLESTON

WELL LOCATION MAP
FILE NO. RIT-1448 (A)

+ Denotes location of well on United States Topographic Maps, scale 1 to 62,500, latitude and longitude lines being represented by border lines as shown.

— Denotes one inch spaces on border line of original tracing.