

FILE NO. _____
DRAWING NO. 13-15
SCALE 1"=500'
MINIMUM DEGREE OF ACCURACY 1 IN 200
PROVEN SOURCE OF ELEVATION GPS

I THE UNDERSIGNED, HEREBY CERTIFY THAT THIS PLAT IS CORRECT TO THE BEST OF MY KNOWLEDGE AND BELIEF AND SHOWS ALL THE INFORMATION REQUIRED BY LAW AND THE REGULATIONS ISSUED AND PRESCRIBED BY THE DEPARTMENT OF ENERGY.
(SIGNED) _____
R.P.E. _____ L.L.S. 851



STATE OF WEST VIRGINIA
Department of Environmental Protection
OFFICE OF OIL AND GAS

DATE 9/12, 2014
OPERATOR'S WELL NO. TALLMAN #6
API WELL NO. 47-087-02817 W
STATE COUNTY PERMIT

WELL TYPE: OIL GAS LIQUID INJECTION _____ WASTE DISPOSAL _____
(IF "GAS") PRODUCTION STORAGE _____ DEEP _____ SHALLOW


LOCATION: ELEVATION 992 WATER SHED SUGAR CAMP RUN OF RIGHT FORK REEDY CREEK
DISTRICT REEDY COUNTY ROANE
QUADRANGLE REEDY

SURFACE OWNER O.J. TALLMAN ACREAGE 100.5
OIL & GAS ROYALTY OWNER O.J. TALLMAN & OTHERS LEASE ACREAGE 122
LEASE NO. _____

PROPOSED WORK: DRILL _____ CONVERT _____ DRILL DEEPER _____ REDRILL _____ FRACTURE OR STIMULATE _____ PLUG OFF OLD FORMATION _____ PERFORATE NEW FORMATION _____ OTHER PHYSICAL CHANGE IN WELL (SPECIFY): _____

PLUG AND ABANDON _____ CLEAN OUT AND REPLUG _____

TARGET FORMATION BEREA ESTIMATED DEPTH 2610
WELL OPERATOR KRAKROW DESIGNATED AGENT ROY G. HILDRETH JR.
ADDRESS PO BOX 1007 ADDRESS PO BOX 1007
SPENCER, WV 25276 SPENCER, WV 25276

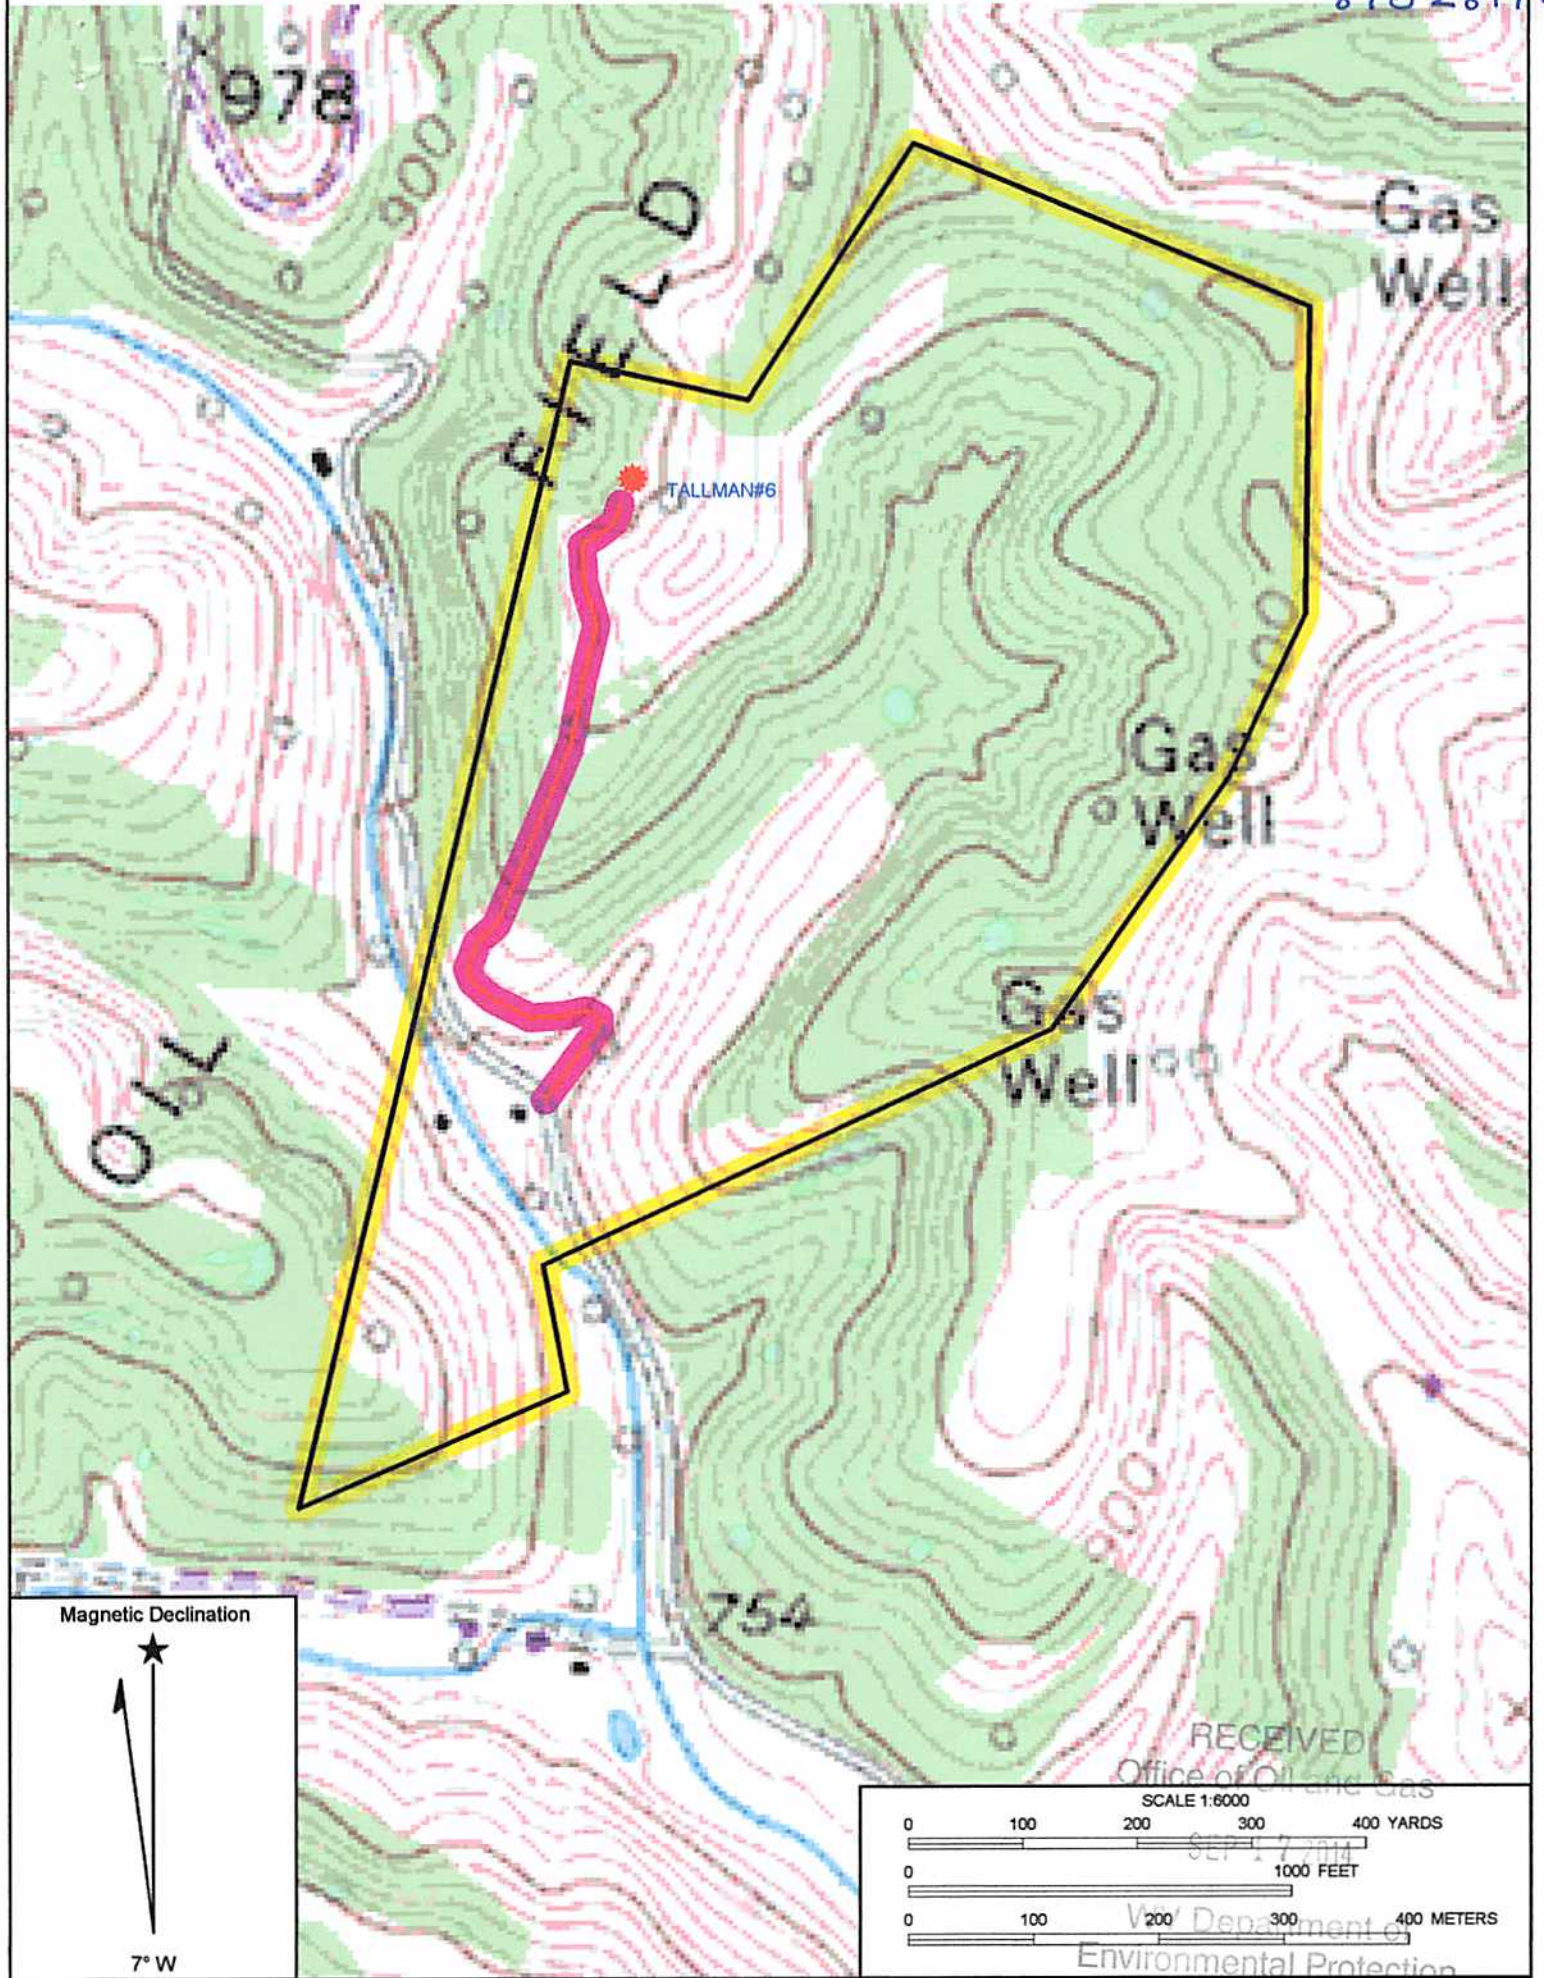

Magnetic Declination



7° W

RECEIVED
Office of Oil and Gas

SEP 17 2014

Department of
Environmental Protection

SCALE 1:6000

0 100 200 300 400 YARDS

0 1000 FEET

0 100 200 300 400 METERS