

38°35'

Latitude

81° 07' 30"

• ← 7 1/2' loc

Longitude

Topo Location

7.5' Loc. 0.495 15' Loc. _____
0.80W (calc.) _____

Company _____

Farm DD Stockley Fl


15' Quad Otter
(sec.) _____

7.5' Quad Newton

District _____

WELL LOCATION PLAT

County 87 Permit 30597

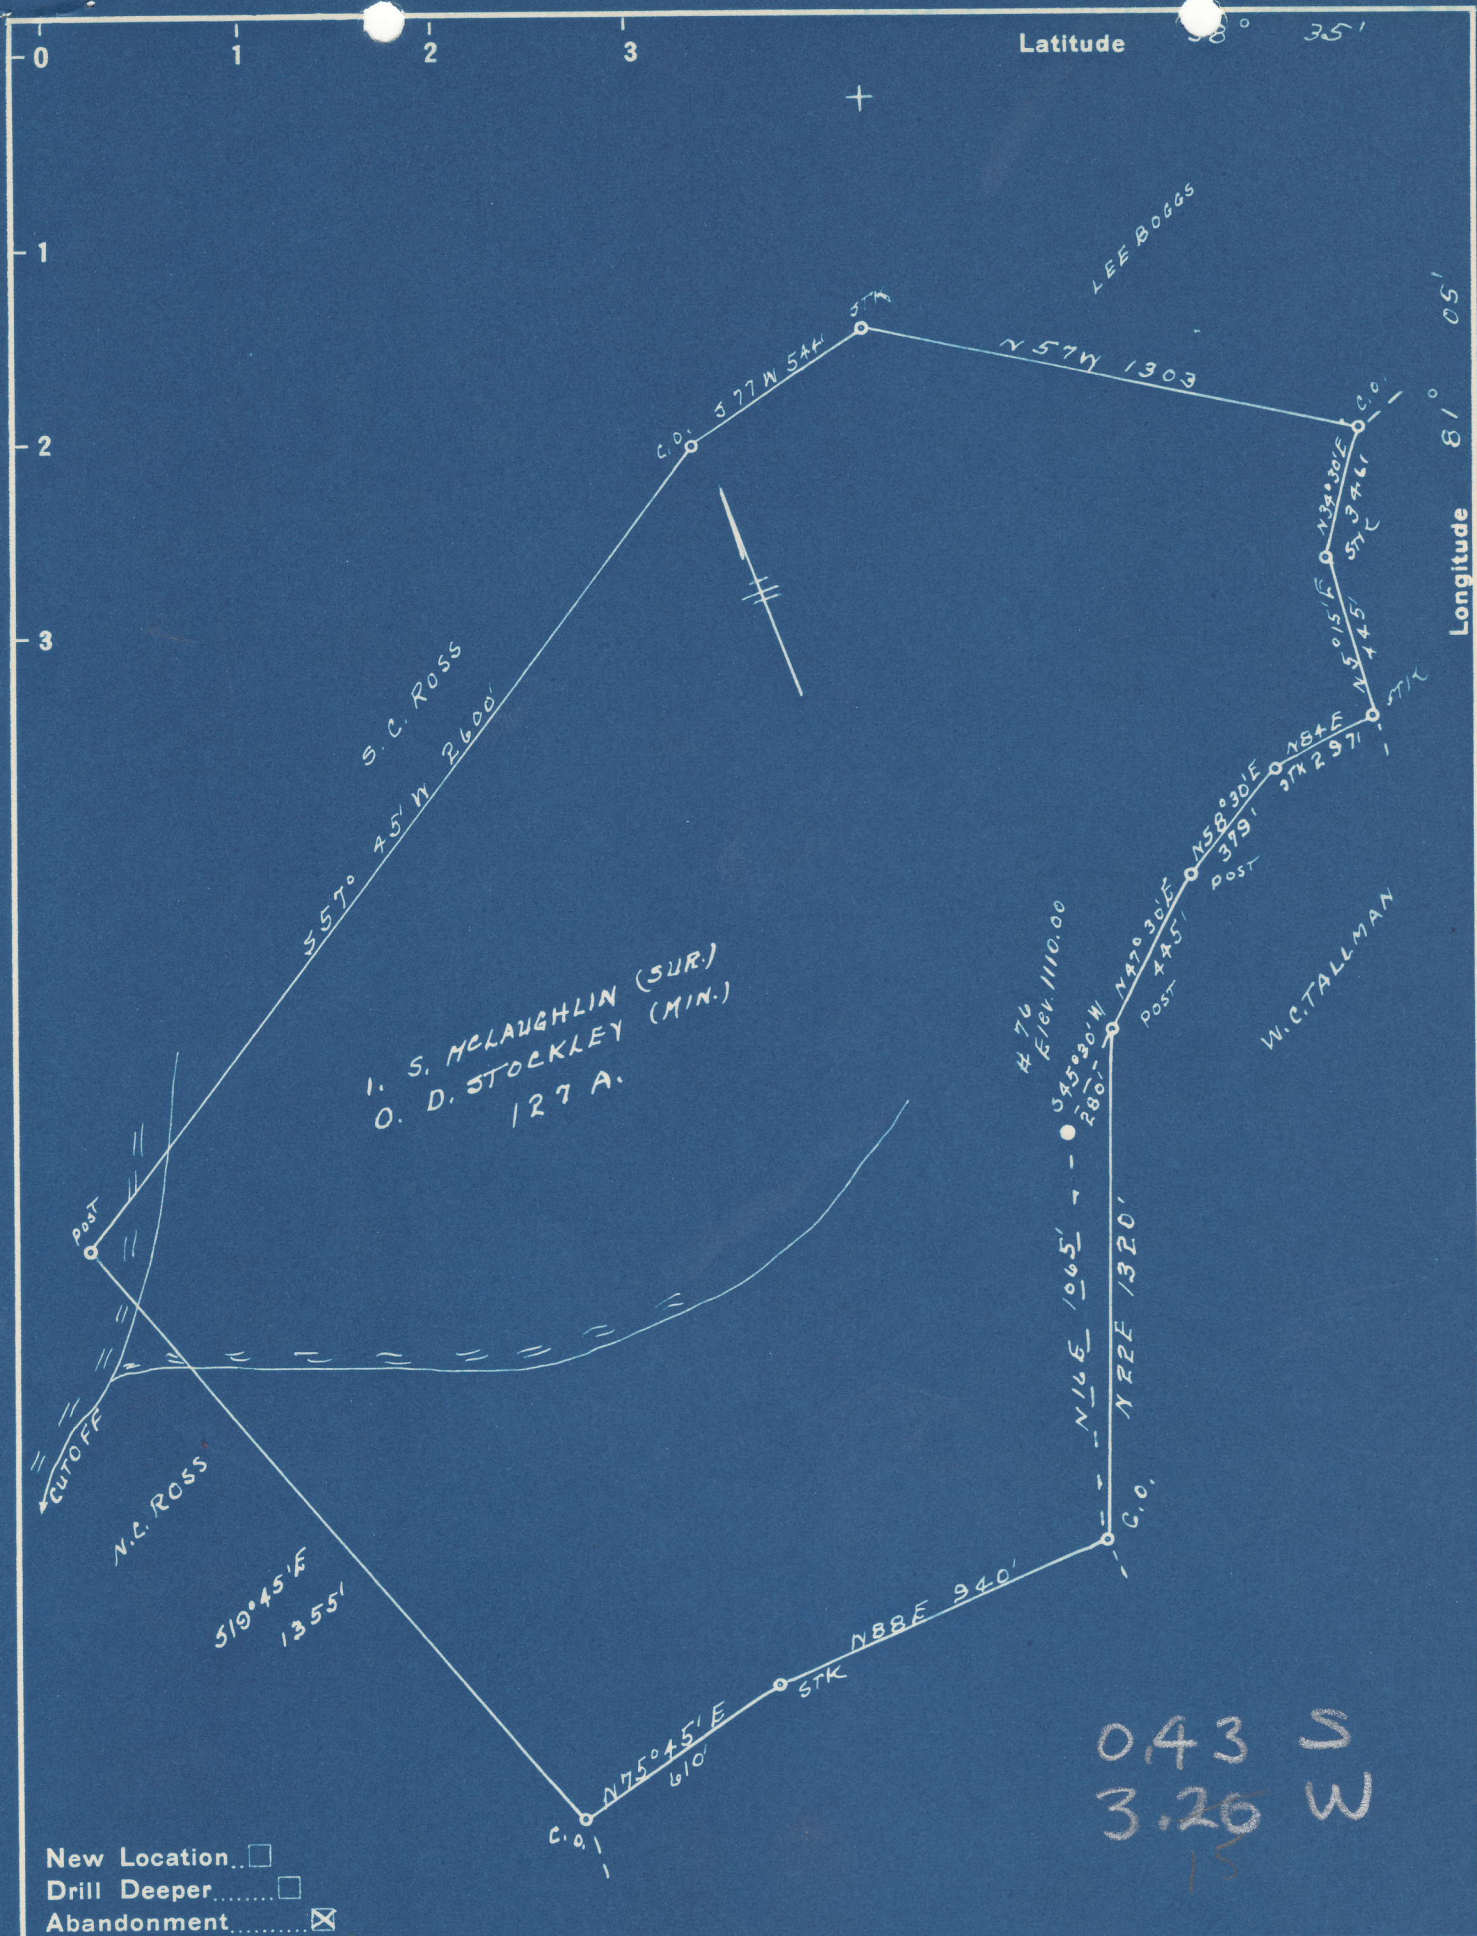

New Location
 Drill Deeper
 Abandonment

Company S.G. LIMING SPECIAL
 Address CLENDENYNN, WVA.
I. S. McLAUGHLIN (SUR.)
 Farm O. D. STOCKLEY (MIN.)
 Tract _____ Acres 127 Lease No. _____
 Well (Farm) No. 76 Serial No. _____
 Elevation (Spirit Level) 1110.00
 Quadrangle OTTER
 County ROANE District GEARY
 Engineer R. F. Dye
 Engineer's Registration No. 804
 File No. _____ Drawing No. _____
 Date 11-24-48 Scale 1" = 500'

STATE OF WEST VIRGINIA
 DEPARTMENT OF MINES
 OIL AND GAS DIVISION
 CHARLESTON

See microfilm for Well record
WELL LOCATION MAP
 FILE NO. ROA-597-A

+ Denotes location of well on United States Topographic Maps, scale 1 to 62,500, latitude and longitude lines being represented by border lines as shown.
 - Denotes one inch spaces on border line of original tracing.