

LATITUDE 38° 37' 30"

81° 22' 30"

LONGITUDE

7.5' loc
DLM
9/6/92

7.5 OGIS topo location

7.5' loc _____ 15' loc _____
_____ (calc.) _____

Company REX OIL & GAS

Farm WP Humphries #1

ELEV: 828 G

Quad KETTLE

County ROANE

District WALTON

WELL LOCATION MAP

File No. 87-30991

HUMPHRIES, W. P., NO. 1 (F-8258). Roa-991-A.

By Rex Oil & Gas Co. (D. L. King et al) -


Walton Dist.

Long record - O.F. No. 549 -

Drilling Comp: ~ 1920

FD 1976

372 371

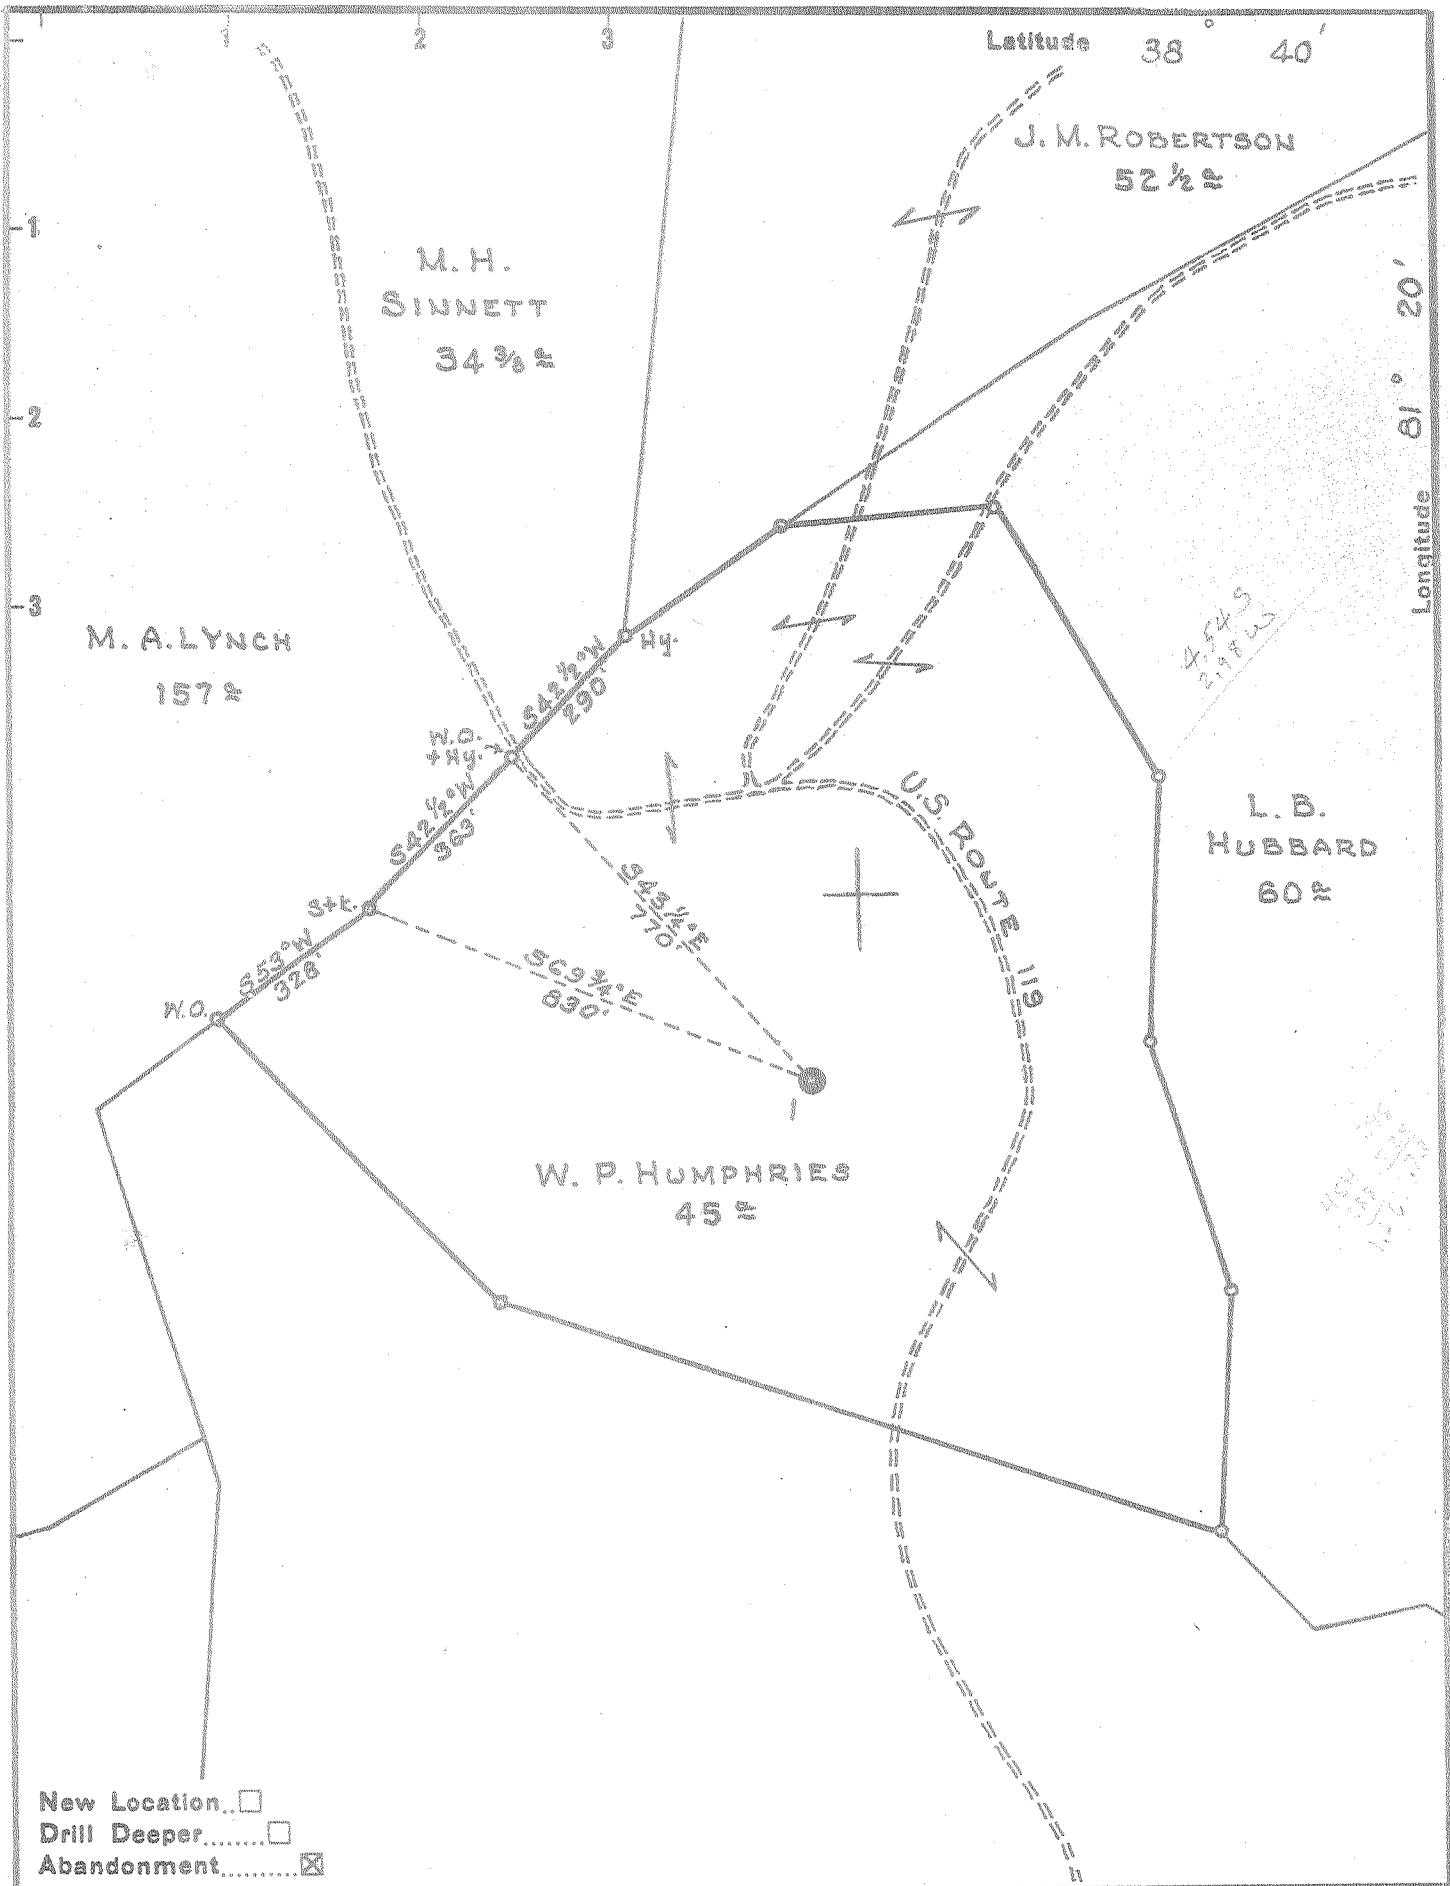

Company REX OIL & GAS CO.

Address CLENDENIN, W. VA.

Farm W. P. HUMPHRIES

Tract _____ Acres 45 Lease No. _____

Well (Farm) No. 1 Serial No. F8258

Elevation (Spirit Level) 927.7

Quadrangle WALTON

County ROANE District WALTON

Engineer PAUL E. JOACHIM

Engineer's Registration No. 669

File No. 74-75 Drawing No. _____

Date 12-13-55 Scale 1" = 330'

STATE OF WEST VIRGINIA
DEPARTMENT OF MINES
OIL AND GAS DIVISION
CHARLESTON

WELL LOCATION MAP
FILE NO. ROA-991-A

+ Denotes location of well on United States Topographic Maps, scale 1 to 62,500, latitude and longitude lines being represented by border lines as shown.

- Denotes one inch spaces on border line of original tracing.

66 (196)

J. H. HUMPHREY NO. 1 WELL.

997A

Walton District, Roane County, W. Va.
 By S. C. Lining et al., Clendenin, W. Va.
 Abandoned under permit Roa-.....-A7;.....quadrangle.
 On.....acres.
 Elevation, 900' L.
 Drilling completed about 1920.
 5" casing, 1810'; 2" tubing, 1926'; all left in.
 Oil and gas? well. Record to Dept. of Mines stamped Nov. 7, 1955.
 Record to RCT from Mrs. Griffith Jan. 23, 1956. Old File No. 549.

	Top.	Bottom.
Red rock	100	- 230
White slate	230	- 540
Sand	540	- 955
Black lime shells	955	- 1010
White slate	1010	- 1095
Sand	1095	- 1130
Black slate	1130	- 1292
1st Salt Sand (hole full of water)	1292	- 1500
Black slate	1500	- 1504
2nd Salt Sand	1504	- 1610
Maxton Sand	1610	- 1668
Little Lime	1668	- 1706
Pencil Cave	1706	- 1711
Big Lime (oil and gas)	1711	- 1854
Big Injun Sand (oil and gas)	1854	- 1895
Slate	1895	- 1922
Total depth		1926

The above record based on near-by well No. 606,
 T. A. Abbott farm, Walton District, Roane County;
 plugged under permit Roa-884-A.



STATE OF WEST VIRGINIA
DEPARTMENT OF MINES
OIL AND GAS DIVISION

549

Quadrangle _____

WELL RECORD

Permit No. 991A

Oil or Gas Well _____ (KIND)

Company S. G. Living et al (Reposso)
 Address Clendenin, W. Va.
 Farm J. H. Humphrey (J. H. Humphrey)
 Location (waters) _____
 Well No. _____ Elev. 900'
 District Walton County Roane
 The surface of tract is owned in fee by _____
 Address _____
 Mineral rights are owned by _____
 Address _____
 Drilling commenced _____
 Drilling completed _____ about 1920
 Date Shot _____ From _____ To _____
 With _____
 Open Flow _____ /10ths Water in _____ Inch
 _____ /10ths Merc. in _____ Inch
 Volume _____ Cu. Ft.
 Rock Pressure _____ lbs. _____ hrs.
 Oil _____ bbls., 1st 24 hrs.
 Fresh water _____ feet _____ feet
 Salt water _____ feet _____ feet

Casing and Tubing	Used in Drilling	Left in Well	Packers
Size			Kind of Packer
16			
13			
10			Size of
8 1/4			
6 5/8			Depth set
5 3/16	<u>1810'</u>	<u>1810'</u>	
3			Perf. top
2	<u>1926</u>	<u>1926</u>	Perf. bottom
Liners Used			Perf. top
			Perf. bottom

CASING CEMENTED _____ SIZE _____ No. Ft. _____ Date _____


COAL WAS ENCOUNTERED AT _____ FEET _____ INCHES
 _____ FEET _____ INCHES _____ FEET _____ INCHES
 _____ FEET _____ INCHES _____ FEET _____ INCHES

Formation	Color	Hard or Soft	Top	Bottom	Oil, Gas or Water	Depth Found	Remarks
Red Rock			100	230			
White Slate			230	540			
Sand			540	955			
Black Lime Shells			955	1010			
White Slate			1010	1095			
Sand			1095	1130			
Black Slate			1130	1292			
1st Salt Sand			1292	1500			
Black Slate			1500	1504			
2nd Salt Sand			1504	1610			
Maxon Sand			1610	1668			
Little Lime			1668	1706			
Pencil Cave			1706	1711			
Big Lime			1711	1854			
Big Injun			1854	1895			
Slate			1895	1922			
Total Depth				1926			

Hole full of water

Oil and Gas in Lime & Injun

The above record based on nearby well #606 - T. A. Abbott Farm, Walton District, Roane County Plugged under permit ROA-384.

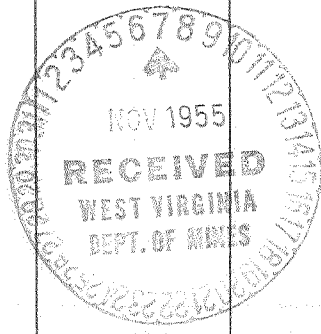

JAN 23 1956