

LATITUDE

38°35'

38°35'
N
75°10' E
W.L. 13719A

0730 18

LONGITUDE

13719A

7.5' GIS topo location

7.5' loc _____
15' loc (calc.) _____

Company _____

Farm _____

SECTION MAP

Quad Austin _____

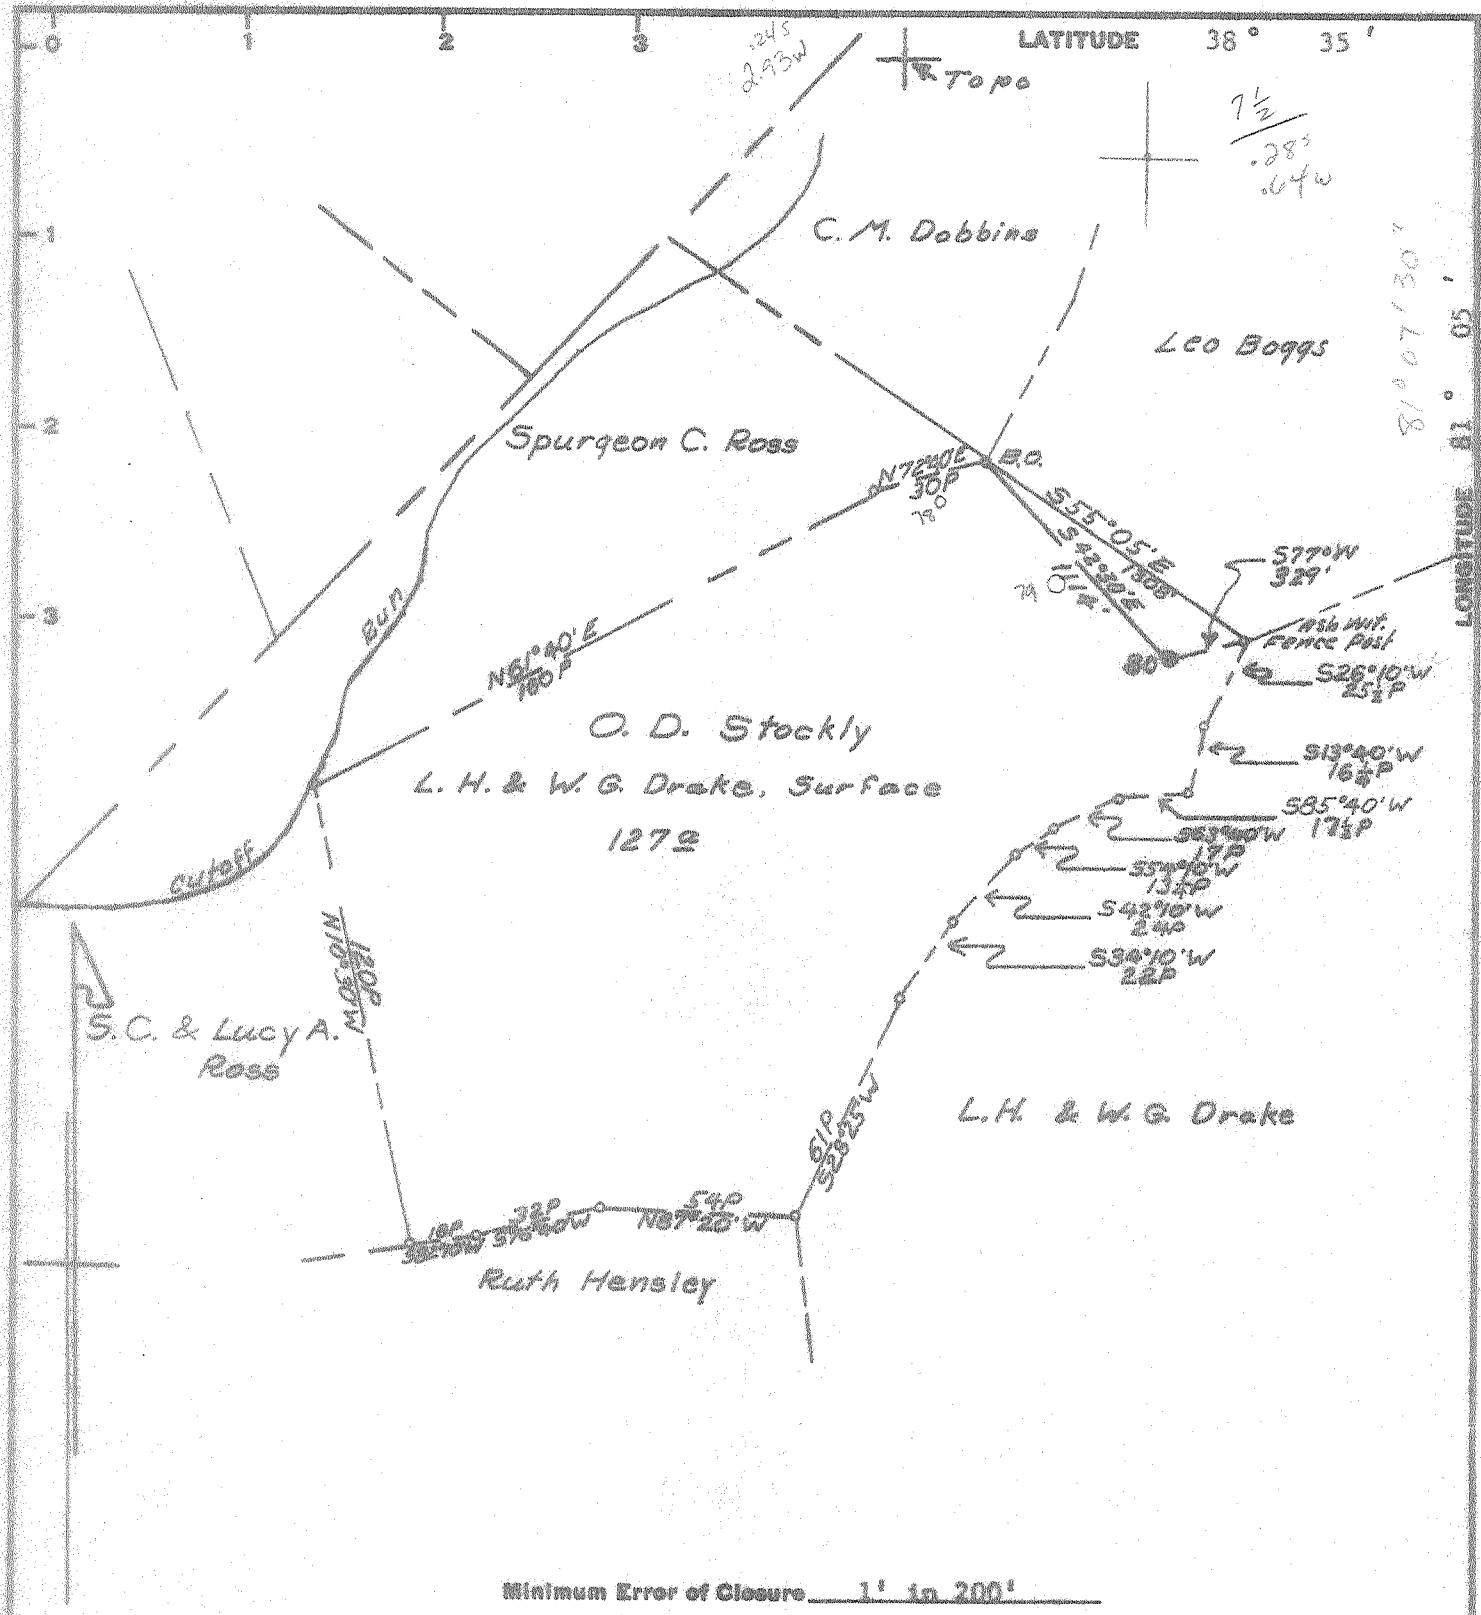
County _____

District Geary _____

WELL LOCATION MAP

File No. Ranell 37A

See Microfilm for
Well Record

Fracture New Location Drill Deeper Abandonment

I, the undersigned, hereby certify that this map is correct to the best of my knowledge and belief and shows all the information required by paragraph 6 of the rules and regulations of the oil and gas section of the mining laws of West Virginia.

Signed: Al G. Hiller
Map No. 83 Squares: N 8 59 E W 31

Company	PENNSOIL UNITED, INC.		
Address	P. O. Box 1588, Parkersburg, W. Va.		
Farm	O. D. Stockly		
Tract	127A. of Acres 4000A.	Lease No.	60643
Well (Farm) No.	80	Serial No.	
Elevation (Spirit Level)	1246.0' ground		
Quadrangle	Outer / Weston 7.5'		
County	Boone	District	Geary
Engineer	<u>Al G. Hiller</u>		
Engineer's Registration No.	2534		
File No.	Drawing No.		
Date	April 18, 1968	Scale	1" = 800'

STATE OF WEST VIRGINIA
DEPARTMENT OF MINES
OIL AND GAS DIVISION
CHARLESTON

WELL LOCATION MAP

FILE NO. ROA-1137-A

+ Denotes location of well on United States Topographic Maps, scale 1 to 62,500, latitude and longitude lines being represented by border lines as shown.

- Denotes one inch spaces on border line of original tracing.