


Plot Log Card CSD Mflm

LATITUDE  $38^{\circ} 55'$

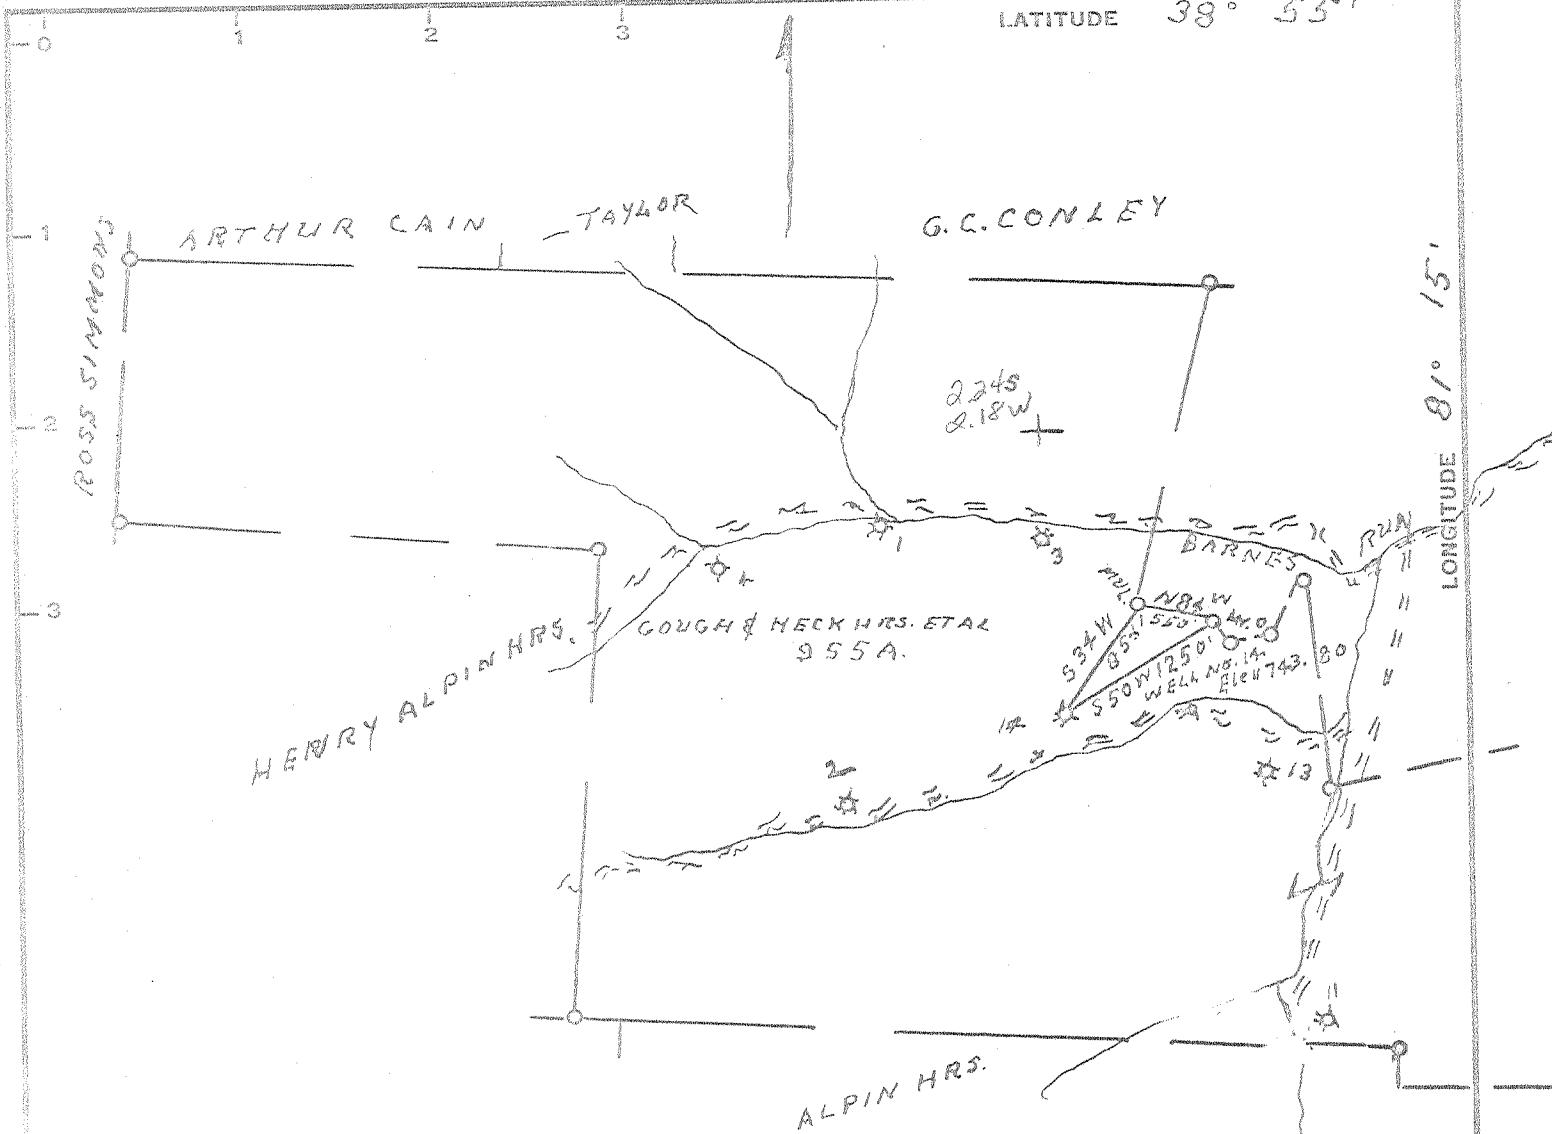

Minimum Error of Closure 1' IN 200'

Source of Elevation FORKS ROAD BARNES RUN  
SCHOOLHOUSE 696.00

I, the undersigned, hereby certify that this map is correct to the best of my knowledge and belief and shows all the information required by paragraph 6 of the rules and regulations of the oil and gas section of the mining laws of West Virginia.

Fracture

New Location

Drill Deeper

Abandonment  2-21-69

Map No.

Signed: L. F. Dye

Squares: N S E W

Company HARRY C. BOOGGS  
Address SPENCER, W.VA.

Farm COUGH & HECK HRS. ET AL

Tract Acres 25.5 Lease No.

Well (Farm) No. 14 Serial No.

Elevation (Spirit Level) 743.90

Quadrangle SPENCER EC

County ROANE District SPENCER

Engineer L. F. Dye

Engineer's Registration No. 804

File No.  Drawing No.

Date 2-12-69 Scale 1" = 1320'

STATE OF WEST VIRGINIA  
DEPARTMENT OF MINES  
OIL AND GAS DIVISION  
CHARLESTON  
See microfilm for Well record  
WELL LOCATION MAP  
FILE NO. RDA-11444-A

+ Denotes location of well on United States Topographic Maps, scale 1 to 62,500, latitude and longitude lines being represented by border lines as shown.

- Denotes one inch spaces on border line of original tracing.