

NOTE: LATITUDE AND LONGITUDE FROM DGPS SUBMETER SURVEY. SURFACE, BOUNDARY AND ADJOINER INFORMATION TAKEN FROM COURT HOUSE. WELL TIES FROM PLAT DATED 03/25/65 BY GUY H. BRADLEY, PE #2425 FOR WELL 47-097-00884.

LATITUDE 39-07-30

SCALED COOR.:

11,110' WEST  
9,620' SOUTH



80-12-30

LONGITUDE

NORTH

NAD 27:

39-05-54.93  
80-14-50.85

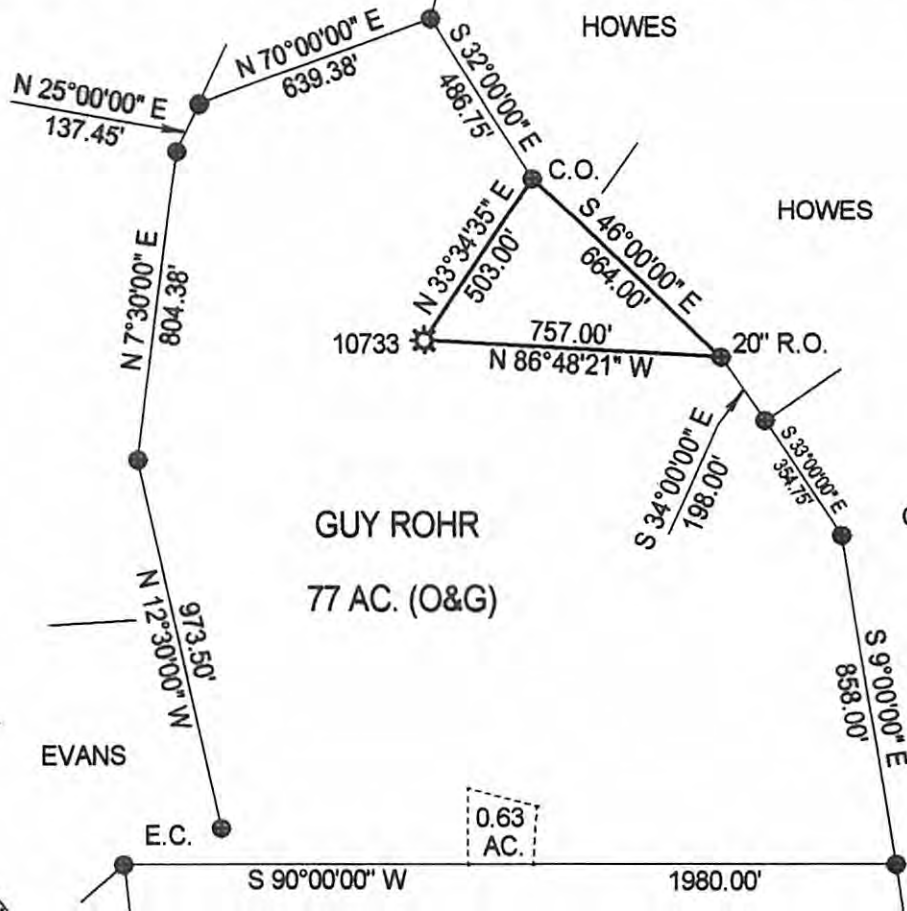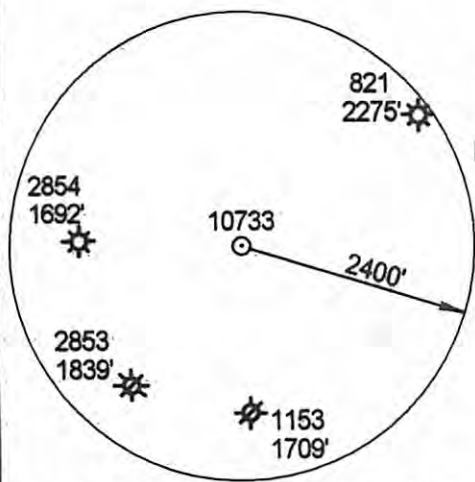

GUY ROHR  
77 AC. (O&G)

SCOTT

NAD 27 WV NORTH SPC:

10733 = 218,901.84'  
1,787,862.93'

(+) DENOTES LOCATION OF WELL ON UNITED STATES TOPOGRAPHIC MAPS

FILE NUMBER: \_\_\_\_\_  
 DRAWING NUMBER: DTI10733.PCS  
 SCALE: 1" = 500'  
 MINIMUM DEGREE OF ACCURACY: SUBMETER  
 PROVEN SOURCE OF ELEVATION: DGPS SURVEY  
SUBMETER SYSTEM

I THE UNDERSIGNED, HEREBY STATE THAT THIS PLAT IS CORRECT TO THE BEST OF MY KNOWLEDGE AND BELIEF AND SHOWS ALL THE INFORMATION REQUIRED BY LAW AND THE REGULATIONS ISSUED AND PRESCRIBED BY THE DEPARTMENT OF ENERGY.

(SIGNED)

STEPHEN D. LOSH, P.S. #674



STATE OF WEST VIRGINIA  
 DIVISION OF ENVIRONMENTAL PROTECTION  
 OFFICE OF OIL AND GAS  
 #10 McJUNKIN ROAD  
 NITRO, WV 25143-2506

LAND SURVEYING SERVICES  
 21 CEDAR LANE, BRIDGEPORT, WV 26330  
 PHONE: 304-842-2018 OR 842-5762

DATE: OCTOBER 10, 2008

OPERATORS WELL NO.: 10733

API WELL NO. 47-097-00884 W

STATE COUNTY PERMIT

**CANCELLED**

WELL TYPE: OIL  GAS  LIQUID INJECTION  WASTE DISPOSAL  CBM   
 (IF "GAS") PRODUCTION  STORAGE  DEEP  SHALLOW

LOCATION: ELEVATION 1652.38' WATERSHED PECKS RUN

DISTRICT WARREN COUNTY UPSHUR

QUADRANGLE CENTURY LEASE NUMBER 72628

SURFACE OWNER NORMAN G. ROHR, ET. AL. ACREAGE 76.375 (5B-34)

OIL & GAS ROYALTY OWNER GUY ROHR LEASE ACREAGE 77.00

PROPOSED WORK: DRILL  CONVERT  DRILL DEEPER  REDRILL  FRACTURE OR STIMULATE  PLUG OFF OLD FORMATION   
 PERFORATE NEW FORMATION  OTHER PHYSICAL CHANGE (SPECIFY) SHUT OFF SALT WATER ZONE

PLUG & ABANDON  CLEAN OUT & REPLUG

TARGET FORMATION \_\_\_\_\_ ESTIMATED DEPTH 10/11/201

WELL OPERATOR DOMINION TRANSMISSION, INC. DESIGNATED AGENT JAMES D. BLASINGAME

ADDRESS 445 W. MAIN ST., CLARKSBURG, WV 26301 ADDRESS 445 W. MAIN ST., CLARKSBURG, WV 26301

COUNTY NAME PERMIT