



---

**west virginia** department of environmental protection

---

Office of Oil and Gas  
601 57th Street SE  
Charleston, WV 25304  
(304) 926-0450  
(304) 926-0452 fax

Earl Ray Tomblin, Governor  
Randy C. Huffman, Cabinet Secretary  
www.dep.wv.gov

March 15, 2016

**FINAL INSPECTION REPORT**

**Re-Work Permit Cancelled**

DOMINION TRANSMISSION INC,

The FINAL INSPECTION REPORT for the CANCELLED permit, API Well Number: 47-9701657, issued to DOMINION TRANSMISSION INC, and listed below has been received in this office. The permit has been cancelled as of 3/9/2016.

James Martin  
Chief

Operator: DOMINION TRANSMISSION INC  
Operator's Well No: 12184  
Farm Name: LOCK 3 OIL, COAL & DOCK  
**API Well Number: 47-9701657**  
Date Issued: 07/07/2005

Date Cancelled: 03/09/2016

**Promoting a healthy environment.**

**03/18/2016**



NOTES: LATITUDE, LONGITUDE, WELL AND CORNER TIES FROM DGPS SUBMETER SURVEY. SURFACE, ADJOINER AND BOUNDARY INFORMATION FROM COURT HOUSE.

LATITUDE 39-07-30

SCALED COOR.:

9,975' SOUTH  
5,050' WEST

LONGITUDE 80-15-00

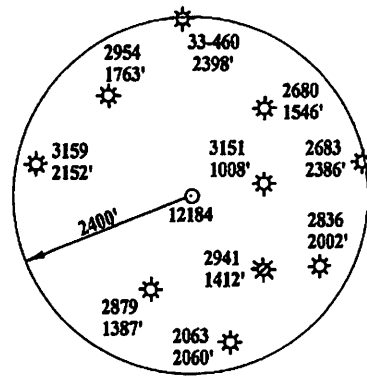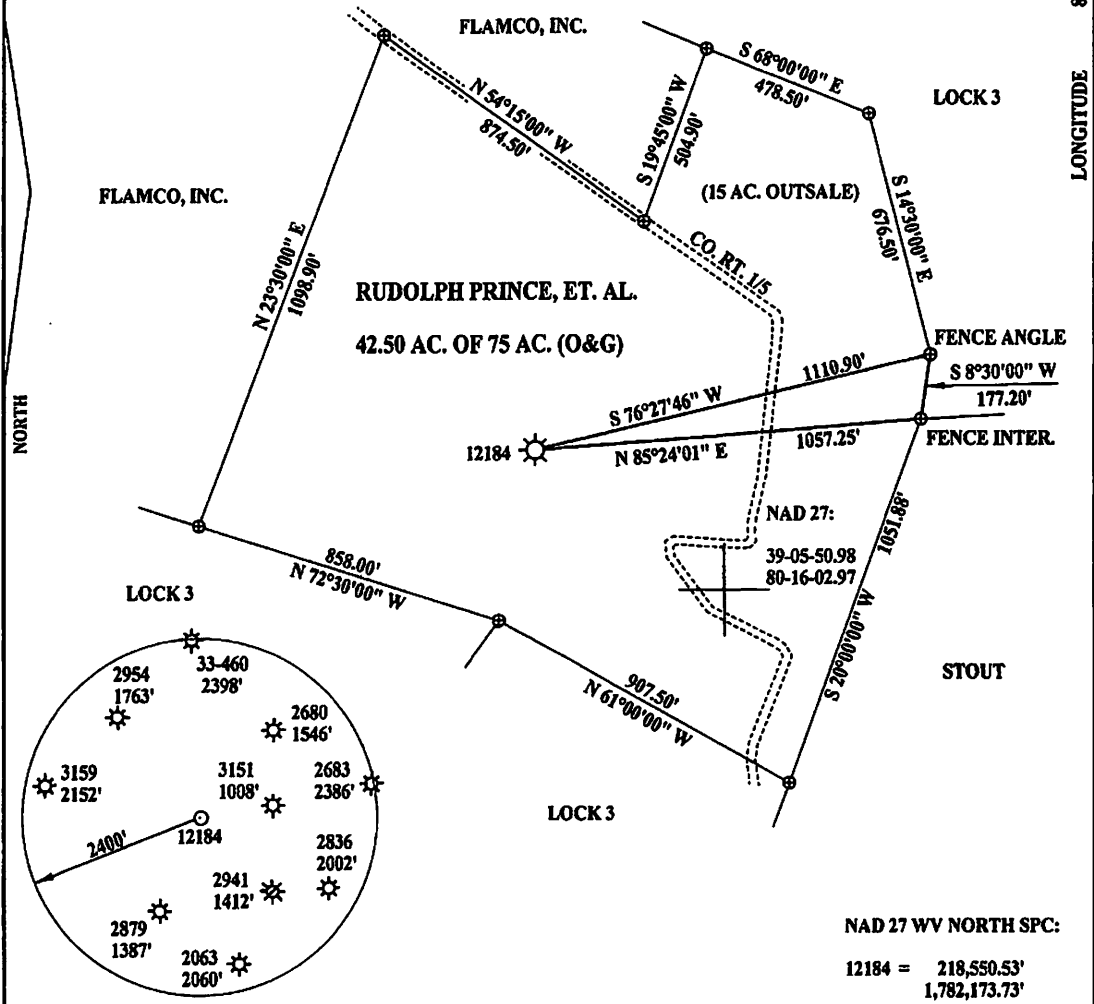

NAD 27:  
39-05-50.98  
80-16-02.97

NAD 27 WV NORTH SPC:  
12184 = 218,550.53'  
1,782,173.73'

(+) DENOTES LOCATION OF WELL ON UNITED STATES TOPOGRAPHIC MAPS

FILE NUMBER: \_\_\_\_\_  
DRAWING NUMBER: 12184.PCS  
SCALE: 1" = 400'  
MINIMUM DEGREE OF ACCURACY: SUBMETER  
PROVEN SOURCE OF ELEVATION: DGPS SURVEY  
SUBMETER SYSTEM

I THE UNDERSIGNED, HEREBY STATE THAT THIS PLAT IS CORRECT TO THE BEST OF MY KNOWLEDGE AND BELIEF AND SHOWS ALL THE INFORMATION REQUIRED BY LAW AND THE REGULATIONS ISSUED AND PRESCRIBED BY THE DEPARTMENT OF ENERGY.

(SIGNED) \_\_\_\_\_  
STEPHEN D. LOSH, P.S. #674



STATE OF WEST VIRGINIA  
DIVISION OF ENVIRONMENTAL PROTECTION  
OFFICE OF OIL AND GAS  
FORM WW-6  
#10 MARJONIN ROAD  
NITRO, WV 25143-2505

WELL TYPE: OIL \_\_\_ GAS \_\_\_ LIQUID INJECTION \_\_\_ WASTE DISPOSAL \_\_\_  
(IF "GAS") PRODUCTION \_\_\_ STORAGE \_\_\_ DEEP \_\_\_ SHALLOW \_\_\_

LOCATION: ELEVATION 1247.91' WATERSHED HACKERS CREEK  
DISTRICT WARREN COUNTY UPSHUR  
QUADRANGLE BERLIN LEASE NUMBER 68846

SURFACE OWNER LOCK 3 OIL, COAL & DOCK CO., ET. AL. ACREAGE 72.50  
OIL & GAS ROYALTY OWNER RUDOLPH L. PRINCE, ET. AL. LEASE ACREAGE 75.00

PROPOSED WORK: DRILL \_\_\_ CONVERT \_\_\_ DRILL DEEPER \_\_\_ REDRILL \_\_\_ FRACTURE OR STIMULATE \_\_\_ PLUG OFF OLD FORMATION \_\_\_  
PERFORATE NEW FORMATION \_\_\_ OTHER PHYSICAL CHANGE (SPECIFY) \_\_\_\_\_

TARGET FORMATION Fifth Sand, Bayard ESTIMATED DEPTH 2497, 2555

WELL OPERATOR DOMINION TRANSMISSION, INC. DESIGNATED AGENT JAMES D. BLASINGAME  
ADDRESS 445 W. MAIN ST., CLARKSBURG, WV 26301 ADDRESS 445 W. MAIN ST., CLARKSBURG, WV 26301

LAND SURVEYING SERVICES  
21 CEDAR LANE, BRIDGEPORT, WV 26330  
PHONE: 304-842-2018 OR 842-5762

DATE: MAY 13, 2005  
OPERATORS WELL NO.: 12184  
API WELL NO. 47 - 097 - 01657-F  
STATE COUNTY PERMIT

**CANCELLED**

COUNTY NAME PERMIT

03/18/2016