

**McCann Lease
McCann #2 / WV0143
Mountain "V" Oil and Gas, Inc.
80.4 Acre Lease**

LATITUDE 38 - 52 - 30


Notes:
Well site coordinates are
N: 670,655 Lat.: 38-50-21.0
E: 2,222,961 Long.: 80-13-02.2

West Virginia Coordinate System of 1927 (South Zone) based upon Differential GPS Measurements. Plat orientation, corner and well ties are based upon the grid north meridian. Well location references are based upon the magnetic meridian.


LONGITUDE 80 - 12 - 30

GRID NORTH

12,980'

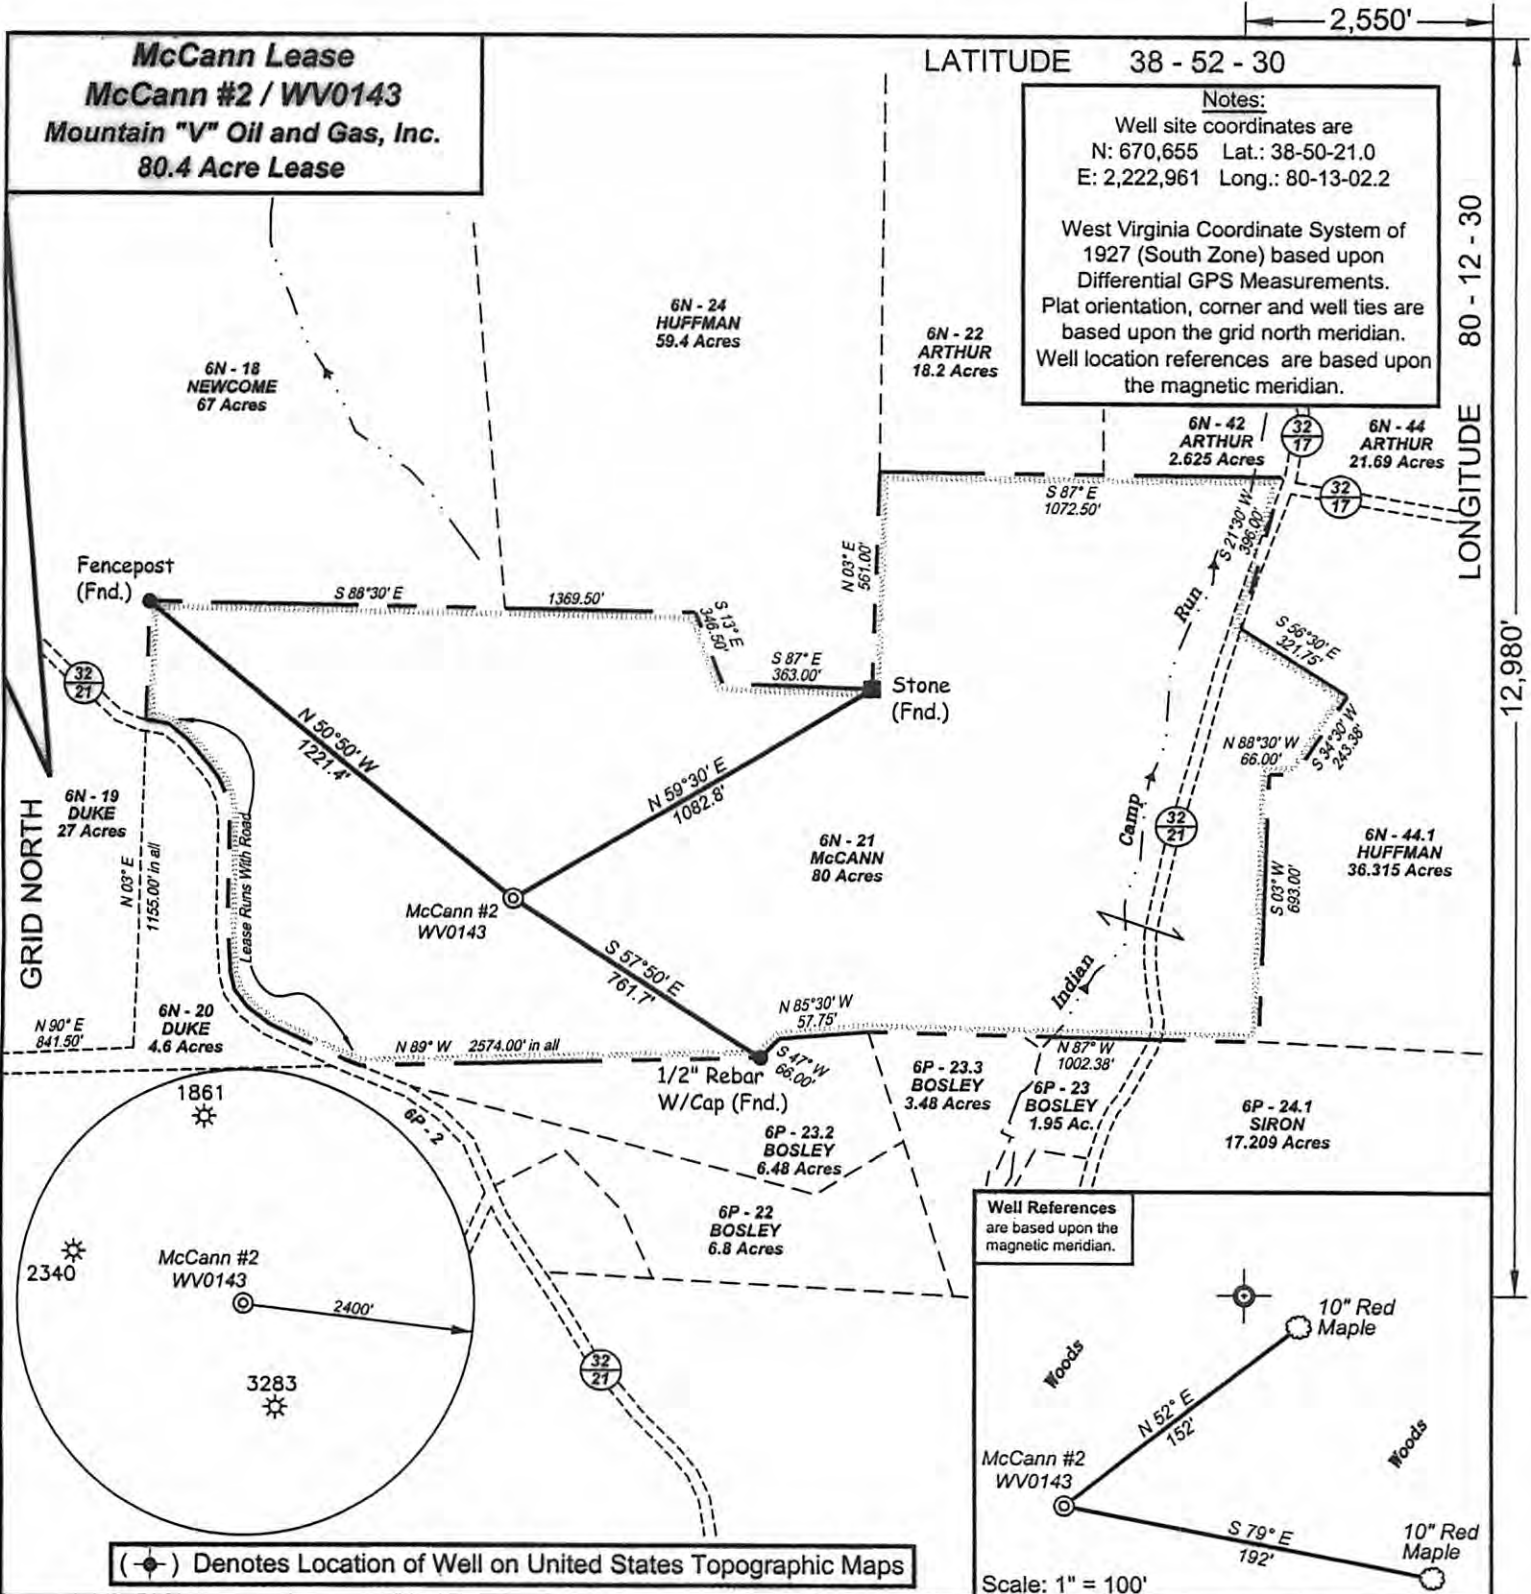

Well References are based upon the magnetic meridian.

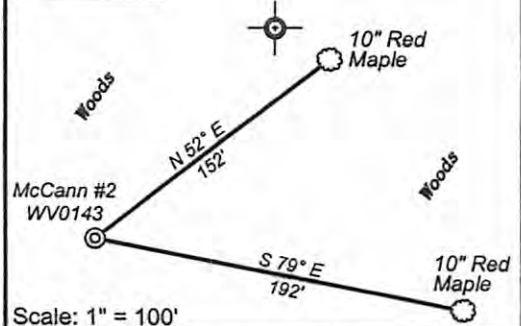

(☉) Denotes Location of Well on United States Topographic Maps



I, the undersigned, hereby certify that this plat is correct to the best of my knowledge and belief and shows all the information required by law and the regulations issued and prescribed by the Department of Environmental Protection.

Jonathan N. White
P.S. 2122



FILE NO: W-38-09-M-07 (95-48)
DRAWING NO: W-38-07 2.dwg
SCALE: 1" = 500'
MINIMUM DEGREE OF ACCURACY: 1/200
PROVEN SOURCE OF ELEVATION: DGPS Corrected against WVDEP Base Station (Morgantown)



**STATE OF WEST VIRGINIA
DIVISION OF
ENVIRONMENTAL PROTECTION
OFFICE OF OIL AND GAS**

DATE: April 12, 20 07
OPERATOR'S WELL NO. McCann No. 2 : WV0143
API WELL NO. 47 - 097 - 03392
STATE COUNTY PERMIT

WELL TYPE: OIL GAS LIQUID INJECTION WASTE DISPOSAL
(IF GAS) PRODUCTION: STORAGE DEEP SHALLOW
LOCATION: ELEVATION: 2091' WATERSHED Indian Camp Run QUADRANGLE: Alton 7.5'
DISTRICT: Meade COUNTY: Upshur
SURFACE OWNER: Stanfor D. McCann, et ux ACREAGE: 80
OIL AND GAS ROYALTY OWNER: Stanford D. McCann, et al LEASE NO: ACREAGE: 80.4
PROPOSED WORK: DRILL CONVERT DRILL DEEPER FRACTURE OR STIMULATE PLUG OFF OLD FORMATION
 PERFORATE NEW FORMATION OTHER PHYSICAL CHANGE IN WELL (SPECIFY)
 PLUG AND ABANDON CLEAN OUT AND REPLUG TARGET FORMATION: Benson ESTIMATED DEPTH: 4050'

CANCELLED

WELL OPERATOR: Mountain "V" Oil & Gas, Inc. DESIGNATED AGENT: Mike Shaver
ADDRESS: P.O. Box 470 ADDRESS: P.O. Box 470
Bridgeport, WV 26330 Bridgeport, WV 26330

16/29/2013