



I, the undersigned, hereby certify that this plat is correct to the best of my knowledge and belief and shows all the information required by law and the regulations issued and prescribed by the Department of Environmental Protection.

Jonathan N. White
P.S. 2122

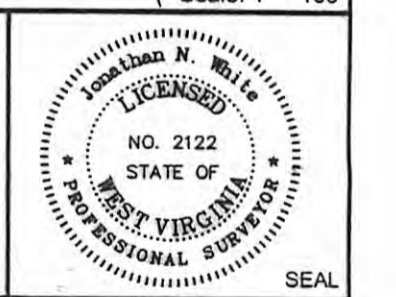

FILE NO: W-66-09-W-07 (103-51)
DRAWING NO: W-66-07 2.dwg
SCALE: 1" = 400'
MINIMUM DEGREE OF ACCURACY: 1/200
PROVEN SOURCE OF ELEVATION: DGPS Corrected against WVDEP Base Station (Morgantown)

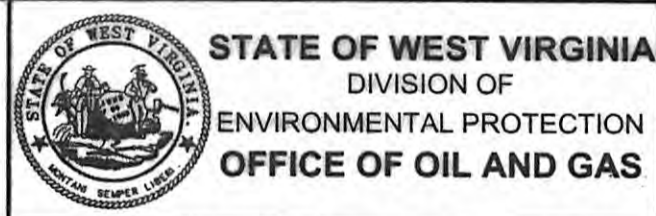

DATE: June 19, 20 07
OPERATOR'S WELL NO. Doug Bush No. 2
API WELL NO. 47 097 03437
STATE COUNTY PERMIT

WELL TYPE: OIL GAS LIQUID INJECTION WASTE DISPOSAL
(IF GAS) PRODUCTION: STORAGE DEEP SHALLOW

LOCATION: ELEVATION: 1625' WATERSHED: Buckhannon River QUADRANGLE: Century 7.5'

DISTRICT: Warren COUNTY: Upshur

SURFACE OWNER: Douglas K. and Ann L. Bush ACREAGE: 32.68

OIL AND GAS ROYALTY OWNER: Douglas K. and Ann L. Bush LEASE NO: ACREAGE: 32.68

PROPOSED WORK: DRILL CONVERT DRILL DEEPER FRACTURE OR STIMULATE PLUG OFF OLD FORMATION
 PERFORATE NEW FORMATION OTHER PHYSICAL CHANGE IN WELL (SPECIFY)

PLUG AND ABANDON CLEAN OUT AND REPLUG TARGET FORMATION: Benson ESTIMATED DEPTH: 5400'

WELL OPERATOR: Mountain "V" Oil & Gas, Inc. DESIGNATED AGENT: Mike Shaver
ADDRESS: P.O. Box 470 ADDRESS: P.O. Box 470
Bridgeport, WV 26330 Bridgeport, WV 26330

ANCELLED

10/22/2013