

DECIMAL LONG: 80.23744
 SURVEYED LONG. 80° 14' 14.8"


8,290'

**GARNETTA THOMAS LEASE
 WELL NO. 2 / WV0379
 126.36± ACRES**


LATITUDE 38° 52' 30"
 5N-76

REFERENCE NOTES

LEASE AS SHOWN TAKEN FROM DEED BOOK H/424, et al. OWNERSHIP TAKEN FROM PUBLIC RECORDS OF UPSHUR COUNTY, WV IN JANUARY, 2008.
 LAT./LONG. BY DIFFERENTIAL SUBMETER MAPPING GRADE GPS
 DRAFTED BY: J.M.S.

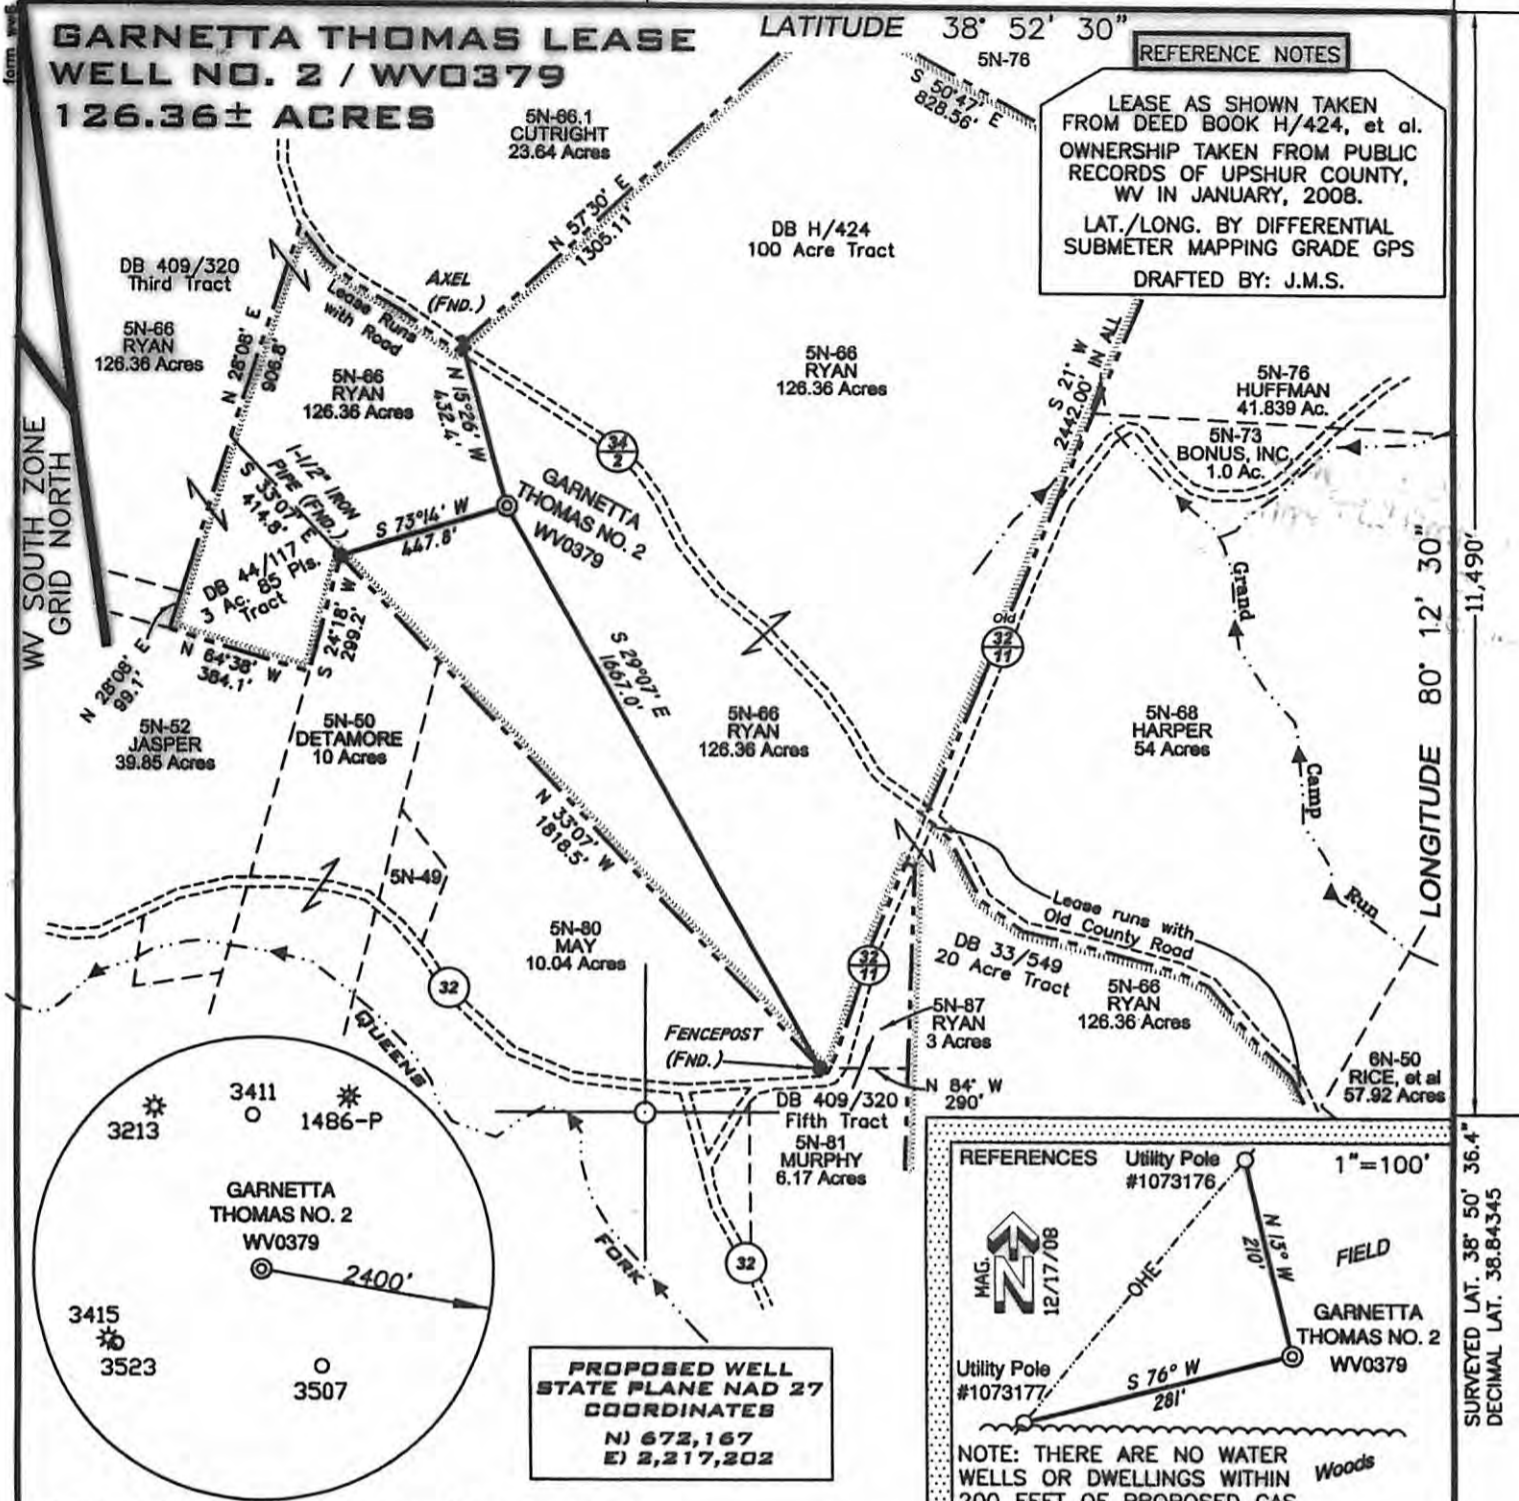

PROPOSED WELL STATE PLANE NAD 27 COORDINATES
 N) 672,167
 E) 2,217,202

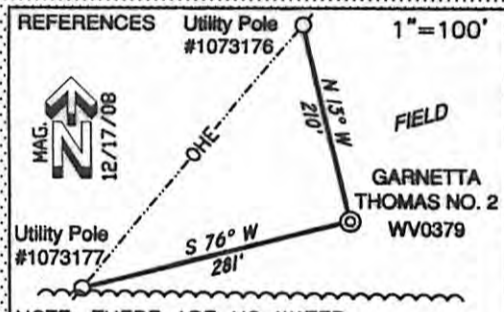

NOTE: THERE ARE NO WATER WELLS OR DWELLINGS WITHIN 200 FEET OF PROPOSED GAS WELL.

(+) DENOTES LOCATION ON UNITED STATES TOPOGRAPHIC MAPS

FILE NUMBER W080159 (WB15-40)
 DRAWING NUMBER W080159_2WV0379.dwg
 SCALE 1" = 500'
 MINIMUM DEGREE OF ACCURACY 1/200
 PROVEN SOURCE OF ELEVATION SUBMETER MAPPING GRADE GPS

I THE UNDERSIGNED HEREBY CERTIFY THAT THIS PLAT IS CORRECT TO THE BEST OF MY KNOWLEDGE AND BELIEF AND SHOWS ALL THE INFORMATION REQUIRED BY LAW AND THE REGULATIONS ISSUED AND PRESCRIBED BY THE DEPARTMENT OF ENVIRONMENTAL PROTECTION

P.S. Jonathan N. White
 2122



STATE OF WEST VIRGINIA
 DIVISION OF ENVIRONMENTAL PROTECTION
OFFICE OF OIL AND GAS

DATE: JANUARY 05, 2009
 GARNETTA THOMAS #2
 OPERATORS WELL NO. WV0379
 API WELL NO. 47-097-03632
 STATE COUNTY PERMIT

WELL TYPE: OIL GAS LIQUID INJECTION WASTE DISPOSAL
 (IF "GAS") PRODUCTION: STORAGE DEEP SHALLOW
 LOCATION ELEVATION 2178' WATERSHED TRIBUTARY OF GRAND CAMP RUN
 DISTRICT MEADE COUNTY UPSHUR
 QUADRANGLE ALTON 7.5' LEASE NUMBER _____
 SURFACE OWNER DEBRA S. & FRANKLIN M. RYAN ACREAGE 126.36
 OIL & GAS ROYALTY OWNER FRANKLIN M. RYAN LEASE ACREAGE 126.36
 PROPOSED WORK: DRILL CONVERT DRILL DEEPER REDRILL FRACTURE OR STIMULATE PLUG OFF OLD FORMATION
 PERFORATE NEW FORMATION OTHER PHYSICAL CHANGE (SPECIFY) _____
 PLUG & ABANDON CLEAN OUT & REPLUG
 TARGET FORMATION MARCELLUS ESTIMATED DEPTH 7500'
 WELL OPERATOR MOUNTAIN V OIL & GAS, INC. DESIGNATED AGENT MIKE SHAVER
 ADDRESS P.O. BOX 470, BRIDGEPORT, WV 26330 ADDRESS P.O. BOX 470, BRIDGEPORT, WV 26330

CANCELLED

COUNTY NAME
 PERMIT

A.R.L.S

11/15/2013