

DECIMAL LONG: 80.24197
SURVEYED LONG. 80° 14' 31.1"


9,570'

LATITUDE 38° 52' 30"

**IRIS DEANS LEASE
WELL NO. 4 / WV0368
41 OF 66± ACRES**

REFERENCE NOTES

LEASE AS SHOWN TAKEN FROM DEED BOOK 455/129 & OTHERS
OWNERSHIP TAKEN FROM PUBLIC RECORDS OF UPSHUR COUNTY, WV IN DECEMBER, 2008.
LAT./LONG. BY DIFFERENTIAL SUBMETER MAPPING GRADE GPS
DRAFTED BY: J.M.S.

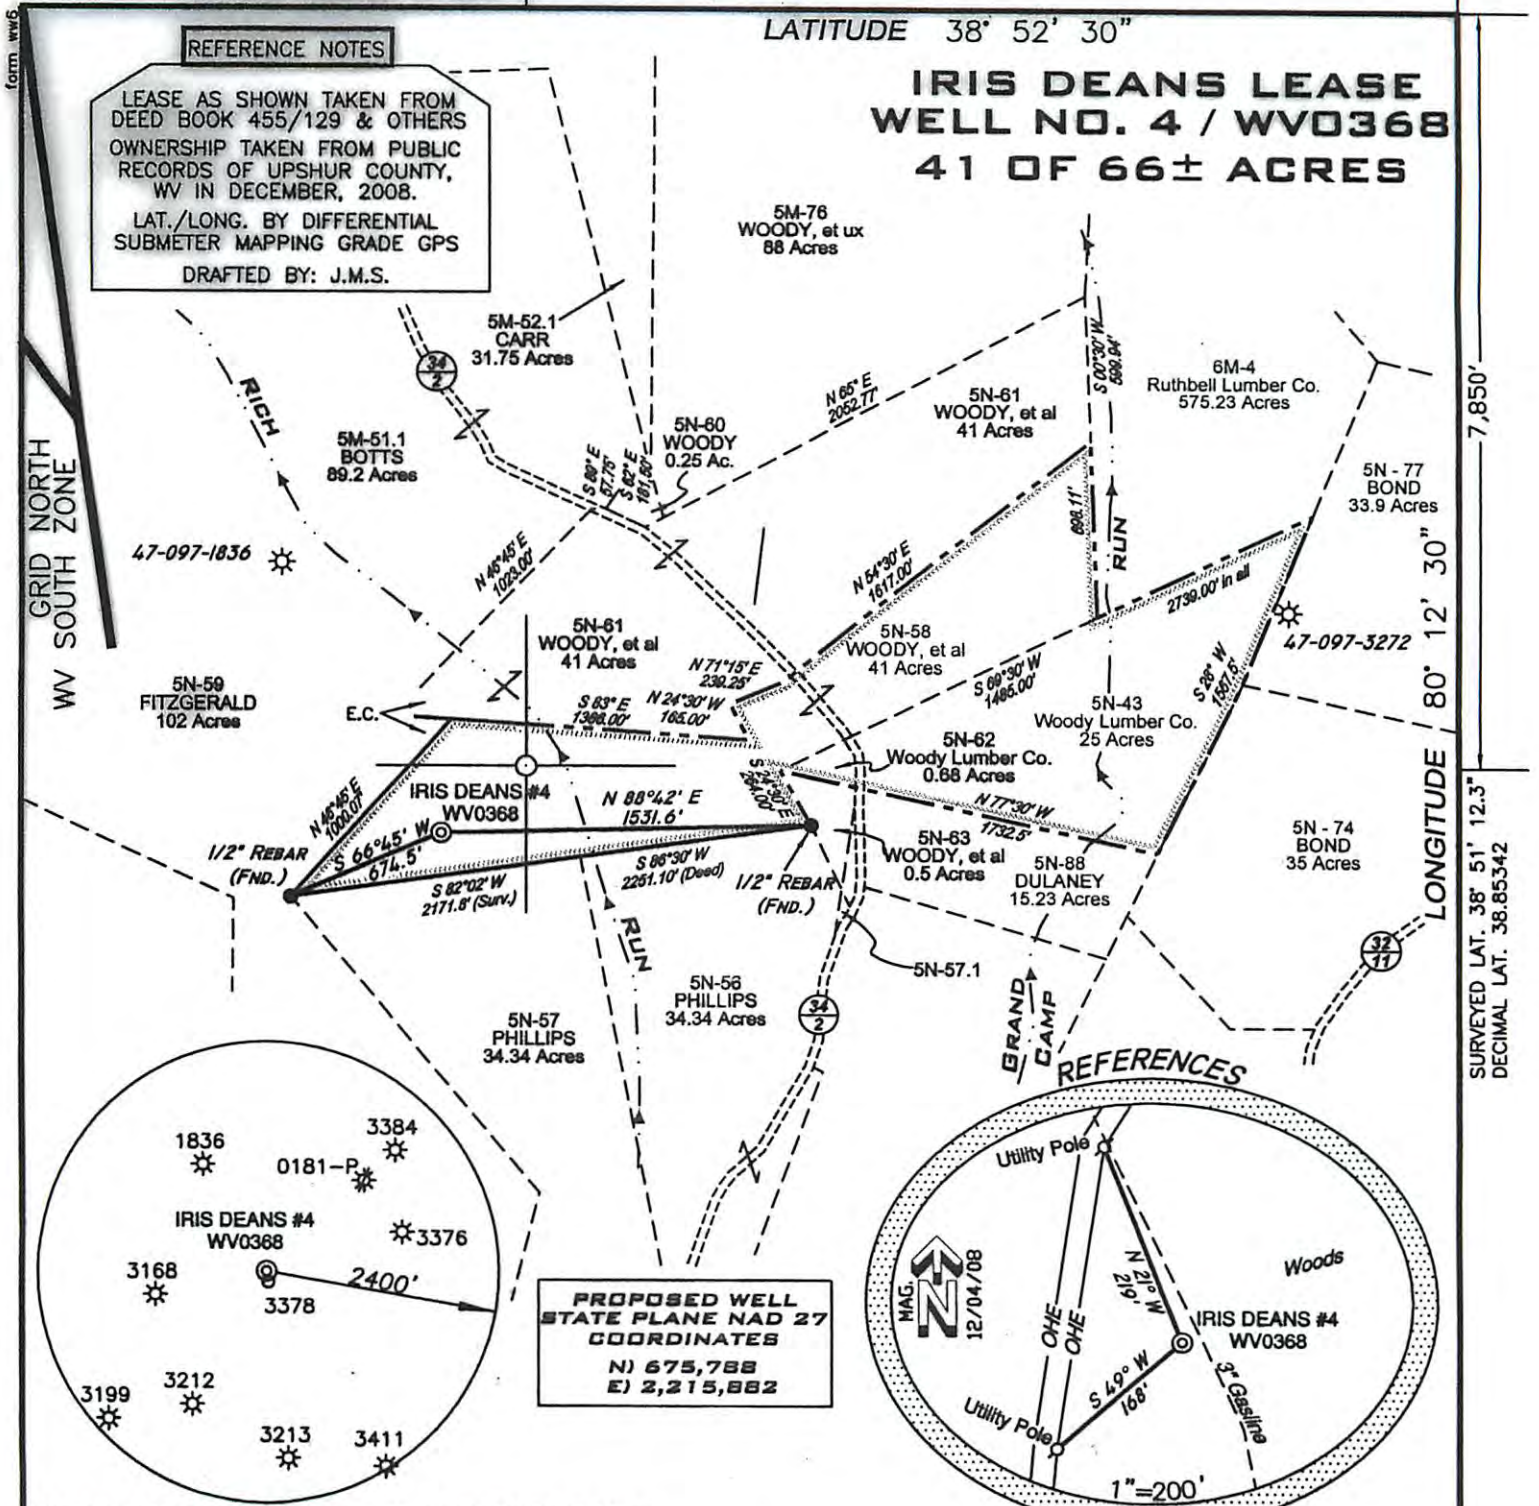

(+) DENOTES LOCATION ON UNITED STATES TOPOGRAPHIC MAPS

FILE NUMBER W080144 (WB15-36)
DRAWING NUMBER W080144_4WV0368.dwg
SCALE 1"=800'
MINIMUM DEGREE OF ACCURACY 1/200
PROVEN SOURCE OF ELEVATION SUBMETER MAPPING GRADE GPS

I THE UNDERSIGNED HEREBY CERTIFY THAT THIS PLAT IS CORRECT TO THE BEST OF MY KNOWLEDGE AND BELIEF AND SHOWS ALL THE INFORMATION REQUIRED BY LAW AND THE REGULATIONS ISSUED AND PRESCRIBED BY THE DEPARTMENT OF ENVIRONMENTAL PROTECTION

P.S. Jonathan N. White
2122



STATE OF WEST VIRGINIA
DIVISION OF ENVIRONMENTAL PROTECTION
OFFICE OF OIL AND GAS

DATE: JANUARY 14, 2009
IRIS DEANS NO. 4
OPERATORS WELL NO. WV0368
API WELL NO. 47-097-03640
STATE COUNTY PERMIT CANCELLED

WELL TYPE: OIL GAS LIQUID INJECTION WASTE DISPOSAL
(IF "GAS") PRODUCTION: STORAGE DEEP SHALLOW

LOCATION ELEVATION 2144' WATERSHED RICH RUN

DISTRICT MEADE COUNTY UPSHUR
QUADRANGLE ALTON 7.5' LEASE NUMBER

SURFACE OWNER DELMAS M. WOODY, et al ACREAGE 41
OIL & GAS ROYALTY OWNER IRIS DEANS LEASE ACREAGE 41 OF 66±

PROPOSED WORK: DRILL CONVERT DRILL DEEPER REDRILL FRACTURE OR STIMULATE PLUG OFF OLD FORMATION
PERFORATE NEW FORMATION OTHER PHYSICAL CHANGE (SPECIFY)

TARGET FORMATION MARCELLUS PLUG & ABANDON CLEAN OUT & REPLUG
ESTIMATED DEPTH 7490'

WELL OPERATOR MOUNTAIN V OIL & GAS, INC. DESIGNATED AGENT MIKE SHAVER

ADDRESS P.O. BOX 470, BRIDGEPORT, WV 26330 ADDRESS P.O. BOX 470, BRIDGEPORT, WV 26330

COUNTY NAME
PERMIT

07/04/2014