



---

**west virginia** department of environmental protection

---

Office of Oil and Gas  
601 57th Street SE  
Charleston, WV 25304  
(304) 926-0450  
(304) 926-0452 fax

Earl Ray Tomblin, Governor  
Randy C. Huffman, Cabinet Secretary  
www.dep.wv.gov

March 14, 2016

## **FINAL INSPECTION REPORT**

### **Horizontal Well Permit Cancelled**

CNX GAS COMPANY LLC ,

The FINAL INSPECTION REPORT for the CANCELLED permit, API Well Number: 47-9703824, issued to CNX GAS COMPANY LLC , and listed below has been received in this office. The permit has been cancelled as of 3/9/2016.

James Martin  
Chief

Operator: CNX GAS COMPANY LLC  
Operator's Well No: ALT9BHS  
Farm Name: WOODY, D. J., ET AL  
**API Well Number: 47-9703824**  
Date Issued: 04/11/2012

Date Cancelled: 03/09/2016

**Promoting a healthy environment.**

**03/18/2016**

WELL REFERENCES:  
 N61-44W, 328.88' TO 1-1/4" IRON PIPE  
 S50-09W, 215.26' TO NAIL IN 24" R. MAPLE


Id	Bearing	Distance
L1	N 61°44'00" W	328.88'
L2	S 21°46'17" E	3005.67'
L3	S 86°37'56" W	255.34'

Id	Radius	Arc Length
CI	600.00'	965.15'

NAD27 WV NORTH SPC		
North	East	Description
109265.00000'	1807412.90000'	ALT9BHS (REV)
109250.00000'	1807158.00000'	TANGENT PT.
108529.91935'	1806679.78892'	LANDING PT.
105153.48711'	1807816.08390'	BOTTOM HOLE

SCALED COOR.:  
 2,560' WEST  
 12,910' SOUTH

UTM NAD 83 - ZONE 17 - IN METERS		
4,294,695.69 m	571,600.27 m	ALT9BHS (REV)
4,294,689.84 m	571,522.69 m	TANG. PT.
4,294,468.06 m	571,380.64 m	LAND. PT.
4,293,445.19 m	571,743.83 m	BOT. HOLE

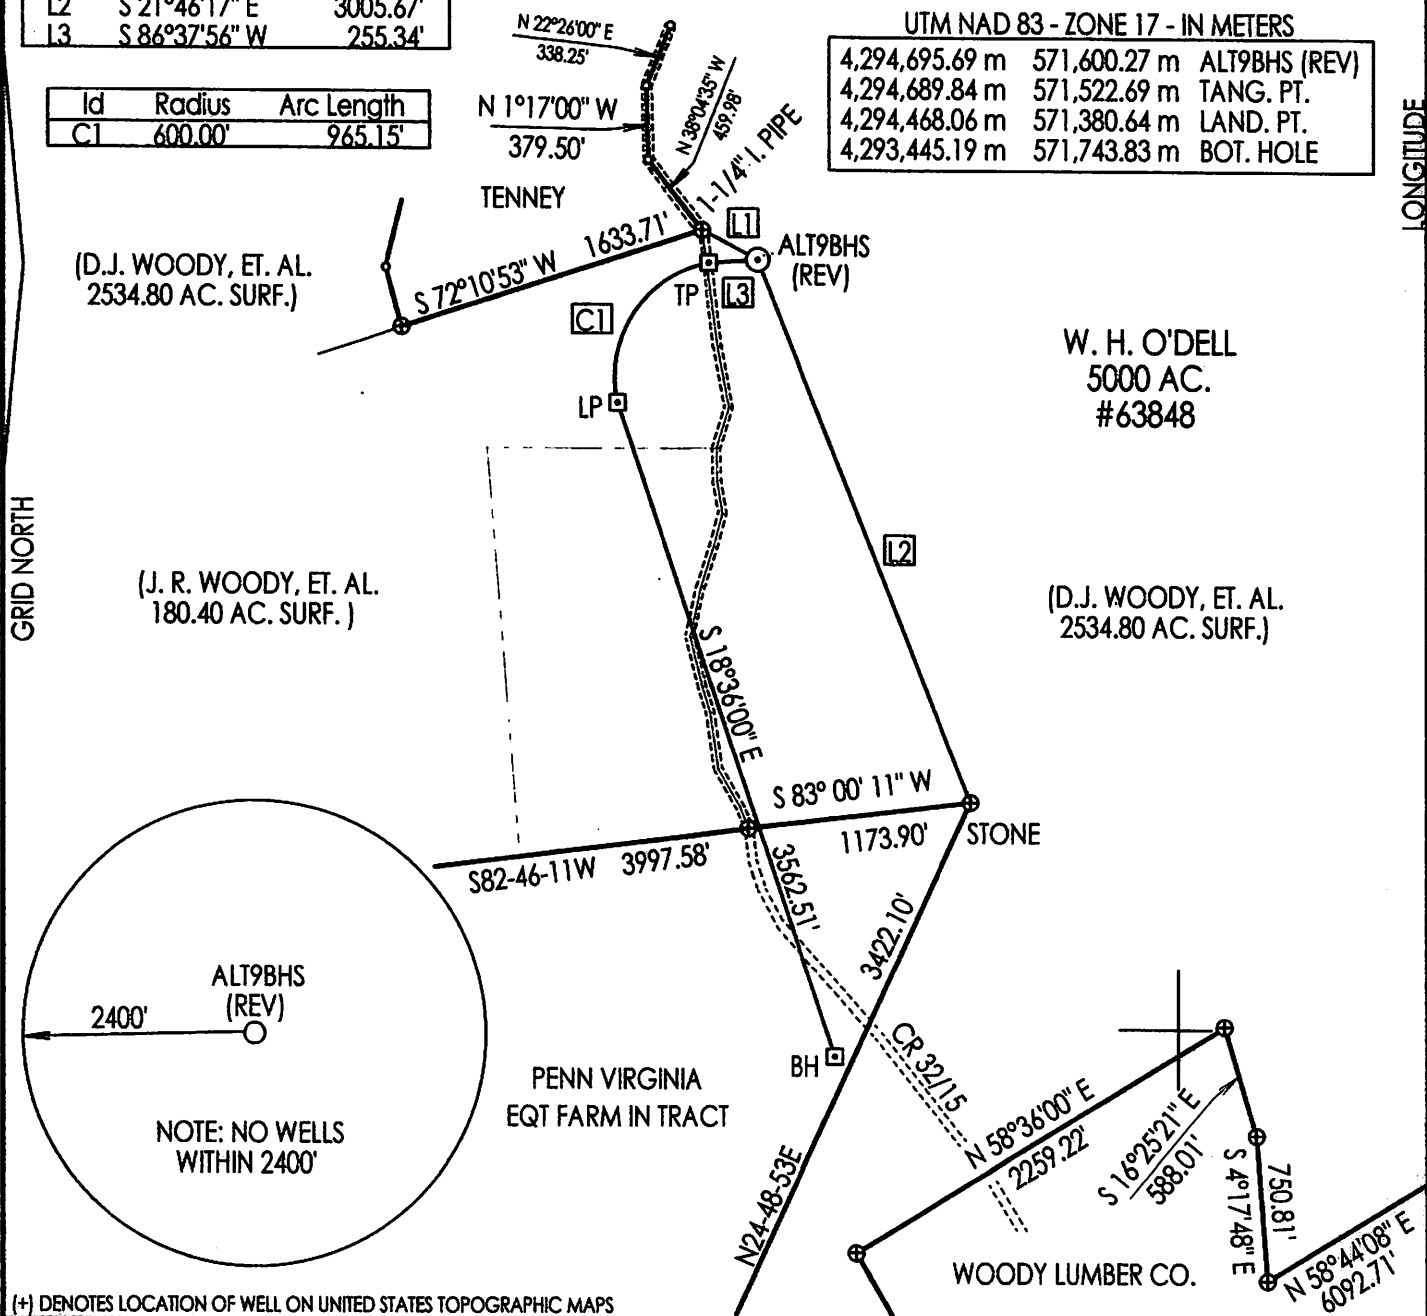


(+) DENOTES LOCATION OF WELL ON UNITED STATES TOPOGRAPHIC MAPS

FILE NUMBER: \_\_\_\_\_  
 DRAWING NUMBER: CGCAL9BHSR.PCS  
 SCALE: 1" = 1,000  
 MINIMUM DEGREE OF ACCURACY: RTK CENTIMETER  
 PROVEN SOURCE OF ELEVATION: RTK CENTIMETER  
ACCURACY GPS

I THE UNDERSIGNED, HEREBY CERTIFY THAT THIS PLAT IS CORRECT TO THE BEST OF MY KNOWLEDGE AND BELIEF AND SHOWS ALL THE INFORMATION REQUIRED BY LAW AND THE REGULATIONS ISSUED AND PRESCRIBED BY THE DEPARTMENT OF ENERGY.

(SIGNED) \_\_\_\_\_  
 STEPHEN D. LOSH, PS #674

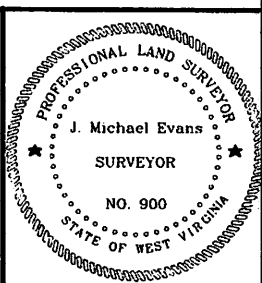

STATE OF WEST VIRGINIA  
 DIVISION OF ENVIRONMENTAL PROTECTION  
 OFFICE OF OIL AND GAS  
 #10 McJUNKIN ROAD  
 NITRO, WV 25143-2506  
 FORM WW-6

WELL TYPE: OIL  GAS  LIQUID INJECTION  WASTE DISPOSAL   
 (IF "GAS") PRODUCTION  STORAGE  DEEP  SHALLOW

LOCATION: ELEVATION 2393' (729.40 m) WATERSHED PANTHER CREEK  
 DISTRICT WASHINGTON COUNTY UPSHUR  
 QUADRANGLE ALTON

SURFACE OWNER DON J. WOODY, ET. AL.  
 OIL & GAS ROYALTY OWNER W. H. O'DELL, ET. AL.

PROPOSED WORK: DRILL  CONVERT  DRILL DEEPER  REDRILL  FRACTURE OR STIMULATE  PLUG OFF OLD FORMATION   
 PERFORATE NEW FORMATION  OTHER PHYSICAL CHANGE (SPECIFY) HORIZONTAL

TARGET FORMATION MARCELLUS

WELL OPERATOR CNX GAS COMPANY LLC DESIGNATED AGENT KENT WRIGHT  
 ADDRESS P. O. BOX 1248 JANE LEW, WV 26378 ADDRESS P. O. BOX 1248 JANE LEW, WV 26378

LAND SURVEYING SERVICES  
 21 CEDAR LANE, BRIDGEPORT, WV 26330  
 PHONE: 304-842-2018 OR 842-5762

DATE: DECEMBER 06, 2011  
 OPERATORS WELL NO.: ALT9BHS (REV)  
 API WELL NO. 47-097-03824H  
 STATE WV COUNTY UPSHUR PERMIT CANCELLED

LEASE NUMBER 63848  
 ACREAGE 2,534.80 (6Q-10)  
 LEASE ACREAGE 5,030.81

ESTIMATED DEPTH IVD 7,400' / TMD 11,930'

03/18/2016

GRID NORTH  
 LONGITUDE 80-10-08  
 COUNTY NAME  
 PERMIT