



west virginia department of environmental protection

Office of Oil and Gas
601 57th Street SE
Charleston, WV 25304
(304) 926-0450
(304) 926-0452 fax

Earl Ray Tomblin, Governor
Randy C. Huffman, Cabinet Secretary
www.dep.wv.gov

March 09, 2016

FINAL INSPECTION REPORT

Horizontal Well Permit Cancelled

CNX GAS COMPANY LLC ,

The FINAL INSPECTION REPORT for the CANCELLED permit, API Well Number: 47-9703825, issued to CNX GAS COMPANY LLC , and listed below has been received in this office. The permit has been cancelled as of 3/9/2016.

James Martin
Chief

Operator: CNX GAS COMPANY LLC
Operator's Well No: ALT9CHS
Farm Name: WOODY, D. J., ET AL
API Well Number: 47-9703825
Date Issued: 04/11/2012

Date Cancelled: 03/09/2016

Promoting a healthy environment.

03/18/2016

WELL REFERENCES:

N60-24W, 347.29' TO 1-1/4" IRON PIPE
 S55-28W, 215.55' TO NAIL IN 24" R. MAPLE

Id	Bearing	Distance
L1	N 60°24'21" W	347.29'
L2	S 21°39'51" E	2986.47'

Id	Radius	Arc Length
C1	900.00'	578.38'

NAD27 WV NORTH SPC


North	East	Description
109249.24000'	1807425.22000'	ALT9CHS (REV)
108680.78150'	1807420.35075'	LANDING PT.
105737.91117'	1808410.73604'	BOTTOM HOLE

LATITUDE 38-50-00

SCALED COOR.:
 2,550' WEST
 12,925' SOUTH

UTM NAD 83 - ZONE 17 - IN METERS

4,294,690.95 m	571,604.10 m	ALT9CHS (REV)
4,294,517.75 m	571,605.49 m	LAND. PT.
4,293,626.23 m	571,922.04 m	BOT. HOLE

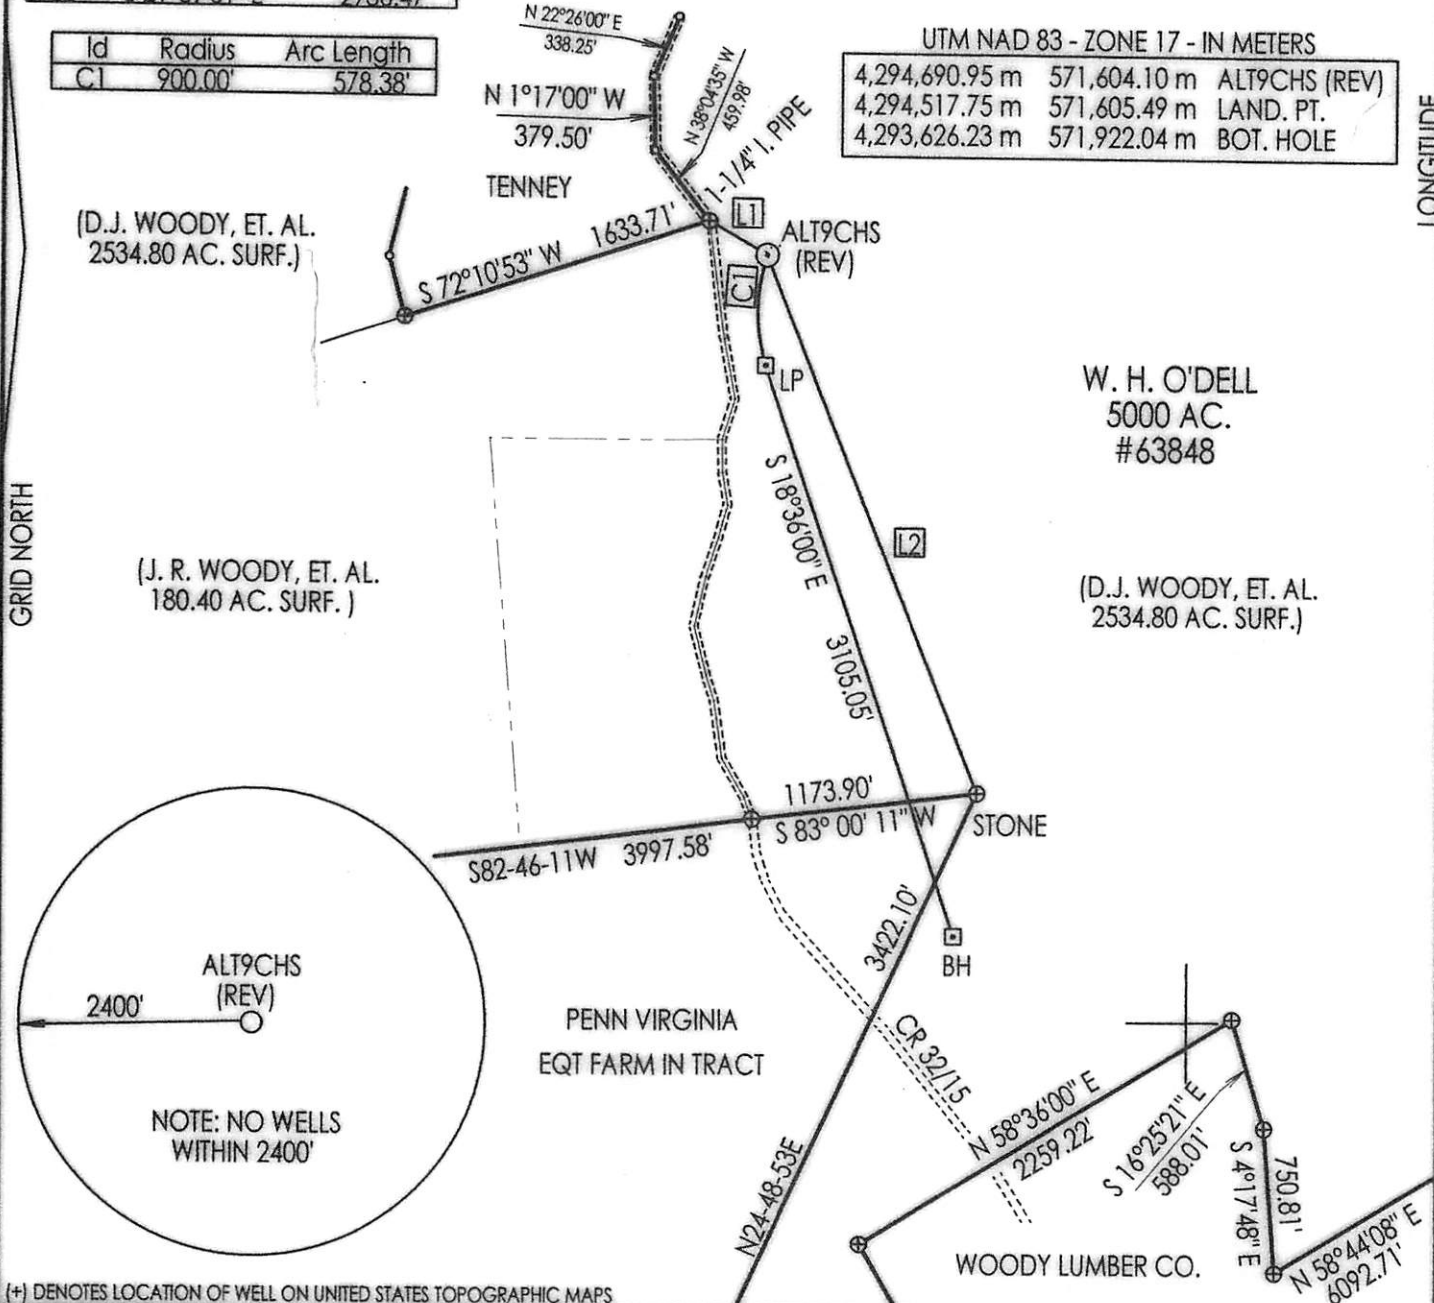

(+) DENOTES LOCATION OF WELL ON UNITED STATES TOPOGRAPHIC MAPS

FILE NUMBER: _____
 DRAWING NUMBER: CGCALT9CHSR.PCS
 SCALE: 1" = 1,000
 MINIMUM DEGREE OF ACCURACY: RTK CENTIMETER
 PROVEN SOURCE OF ELEVATION: RTK CENTIMETER
ACCURACY GPS

I THE UNDERSIGNED, HEREBY CERTIFY THAT THIS PLAT IS CORRECT TO THE BEST OF MY KNOWLEDGE AND BELIEF AND SHOWS ALL THE INFORMATION REQUIRED BY LAW AND THE REGULATIONS ISSUED AND PRESCRIBED BY THE DEPARTMENT OF ENERGY.

(SIGNED) _____
 STEPHEN D. LOSH, PS #674



STATE OF WEST VIRGINIA
 DIVISION OF ENVIRONMENTAL PROTECTION
 OFFICE OF OIL AND GAS
 #10 McJUNKIN ROAD
 NITRO, WV 25143-2506
 FORM WW-6

LAND SURVEYING SERVICES
 21 CEDAR LANE, BRIDGEPORT, WV 26330
 PHONE: 304-842-2018 OR 842-5762

DATE: DECEMBER 06, 2011
 OPERATORS WELL NO.: ALT9CHS (REV)

WELL TYPE: OIL GAS LIQUID INJECTION WASTE DISPOSAL
 (IF "GAS") PRODUCTION STORAGE DEEP SHALLOW
 LOCATION: ELEVATION 2393' (729.40 m) WATERSHED PANTHER CREEK
 DISTRICT WASHINGTON COUNTY UPSHUR
 QUADRANGLE ALTON

API WELL NO. 47-097-03825H
 STATE COUNTY PERMIT
CANCELLED

SURFACE OWNER DON J. WOODY, ET. AL. LEASE NUMBER 63848
 OIL & GAS ROYALTY OWNER W. H. O'DELL, ET. AL. ACREAGE 2,534.80 (60.10)
 LEASE ACREAGE 5,030.81

PROPOSED WORK: DRILL CONVERT DRILL DEEPER REDRILL FRACTURE OR STIMULATE PLUG OFF OLD FORMATION
 PERFORATE NEW FORMATION OTHER PHYSICAL CHANGE (SPECIFY) HORIZONTAL

TARGET FORMATION MARCELLUS PLUG & ABANDON CLEAN OUT & REPLUG
 ESTIMATED DEPTH IVD 7,400' / TMD 11,090'

WELL OPERATOR CNX GAS COMPANY LLC DESIGNATED AGENT KENT WRIGHT
 ADDRESS P. O. BOX 1248 JANE LEW, WV 26378 ADDRESS P. O. BOX 1248 JANE LEW, WV 26378

COUNTY NAME PERMIT

03/18/2016