


BENNETT LEASE 3,086 ACRES± WELL NO. BENNETT 1MH

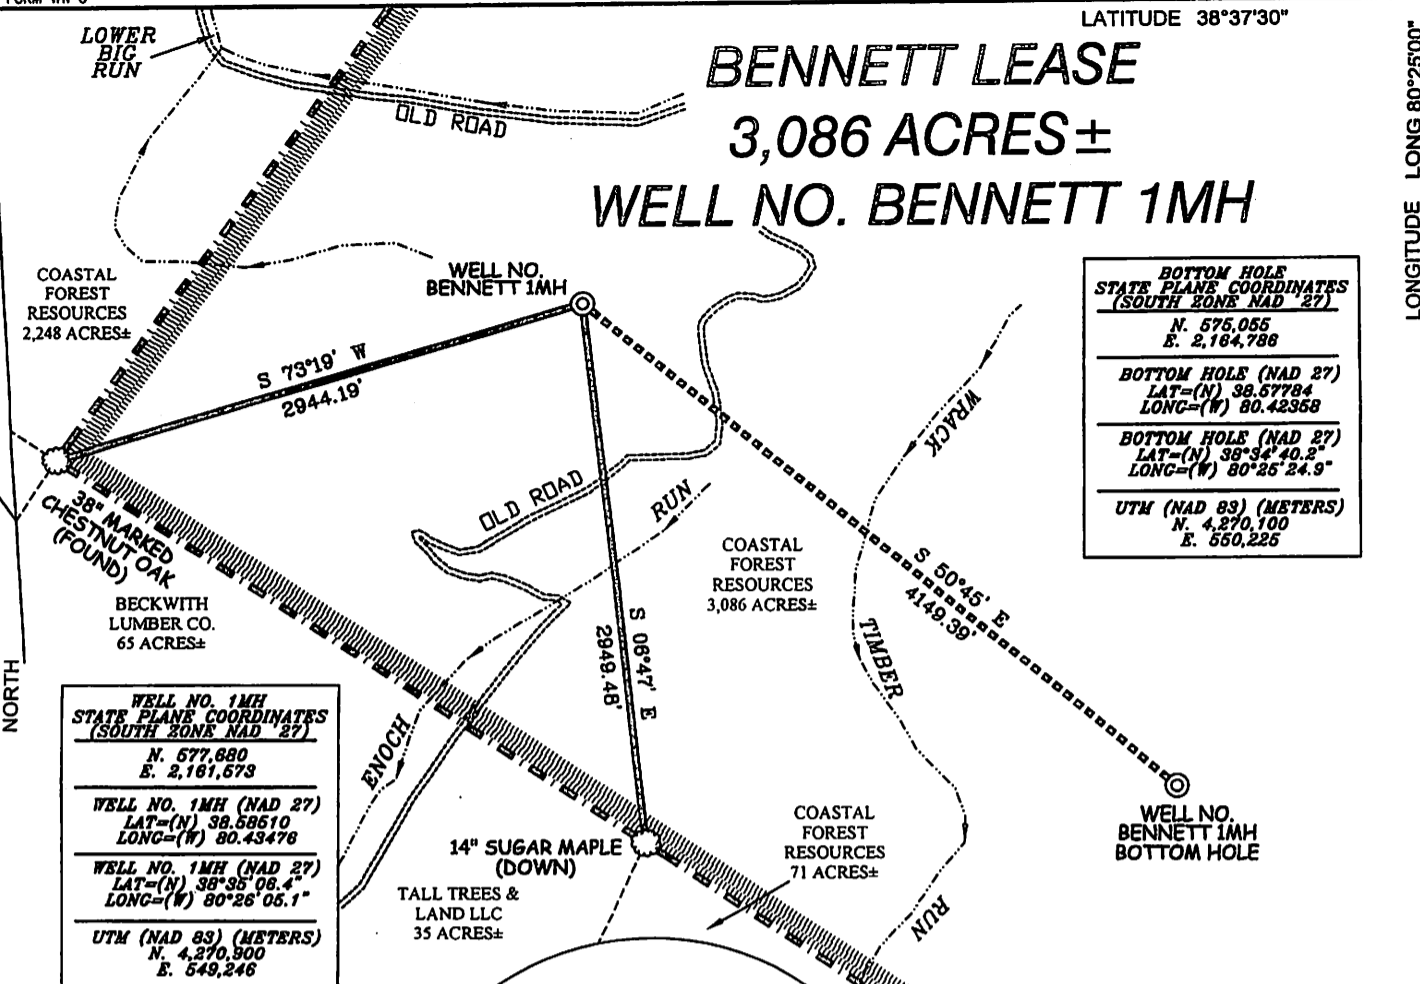


BOTTOM HOLE STATE PLANE COORDINATES (SOUTH ZONE NAD '27)	
N. 575,055	E. 2,164,786
BOTTOM HOLE (NAD 27)	
LAT=(N) 38.57784	LONG=(W) 80.42358
BOTTOM HOLE (NAD 27)	
LAT=(N) 38°34'40.2"	LONG=(W) 80°25'24.9"
UTM (NAD 83) (METERS)	
N. 4,270,100	E. 550,225


WELL NO. 1MH STATE PLANE COORDINATES (SOUTH ZONE NAD '27)	
N. 577,680	E. 2,161,679
WELL NO. 1MH (NAD 27)	
LAT=(N) 38.58610	LONG=(W) 80.43476
WELL NO. 1MH (NAD 27)	
LAT=(N) 38°35'08.4"	LONG=(W) 80°26'06.1"
UTM (NAD 83) (METERS)	
N. 4,270,900	E. 549,246

NOTES ON SURVEY


1. TIES TO WELLS, REFERENCES, AND CORNERS ARE BASED ON GRID NORTH FOR THE WV STATE PLANE COORDINATE SYSTEM SOUTH ZONE NAD '27.
2. LEASE BOUNDARY SHOWN HEREON TAKEN FROM DEED BOOK 147 PAGE 616.
3. SURFACE OWNER AND ADJOINER INFORMATION TAKEN FROM THE ASSESSOR AND COUNTY CLERK RECORDS OF WEBSTER COUNTY IN JULY, 2009.
4. WELL COORDINATES ESTABLISHED BY SURVEY GRADE GPS.

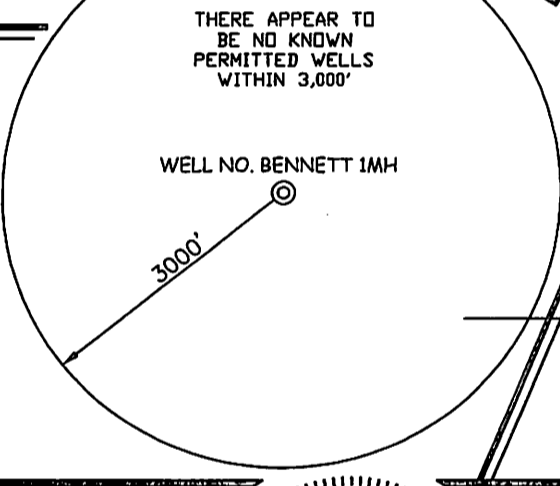

REFERENCES

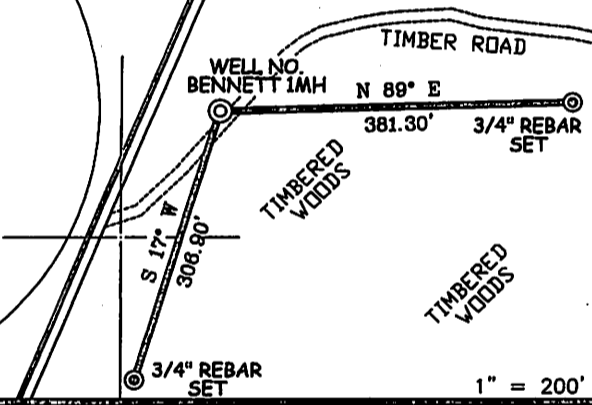

I THE UNDERSIGNED, HEREBY CERTIFY THAT THIS PLAT IS CORRECT TO THE BEST OF MY KNOWLEDGE AND BELIEF AND SHOWS ALL THE INFORMATION REQUIRED BY LAW AND THE REGULATIONS ISSUED AND PRESCRIBED BY THE DIVISION OF ENVIRONMENTAL PROTECTION.

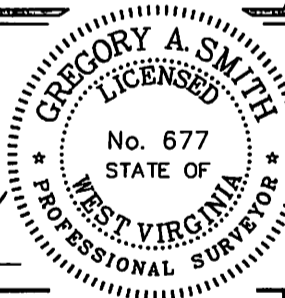

(+) DENOTES LOCATION OF WELL ON UNITED STATES TOPOGRAPHIC MAPS.
 DATE AUGUST 31, 20 10
 OPERATORS WELL NO. BENNETT 1MH
 API WELL NO. 47-101-00120H
 STATE WV COUNTY WEBSTER PERMIT

P.S. Gregory A. Smith
 677

CANCELLED

MINIMUM DEGREE OF ACCURACY 1/200 FILE NO. 7489P1MHR(308-76)
 PROVEN SOURCE OF ELEVATION DGPS(SURVEY GRADE) SCALE 1" = 1,000'

STATE OF WEST VIRGINIA
 DIVISION OF ENVIRONMENTAL PROTECTION
 OFFICE OF OIL AND GAS



WELL TYPE: OIL GAS LIQUID INJECTION WASTE DISPOSAL IF "GAS" PRODUCTION STORAGE DEEP SHALLOW

LOCATION: ELEVATION 2,470' WATERSHED ENOCH RUN & LOWER BIG RUN
 DISTRICT HOLLY COUNTY WEBSTER QUADRANGLE DIANA 7.5'

SURFACE OWNER COASTAL FOREST RESOURCES ACREAGE 3,086±
 ROYALTY OWNER BENNETT HEIRS LEASE ACREAGE 3,086±
 PROPOSED WORK: LEASE NO.

DRILL CONVERT DRILL DEEPER REDRILL FRACTURE OR STIMULATE PLUG OFF OLD FORMATION
 PERFORATE NEW FORMATION PLUG AND ABANDON CLEAN OUT AND REPLUG OTHER
 PHYSICAL CHANGE IN WELL (SPECIFY) TARGET FORMATION MARCELLUS
 ESTIMATED DEPTH 7,575'

WELL OPERATOR ENERGY CORPORATION OF AMERICA DESIGNATED AGENT RODNEY A. WINTERS
 ADDRESS 501 56TH STREET S.E. ADDRESS 501 56TH STREET S.E.
CHARLESTON, WV 25304 CHARLESTON, WV 25304

COUNTY NAME

PERMIT