

STATE OF WEST VIRGINIA
DEPARTMENT OF MINES
OIL AND GAS DIVISION

NOTICE OF PROPOSED LOCATION OF OIL AND GAS WELL

To THE DEPARTMENT OF MINES,
Charleston, W. Va.

Unknown
COAL OPERATOR OR COAL OWNER

ADDRESS

COAL OPERATOR OR COAL OWNER

ADDRESS

OWNER OF MINERAL RIGHTS

ADDRESS

A.G. Isiminger
NAME OF WELL OPERATOR

Cameron West Virginia
COMPLETE ADDRESS

June 5th 1946, 19__

PROPOSED LOCATION

Center District

Wetzel County

Well No. One 39° 40'
80° 30'

Norma B Hudson Farm

GENTLEMEN:

The undersigned well operator is entitled to drill upon the above named farm or tract of land for oil and gas, having fee title thereto, (or as the case may be) under grant or lease dated 13th Day of August 1945, made by W. J. Cross (Widower), to A.G. Isiminger, and recorded on the 14th day of August 1945, in the office of the County Clerk for said County in Book 38, page 4.

The enclosed plat was prepared by a competent engineer and shows the proposed location of a well to be drilled for oil and gas by the undersigned well operator on the farm and in the Magisterial District and County above named, determined by survey and courses and distances from two permanent points, or land marks.

The undersigned well operator is informed and believes there are no coal operators operating beds of coal beneath said farm or tract of land on which said well is located, or within 500 feet of the boundaries of the same, who have mapped their workings and filed their maps as required by law, excepting the coal operators or coal owners (if any) above named as addressees.

The above named coal operators or coal owners (if any) are notified that any objections they may desire to make to such proposed location, or which they are required to make by Section 3 of said Code, if the drilling of a well at said proposed location will cause a dangerous condition in or about their respective coal mines, must be received by, or filed with the Department of Mines within ten* days from the receipt of a copy of this notice and accompanying plat by said Department. Said coal operators are further notified that forms for use in making such objections will be furnished to them by the Department of Mines promptly on request and that all such objections must set forth as definitely as is reasonably possible the ground or grounds on which such objections are based and indicate the direction and distance the proposed location should be moved to overcome same.

(The next paragraph is to be completed only in Department's copy.)

Copies of this notice and the enclosed plat were mailed by registered mail, or delivered to the above named coal operators or coal owners at their above shown respective address _____ day _____ before, or on the same day with the mailing or delivery of this copy to the Department of Mines at Charleston, West Virginia.

Very truly yours,



Address of Well Operator }

WELL OPERATOR

STREET

CITY OR TOWN

STATE

10/06/2023

*Section 307. If no such objections be filed or be found by the department of mines, within said period of ten days from the receipt of said notice and plat by the department of mines, to said proposed location, the department shall forthwith issue to the well operator a drilling permit reciting the filing of such plat, that no objections have been made by the coal operators to the location, or found thereto by the department, and that the same is approved and the well operator authorized to proceed to drill at said location.

STATE OF WEST VIRGINIA
DEPARTMENT OF MINES
OIL AND GAS DIVISION

NOTICE OF PROPOSED LOCATION OF OIL AND GAS WELL

To The Department of Mines
Charleston, W. Va.













A-10

June 21, 1946

Mr. A. G. Isimminger
Cameron, West Virginia

Dear Sir:

Enclosed is permit WET-334 to drill Well
No. 1 on the Norma B. Hudson Farm, Center District,
Wetzel County.

Very truly yours,

Engineer
OIL AND GAS DIVISION

JRB:K
Encl-2

CC: Inspector D. F. Desist

10/06/2023



STATE OF WEST VIRGINIA
DEPARTMENT OF MINES
OIL AND GAS DIVISION

WELL RECORD

Oil or Gas Well Dry Hole
(KIND)


Permit No. Wet-334

Company A.G. Isiminger Wet
Address Cameron West Virginia
Farm Norma B. Hudson Acres Five
Location (waters) Nob Fork
Well No. One Elev. 1170
District Center County Wetzel
The surface of tract is owned in fee by _____
Address _____
Mineral rights are owned by _____
Address _____
Drilling commenced June 10 1946
Drilling completed November 5
Date Shot _____ From _____ To _____
With _____
Open Flow _____ /10ths Water in _____ Inch
_____ /10ths Merc. in _____ Inch
Volume _____ Cu. Ft.
Rock Pressure _____ lbs. _____ hrs.
Oil _____ bbls., 1st 24 hrs.
Fresh water _____ feet _____ feet
Salt water _____ feet _____ feet

Casing and Tubing	Used in Drilling	Left in Well	Packers
Size			Kind of Packer
16			
13			Size of
10			
8 1/4	254 Feet		
6 3/8	1005 " "	✓	Depth set
5 3/16	1388 " "	✓	
3			Perf. top
2			Perf. bottom
Liners Used			Perf. top
			Perf. bottom

CASING CEMENTED _____ SIZE _____ No. Ft. _____ Date _____
COAL WAS ENCOUNTERED AT 995 FEET _____ INCHES
_____ FEET _____ INCHES FEET _____ INCHES
_____ FEET _____ INCHES FEET _____ INCHES

Formation	Color	Hard or Soft	Top	Bottom	Oil, Gas or Water	Depth Found	Remarks
Shale	Light	Hard		90			
Red Rock	Red	Soft	90	100			
Shale & Red Rock	Red	Medium	100	175			
Lime	Light	Hard	175	185			
Red Rock & Shale	Red	Medium	185	207			
Sand	White	Hard	207	210			
Slate	Dark	Soft	2110	245			
Lime	Light	Hard	245	250			
Slate	Dark	Soft	250	320			
Red Rock	Red	Soft	320	325			
Lime	Light	Hard	325	330			
Slate	Dark	Soft	330	340			
Sand	Light	Hard	340	375			
Red Rock	Red	Soft	375	430			
Sand	Light	Hard	430	460			
Slate	Dark	Soft	460	560			
Sand	Light	Hard	560	590			
Slate	White	Soft	590	630			
Sand	White	Hard	630	655			
Slate	Dark	Soft	655	670			
Lime	Hard		670	690			
Red Rock	Red	Soft	690	700			
Lime	White	Hard	700	890			
Coal Blossom Maple Town			890	891			
Lime	White	Hard	891	960			
Slate	Dark	Soft	960	995			
P.G.H. Coal Black		Soft	995	1000			
Lime	Light	Hard	1000	1060			
Red Rock	Red	Soft	1060	1110			
Slate	Dark	Soft	1110	1130			
Red Rock	Red	Soft	1130	1220			
Lime	White	Hard	1220	1405			
Sand	White	Hard	1405	1515			
Slate	Dark	Soft	1515	1525			
Sand	Light	Hard	1525	1550			
Lime	White	Hard	1550	1620			
Slate	Dark	Soft	1620	1640			
Sand	Light	Hard	1640	1685			

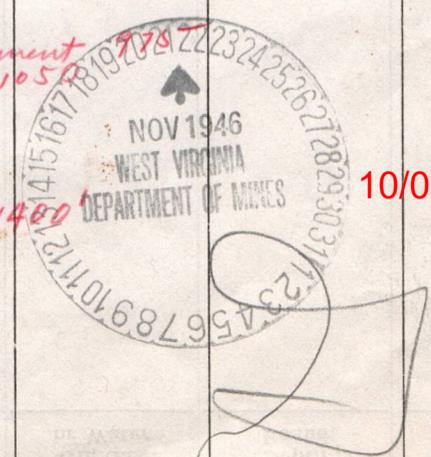

10/06/2023

STATE OF WEST VIRGINIA
DEPARTMENT OF MINES
OIL AND GAS DIVISION

INSPECTOR'S WELL REPORT

Permit No. _____

Oil or Gas Well _____
(KIND)

		CASING AND TUBING	USED IN DRILLING	LEFT IN WELL	PACKERS
Company _____		Size			
Address _____		16			Kind of Packer _____
Farm _____		13			
Well No. _____		10			Size of _____
District _____ County _____		8 1/4			
Drilling commenced _____		6 5/8			Depth set _____
Drilling completed _____ Total depth _____		5 3/16			
Date shot _____ Depth of shot _____		3			Perf. top _____
Initial open flow _____ /10ths Water in _____ Inch		2			Perf. bottom _____
Open flow after tubing _____ /10ths Merc. in _____ Inch		Liners Used			Perf. top _____
Volume _____ Cu. Ft.					Perf. bottom _____
Rock pressure _____ lbs. _____ hrs.		CASING CEMENTED _____ SIZE _____ No. FT. _____ Date _____			
Oil _____ bbls., 1st 24 hrs.		COAL WAS ENCOUNTERED AT _____ FEET _____ INCHES			
Fresh water _____ feet _____ feet		_____ FEET _____ INCHES _____ FEET _____ INCHES			
Salt water _____ feet _____ feet		_____ FEET _____ INCHES _____ FEET _____ INCHES			

Drillers' Names _____

Remarks: _____

DATE _____

DISTRICT WELL INSPECTOR

10/06/2023

PROPOSED MANNER OF PLUGGING AND FILLING WELL

(REQUIRED BY RULES AND REGULATIONS)

WEST VIRGINIA DEPARTMENT OF MINES
OIL AND GAS DIVISION

WORK ORDER

Well to be plugged and filled as follows:

Total Depth 1770

Fill With Clay From 1770 to 1400

Setv Wood Plug & One Bagg Cement

Pull Five Inch Casing Contining Filling with Clay to 1050 set wooden Plug Fill with Cement & pull Six Inch Casing

Till cement comes 20 Feet above Coal

Fill With Clay From 970 to 260 Set Wooden Plug

Pull Eight Inch Casing Fill To the top & Erect Mounement

191

WELL TO BE ABANDONED

District

County

Well No.

Form

To the Department of Mines
Coal Owner or Operator,
Lease or Property Owner.

Gentlemen:

This "work order" is submitted for your approval and concurrence and unless notified of your disapproval or non-concurrence, the undersigned will proceed with the plugging and filling of said well in the above described manner on the date stated in the notice of intention to plug and abandon the said well on opposite side of this sheet.

Very truly yours,

A.G. Isiminger

Well Operator.

No objections have been filed by the coal owner or coal operator, or any available adjacent lease or property owners or interposed by the Department of Mines to the manner herein described for the plugging and filling of the well above mentioned. Therefore, the same is hereby approved this

21st day of November, 1946

DEPARTMENT OF MINES
Oil and Gas Division

10/06/2023

By: *A.G. Isiminger*

NOTE: This "work order" shall be filed in triplicate, one copy for the files of the Department of Mines; one to be approved or corrected and returned to the well operator as his authority for plugging said well; and one for the well inspector.

STATE OF WEST VIRGINIA
DEPARTMENT OF MINES
OIL AND GAS DIVISION

NOTICE OF INTENTION TO PLUG AND ABANDON WELL

(REQUIRED BY SECTION 9, ARTICLE 4, CHAPTER 22 OF THE CODE)

To THE DEPARTMENT OF MINES,
Charleston, W. Va.

Unknown

COAL OPERATOR OR COAL OWNER

ADDRESS

A.G. Isiminger

NAME OF WELL OPERATOR

Cameron West Virginia

COMPLETE ADDRESS

COAL OPERATOR OR COAL OWNER

ADDRESS

November 18 1946

194

WELL TO BE ABANDONED

Center

District

Wetzel

County

LEASE OR PROPERTY OWNER

ADDRESS

Well No. One

Norma B. Hudson

Farm

NOTE: IF PLUGGING CANNOT BEGIN ON DATE SPECIFIED BELOW, PLEASE NOTIFY INSPECTOR DESIST, CLARKSBURG 3053-R.

Gentlemen:—


The undersigned well operator is about to abandon the above described well and will commence

the work of plugging and abandoning said well on the 26th day of November, 1946,
(which date shall not be less than five days after the day on which this notice so mailed is received,
or in due course should be received by the Department of Mines.)

This notice is given you in order that your respective representatives may be present at the
plugging and filling of said well. You are further notified that whether you are represented or not
represented the undersigned will proceed on that date, or shortly thereafter, to plug and fill said
well in the manner required by Section 10, Article 4, Chapter 22 of the Code and given in detail on the
reverse side of this notice, in "Work Order."

This notice is being mailed by registered mail to each of you at the above addresses on the
above date.

Very truly yours,

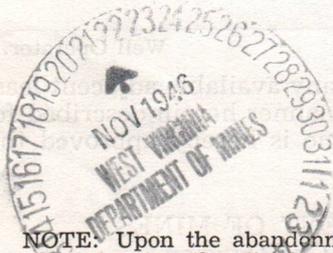

A.G. Isiminger

Well Operator.

10/06/2023

NOTE: Upon the abandonment of all wells drilled prior to June 1, 1929, a plat prepared by a competent
engineer, showing the district and county in which the tract of land is located, the name and acreage of same,
the names of the owners and adjacent tracts, and the location of the about to be abandoned well, determined
by survey, and the courses and distances of such well from two permanent points or landmarks on said tract, shall
be submitted with this notice.

(Over)

Wet-334-P

PERMIT NUMBER

STATE OF WEST VIRGINIA
DEPARTMENT OF MINES
OIL AND GAS DIVISION

AFFIDAVIT OF PLUGGING AND FILLING WELL


AFFIDAVIT SHOULD BE MADE IN TRIPLICATE, ONE COPY MAILED TO THE DEPARTMENT, ONE COPY TO BE RETAINED BY THE WELL OPERATOR AND THE THIRD COPY (AND EXTRA COPIES IF REQUIRED) SHOULD BE MAILED TO EACH COAL OPERATOR AT THEIR RESPECTIVE ADDRESSES.

COAL OPERATOR OR OWNER A. G. Isiminger NAME OF WELL OPERATOR
 ADDRESS Cameron West Virginia COMPLETE ADDRESS
 February 24 -1947 194
 COAL OPERATOR OR OWNER WELL AND LOCATION
 Center District
 Wetzel County
 LEASE OR PROPERTY OWNER
 Well No. One
 Norma. B. Hudson Farm
 STATE INSPECTOR SUPERVISING PLUGGING DESIST

AFFIDAVIT

STATE OF WEST VIRGINIA, }
 County of } ss:
 Edison Isiminger and John T. Weaver
 being first duly sworn according to law depose and say that they are experienced in the work of plugging
 and filling oil and gas wells and were employed by A.G. Isiminger, well operator,
 and participated in the work of plugging and filling the above well, that said work was commenced on the
 2 day of December, 1946, and that the well was plugged and filled in the
 following manner:

SAND OR ZONE RECORD FORMATION	FILLING MATERIAL			PLUGS USED SIZE & KIND	CASING	
	CONTENT	FROM	TO		CSG PULLED	CSG LEFT IN
	Red clay	1770	1400			
	Wood Plug	1400	1397	5/3/16	1350	38
	Cement	1397	1390			
	Clay	1390	1050			
	Wooden Plug	1050	1047	6/3/8		
	Cement	1047	975		1005	
	Clay	975	260			
	Wood Plug	260	257	6/3/8		
	Filled to top with clay				254	
					1350 Feet 5/5/16	Casing
					1005 Feet 6/5/8	Casing
					254 Feet 8/1/4	Casing
COAL SEAMS	DESCRIPTION OF MONUMENT					
(NAME) P.G.H. Coal	Norma B. Hudson No 1#					
(NAME)	A.G. Isiminger Co.					
(NAME)	December 14-1946					
(NAME)						

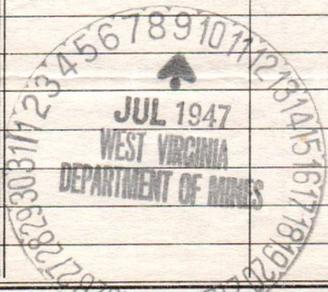

and that the work of plugging and filling said well was completed on the 14 day of December 1946, 1946.

And further deponents saith not.

E. L. Isiminger 10/06/2023
John T. Weaver

Sworn to and subscribed before me this 8th day of July, 1947.

A. N. Cook
 Notary Public.

My commission expires:
 February 27, 1957.

PERMIT No. WET-334-P



STATE OF WEST VIRGINIA
 DEPARTMENT OF MINES
 OF AND GAS DIVISION

AFFIDAVIT OF PLUGGING AND FILLING WELL









Latitude 39° 40'

Longitude 80° 30'

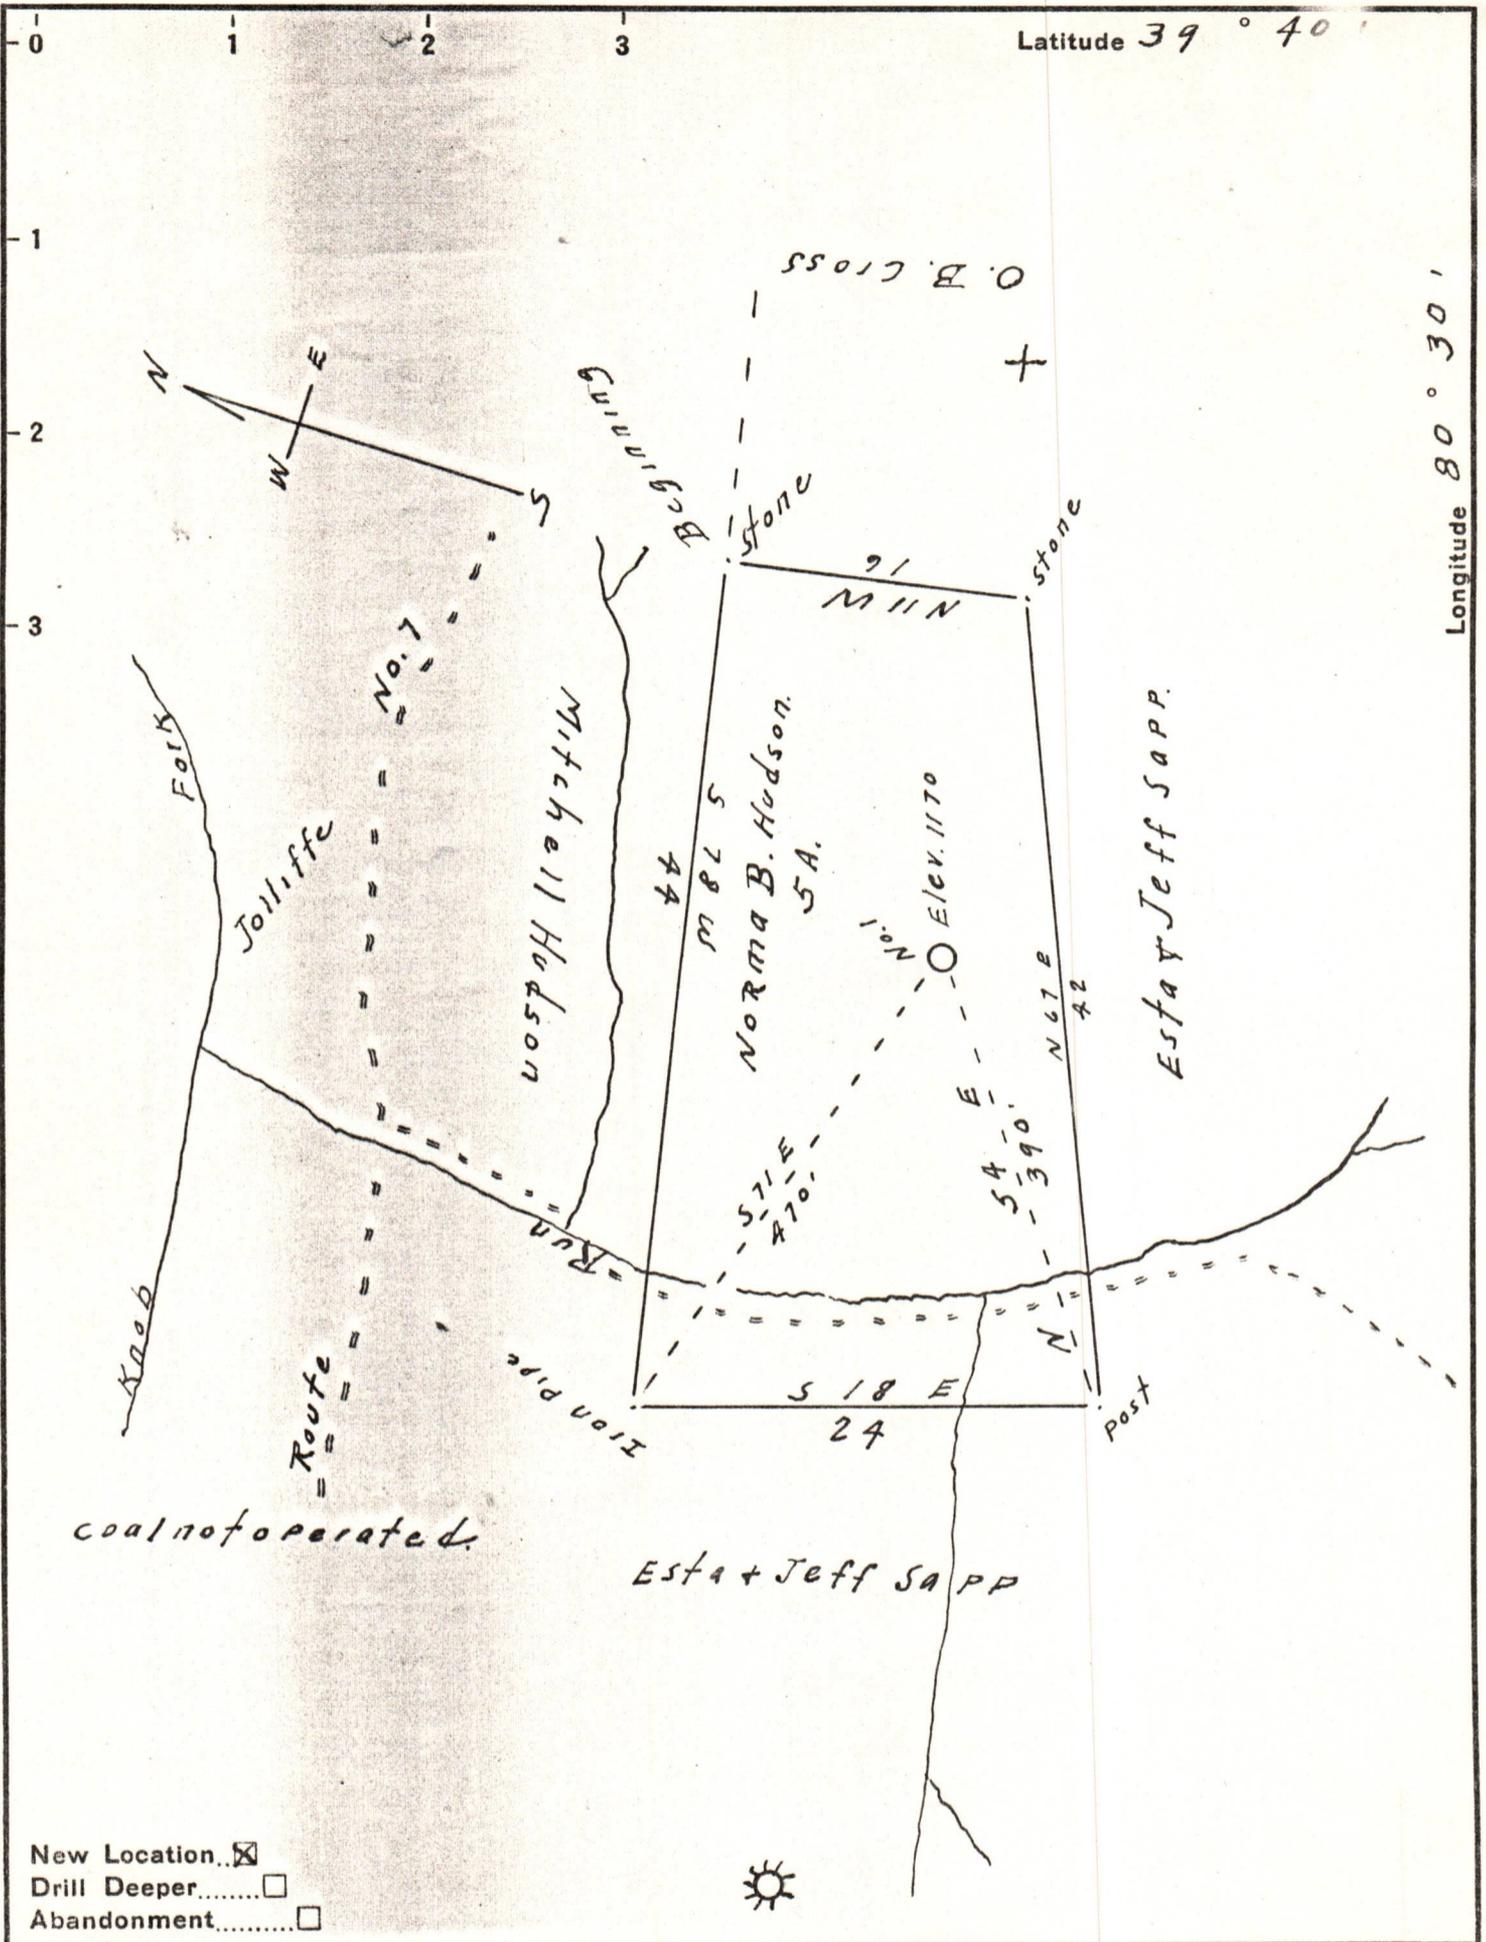

New Location
 Drill Deeper
 Abandonment

Company A. G. Isinminger.
 Address Cameron West Va.
 Farm Norma B Hudson.
 Tract 1 Acres 5 Lease No. _____
 Well (Farm) No. 1 Serial No. _____
 Elevation (Spirit Level) 1170 Feet
 Quadrangle Littleton
 County Wetzel District Center
 Engineer J. M. Dechman
 Engineer's Registration No. Dr. Surveyor
 File No. _____ Drawing No. _____
 Date 5-18-1946 Scale 1 inch = 10 Feds.

STATE OF WEST VIRGINIA
 DEPARTMENT OF MINES
 OIL AND GAS DIVISION
 CHARLESTON

WELL LOCATION MAP
 FILE NO. WET-334 10/06/2023

+ Denotes location of well on United States Topographic Maps, scale 1 to 62,500, latitude and longitude lines being represented by border lines as shown.

- Denotes one inch spaces on border line of original tracing.