

LATITUDE $39^{\circ} 42' 30''$

LONGITUDE $80^{\circ} 45' 05.6''$

NORTH

(+) DENOTES LOCATION OF WELL ON UNITED STATES TOPOGRAPHIC MAPS

FILE NO. _____
 DRAWING NO. _____
 SCALE $1'' = 1000'$
 MINIMUM DEGREE OF ACCURACY $1:200$
 PROVEN SOURCE OF ELEVATION RT. INT. 1326'

I THE UNDERSIGNED, HEREBY CERTIFY THAT THIS PLAT IS CORRECT TO THE BEST OF MY KNOWLEDGE AND BELIEF AND SHOWS ALL THE INFORMATION REQUIRED BY LAW AND THE REGULATIONS ISSUED AND REPEALED BY THE DEPARTMENT OF ENERGY AND NATURAL RESOURCES.
 (SIGNATURE) *[Signature]*
 R.P.E. _____ L.L.S. 551

PLACE SEAL HERE

STATE OF WEST VIRGINIA
 DEPARTMENT OF ENERGY
 DIVISION OF OIL AND GAS



DATE 9 AUGUST 1999
 OPERATOR'S WELL NO. HALL #2
 API WELL NO. _____

WELL TYPE: OIL GAS LIQUID INJECTION _____ WASTE DISPOSAL _____
 (IF "GAS,") PRODUCTION STORAGE _____ DEEP _____ SHALLOW
 LOCATION: ELEVATION 1159' WATER SHED PROCTOR DISTRICT PROCTOR COUNTY WETZEL
 QUADRANGLE NEW MARTINSVILLE

47 - 103 - 01793
 STATE COUNTY PERMIT


SURFACE OWNER STEVE STEELE ACREAGE 175.55
 OIL & GAS ROYALTY OWNER ARC-ROST ENERGY CO. LEASE ACREAGE 575
 " " " STEVE STEELE LEASE NO. _____

PROPOSED WORK: DRILL CONVERT _____ DRILL DEEPER _____ REDRILL _____ FRACTURE OR STIMULATE _____ PLUG OFF OLD FORMATION _____ PERFORATE NEW FORMATION _____ OTHER PHYSICAL CHANGE IN WELL (SPECIFY) _____

PLUG AND ABANDON _____ CLEAN OUT AND REPLUG _____
 TARGET FORMATION ALEXANDER-BENSON DEVONIAN ESTIMATED DEPTH 5900'
 WELL OPERATOR OHIO L & M CO, INC. DESIGNATED AGENT JEFF SAYGER
 ADDRESS P.O. BOX 80 RENO, OHIO 45773 ADDRESS 16 FOX HILL TERRACE PARKERSBURG, WV 26101

COUNTY NAME WETZEL
 PERMIT 1793 CANCELLED

JULY 1 2000

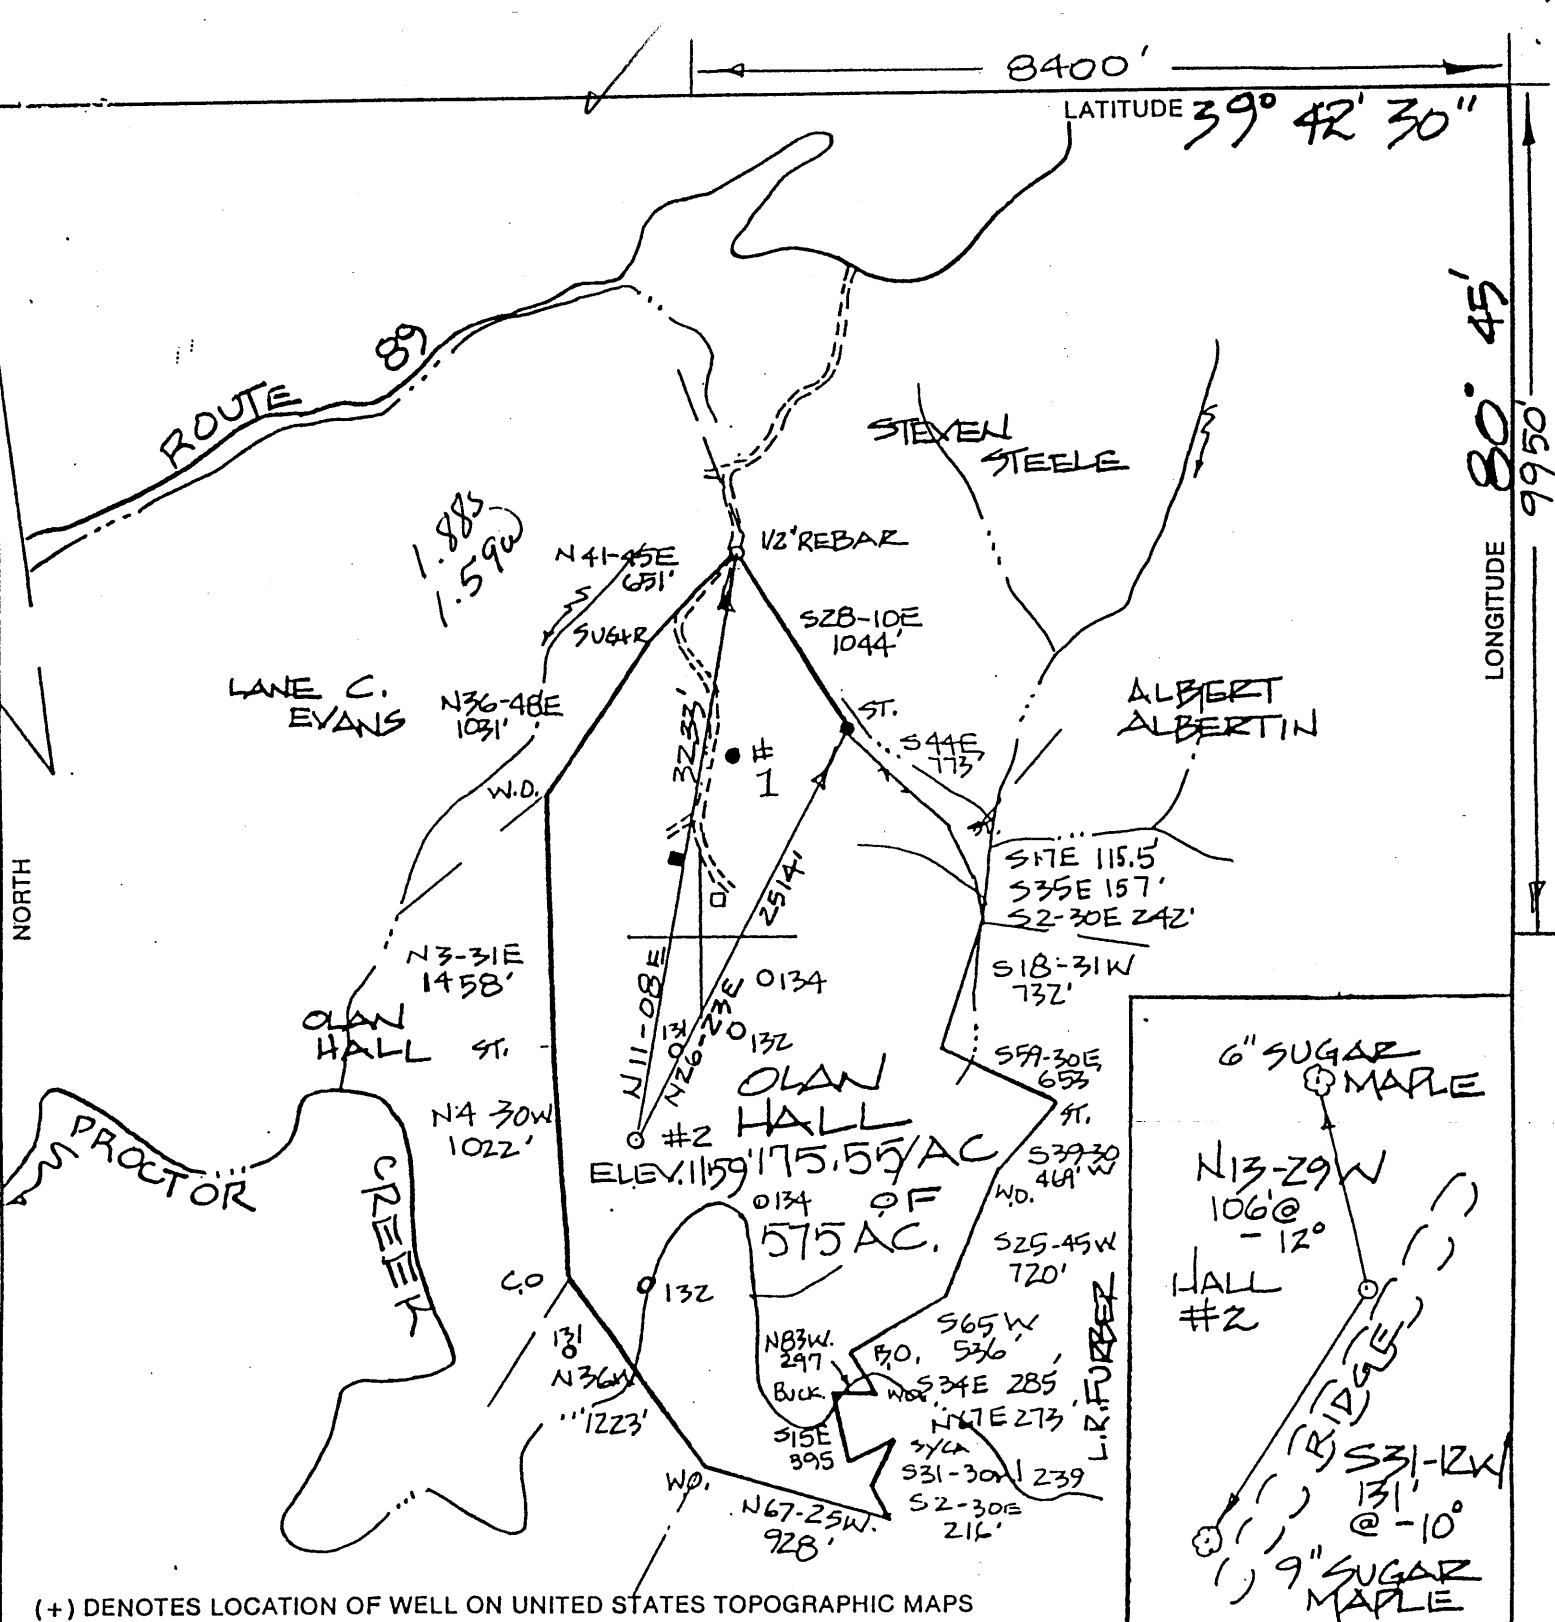

(+) DENOTES LOCATION OF WELL ON UNITED STATES TOPOGRAPHIC MAPS

FILE NO. _____
 DRAWING NO. _____
 SCALE 1" = 1000'
 MINIMUM DEGREE OF ACCURACY 1:200
 PROVEN SOURCE OF ELEVATION RT. INT. 1326'

I THE UNDERSIGNED, HEREBY CERTIFY THAT THIS PLAT IS CORRECT TO THE BEST OF MY KNOWLEDGE AND BELIEF AND SHOWS ALL THE INFORMATION REQUIRED BY LAW AND THE REGULATIONS ISSUED AND REPEALED BY THE DEPARTMENT OF ENERGY AND NATURAL RESOURCES.
 (SIGNATURE) *[Handwritten Signature]*
 R.P.E. _____ L.L.S. 551

PLACE SEAL HERE

STATE OF WEST VIRGINIA
 DEPARTMENT OF ENERGY
 DIVISION OF OIL AND GAS



DATE 7 AUGUST, 19 99
 OPERATOR'S WELL NO. HALL #2
 API WELL NO. _____

WELL TYPE: OIL GAS LIQUID INJECTION _____ WASTE DISPOSAL _____
 (IF "GAS,") PRODUCTION STORAGE _____ DEEP _____ SHALLOW
 LOCATION: ELEVATION 1159' WATERSHED PROCTOR CREEK
 DISTRICT PROCTOR COUNTY WETZEL
 QUADRANGLE NEW MARTINSVILLE
 SURFACE OWNER STEVE STEELE ACREAGE 175.55
 OIL & GAS ROYALTY OWNER ARC-ROST ENERGY CO. LEASE ACREAGE 575
 " " STEVE STEELE LEASE NO. _____
 PROPOSED WORK: DRILL CONVERT _____ DRILL DEEPER _____ REDRILL _____ FRACTURE OR STIMULATE _____ PLUG OFF OLD FORMATION _____ PERFORATE NEW FORMATION _____ OTHER PHYSICAL CHANGE IN WELL (SPECIFY) _____

COUNTY NAME WETZEL
 PERMIT 1793

PLUG AND ABANDON _____ CLEAN OUT AND REPLUG _____
 TARGET FORMATION ALEXANDER-BENSON ESTIMATED DEPTH 5900'
 WELL OPERATOR OHIO L&M CO, INC. DESIGNATED AGENT JEFF SAYGER
 ADDRESS P.O. BOX 80 RENO, OHIO 45773 ADDRESS 16 FOX HILL TERRACE PARKERSBURG, WV 26101