

FILE NO. _____
 DRAWING NO. _____
 SCALE 1" = 500'
 MINIMUM DEGREE _____
 OF ACCURACY 1:200
 PROVEN SOURCE _____
 OF ELEVATION TOPO. MAP
ROAD ELEVATION 1337'

I, THE UNDERSIGNED, HEREBY CERTIFY THAT THIS PLAT IS CORRECT TO THE BEST OF MY KNOWLEDGE AND BELIEF AND SHOWS ALL THE INFORMATION REQUIRED BY ANY AND ALL REGULATIONS ISSUED AND PRESCRIBED BY THE DEPARTMENT OF ENERGY.
 (SIGNATURE) _____
 PROFESSIONAL SURVEYOR: 551



STATE OF WEST VIRGINIA
DEPARTMENT OF ENERGY
DIVISION OF OIL AND GAS

DATE SEPTEMBER 27TH, 2011
 OPERATORS WELL NO. W-1634

API 47 - 103 - 02726
 STATE COUNTY PERMIT

WELL TYPE: OIL XX GAS XX LIQUID INJECTION _____ WASTE DISPOSAL _____
 (IF GAS) PRODUCTION XX STORAGE _____ DEEP _____ SHALLOW XX

LOATION: ELEVATION 1322' WATER SHED SHENANGO CREEK
 DISTRICT GREEN COUNTY WETZEL QUADRANGLE PINE GROVE

SURFACE OWNER J. L. ROBINSON (SHIRLEY BALWANZ ROBINSON BUNN LIFE) ACREAGE 60.625
 OIL & GAS ROYALTY J. L. ROBINSON (SHIRLEY BALWANZ ROBINSON BUNN LIFE) LEASE AC. 60.625

PROPOSED WORK: DRILL XX CONVERT _____ DRILL DEEPER _____ REDRILL _____
 FRACTURE OR STIMULATE _____ PLUG OFF OLD FORMATION _____
 PERFORATE NEW FORMATION _____
 OTHER PHYSICAL CHANGE IN WELL _____
 PLUG AND ABANDON _____ CLEAN OUT AND REPLUG _____

TARGET FORMATION BENSON / ALEXANDER ESTIMATED DEPTH 5500' TO 5700'


WELL OPERATOR HAUGHT ENERGY CORP.
 ADDRESS HC 68, BOX 14
SMITHVILLE, WV 26178

DESIGNATED AGENT WARREN HAUGHT
 ADDRESS HC 68, BOX 14
SMITHVILLE, WV 26178

FORM WW-6

COUNTY NAME
 PERMIT

103-02726

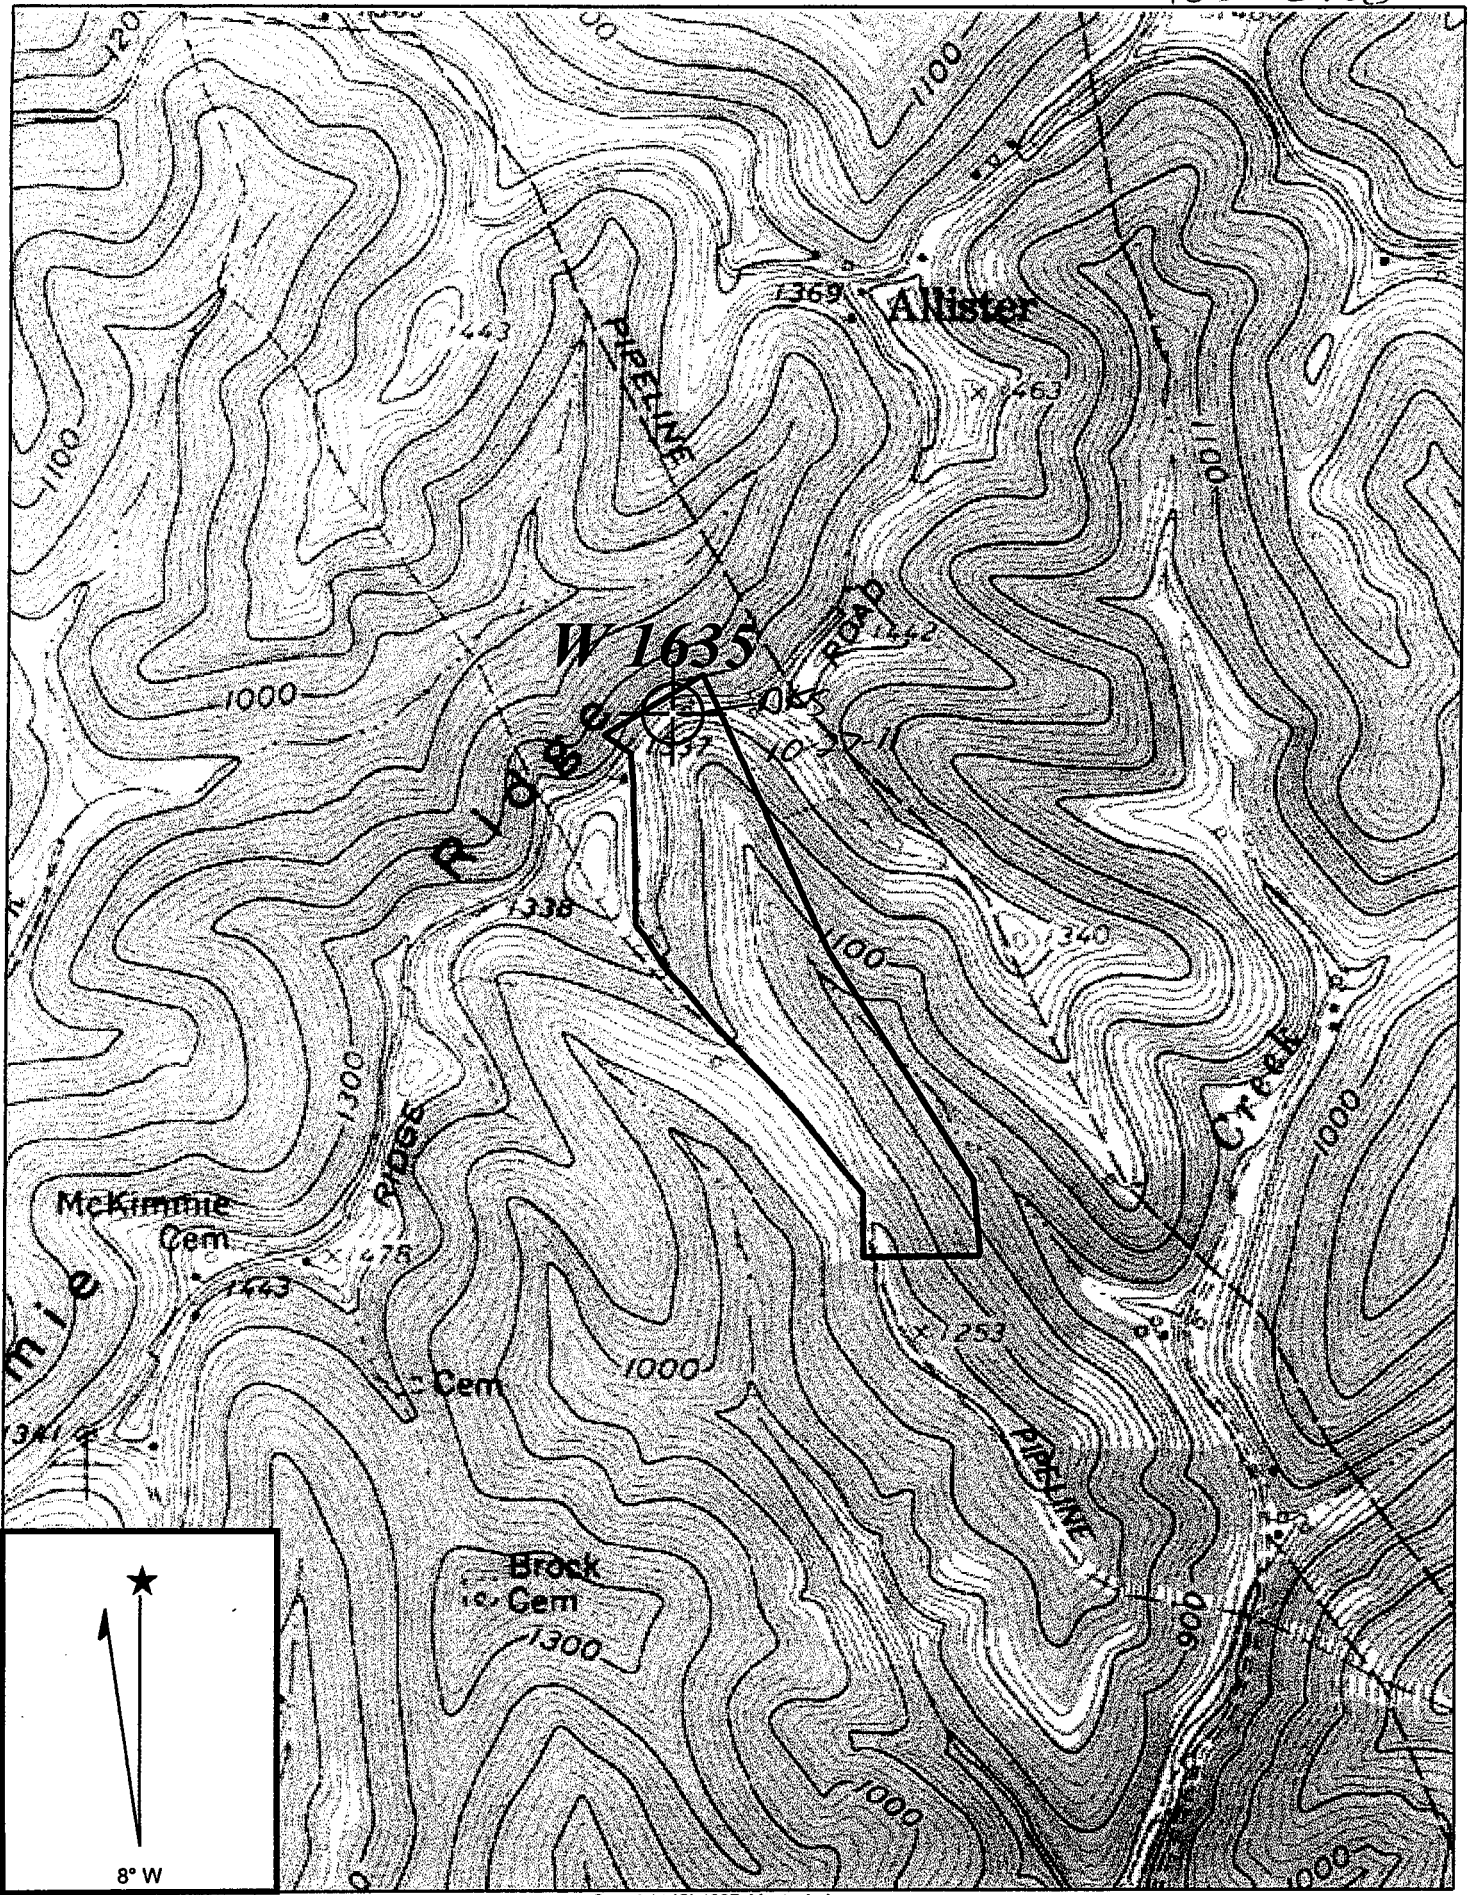

Copyright (C) 1997, Maptech, Inc.

PINE GROVE QUADRANGLE

SCALE 1" = 1000'

HAUGHT ENERGY CORP.

WELL: W 1635
JUNIOR L. ROBINSON 60.625 ACRE LEASE

GREEN DISTRICT WETZEL COUNTY WEST VIRGINIA

12/09/2011