

(BOTTOM HOLE: 80°39'27.0")

LON: -80°40'32.6"

2551'

LAT: 39°37'30"

LON: 80°40'00"

LAT: 39°35'01.7" (BOTTOM HOLE: 39°34'27.7")

1 - Well ties and Latitude and Longitude were measured by GPS (Sub-meter accuracy). Bearings are referenced to UTM Grid North (Zone 17 North - NAD 1983).

2 - Surface owners and engineers information obtained from the West Virginia County Assessor's tax records.

3 - No Title Opinion was provided to the Surveyor during this survey. This survey is subject to a complete Title Opinion.

SURVEY NOTES		UTM Coordinates (Zone 17N-NAD 1983)	LOCATION REFERENCES NAD 1983
Surface	N-4,381,826m. E-527,864m.	N 84°19' W 284' UTILITY POLE N 44°33' E 192' SPICE	
Bottom Hole	N-4,380,582m. E-529,431m.		

MAP OF H.G. ENERGY, LLC -LONG 409 UNIT-



JOB # 12-025
DRAWING # 12HG409FOLDER
SCALE 1" = 1500'
MINIMUM DEGREE OF ACCURACY SUB-METER
PROVEN SOURCE OF ELEV. SUBMETER MAPPING GRADE GPS

I THE UNDERSIGNED, HEREBY CERTIFY THAT THIS PLAT IS CORRECT TO THE BEST OF MY KNOWLEDGE AND BELIEF AND SHOWS ALL THE INFORMATION REQUIRED BY LAW AND THE REGULATIONS ISSUED AND PERSCRIBED BY THE DEPARTMENT OF ENVIRONMENTAL PROTECTION.



WEST VIRGINIA DEPARTMENT OF ENVIRONMENTAL PROTECTION, OFFICE OF OIL AND GAS
MOODY LAND SURVEYING, LLC
ST. MARYS, WV 26170

JOSHUA E. MOODY
LICENSED
NO. 2020
STATE OF WEST VIRGINIA
PROFESSIONAL SURVEYOR

REV.1
JOSHUA E. MOODY, P.S. 2020
DATE 10/30/12
OPERATOR'S WELL #409 S-6H

WEST VIRGINIA DEPARTMENT OF ENVIRONMENTAL PROTECTION OFFICE OF OIL AND GAS

WELL TYPE: OIL ___ GAS LIQUID INJECTION ___ WASTE DISPOSAL ___ HORIZONTAL
(IF "GAS") PRODUCTION STORAGE ___ DEEP ___ SHALLOW

LOCATION: ELEVATION 1340' WATERSHED NORTH FOR, FISHING CREEK
DISTRICT GRANT COUNTY WETZEL STATE COUNTY PERMIT # 47-103-02883 H6A

QUADRANGLE PINE GROVE 7.5'

SURFACE OWNER FRANCIS D. & FREEDA M. BROWN (surface hole) ACREAGE 103 ACRES +/-
OIL & GAS ROYALTY OWNER ROBERT B. MYERS ET AL LEASE ACREAGE 580 ACRES +/-

PROPOSED WORK: DRILL CONVERT ___ DRILL DEEPER ___ REDRILL ___ FRACTURE OR STIMULATE PLUG OFF OLD FORMATION ___ PERFORATE NEW FORMATION ___


OTHER PHYSICAL CHANGE IN WELL (SPECIFY) ___
PLUG & ABANDON ___ CLEAN OUT & REPLUG ___

TARGET FORMATION MARCELLUS ESTIMATED DEPTH TVD= 7,300' MD= 13,116'

WELL OPERATOR H.G. ENERGY, LLC DESIGNATED AGENT MIKE KIRSCH
ADDRESS 5260 DuPONT ROAD ADDRESS 5260 DuPONT ROAD
PARKERSBURG, WV 26101 PARKERSBURG, WV 26101

LEASE # 31950-50 et al

SUBJECT WELL
Long 409 S-6H

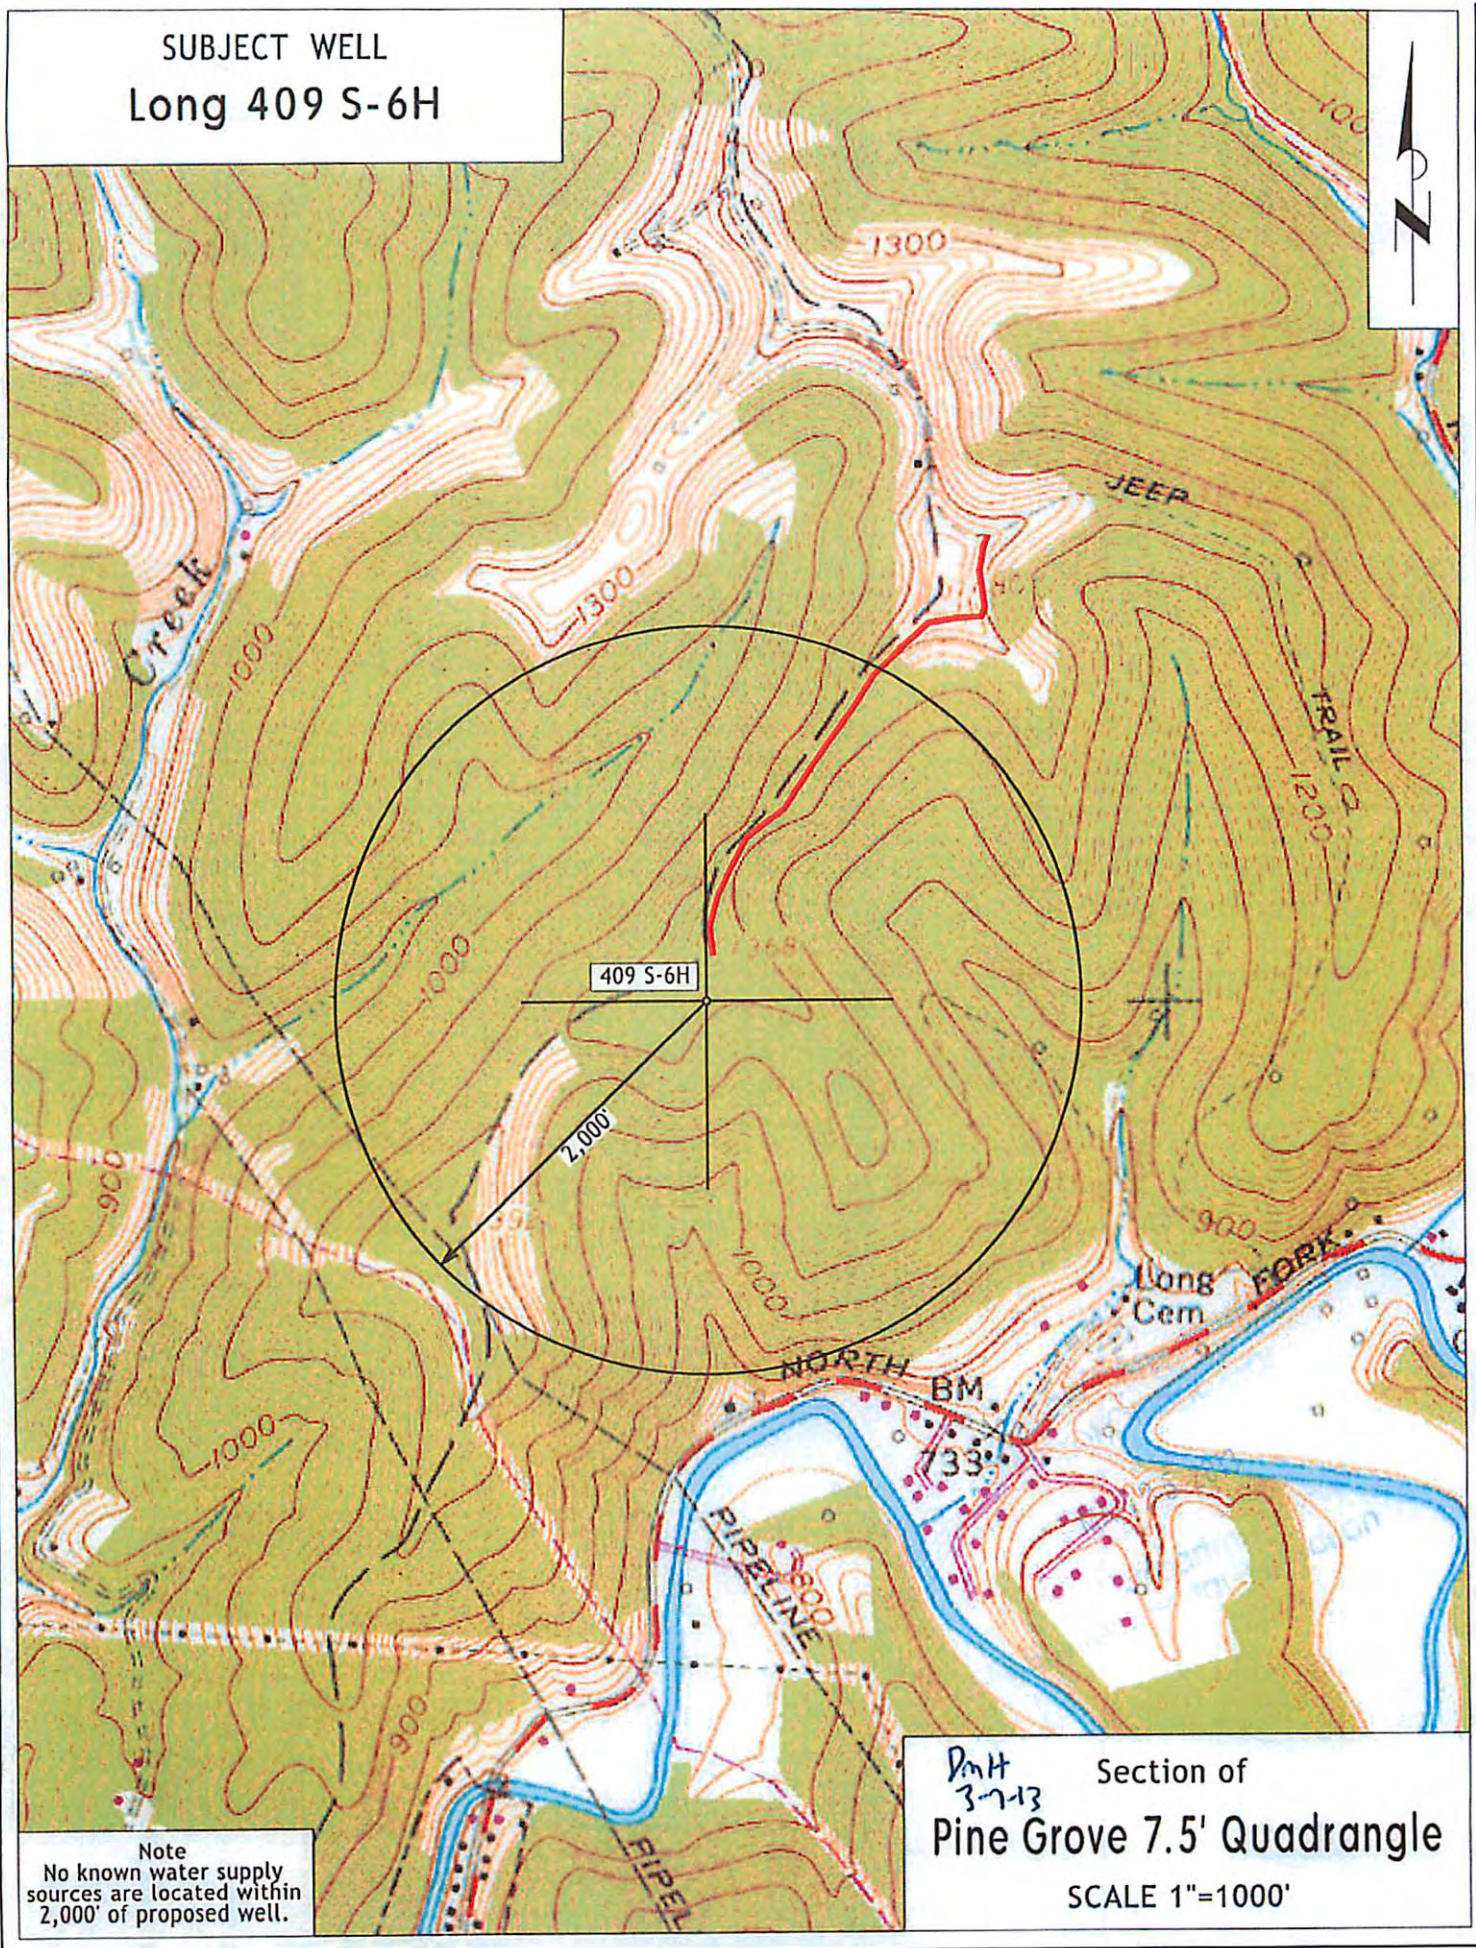

Note
No known water supply
sources are located within
2,000' of proposed well.

DmH
3-7-13
Section of
Pine Grove 7.5' Quadrangle
SCALE 1"=1000'