

NAD 27 WV NORTH SPC:  
 D-187 = 361,181.39'  
 1,686,821.68'

UTM 83 COOR. (METERS):  
 D-187 = 4,370,831.10 m  
 533,585.25 m


WELL REFERENCES:  
 N79-00E, 139.00' TO 11" CHERRY  
 S61-00W, 147.00' TO 14" RED OAK

(+) DENOTES LOCATION OF WELL ON UNITED STATES TOPOGRAPHIC MAPS

FILE NUMBER: \_\_\_\_\_  
 DRAWING NUMBER: DRID187.PCS  
 SCALE: 1" = 1000'  
 MINIMUM DEGREE OF ACCURACY: DGPS SUBMETER  
 PROVEN SOURCE OF ELEVATION: DGPS SURVEY  
SUBMETER SYSTEM

I THE UNDERSIGNED, HEREBY STATE THAT THIS PLAT IS CORRECT TO THE BEST OF MY KNOWLEDGE AND BELIEF AND SHOWS ALL THE INFORMATION REQUIRED BY LAW AND THE REGULATIONS ISSUED AND PRESCRIBED BY THE DEPARTMENT OF ENERGY.

(SIGNED) \_\_\_\_\_  
 STEPHEN D. LOSH, P.S. #674

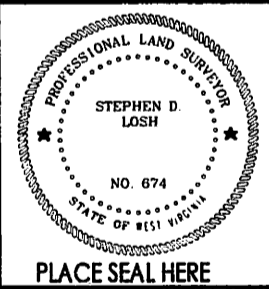

STATE OF WEST VIRGINIA  
 DIVISION OF ENVIRONMENTAL PROTECTION  
 OFFICE OF OIL AND GAS  
 #10 MCJUNKIN ROAD  
 NITRO, WV 25143-2506

LAND SURVEYING SERVICES  
 21 CEDAR LANE, BRIDGEPORT, WV 26330  
 PHONE: 304-842-2018 OR 842-5762

DATE: AUGUST 01, 2013

FORM WW-6

WELL TYPE: OIL  GAS  LIQUID INJECTION \_\_\_\_\_ WASTE DISPOSAL \_\_\_\_\_ CBM \_\_\_\_\_  
 (IF "GAS") PRODUCTION  STORAGE \_\_\_\_\_ DEEP \_\_\_\_\_ SHALLOW

LOCATION: ELEVATION 1449.73' WATERSHED BUFFALO RUN  
 DISTRICT GRANT COUNTY WETZEL  
 QUADRANGLE FOLSOM LEASE NUMBER \_\_\_\_\_

SURFACE OWNER STATE OF WV PUBLIC LAND CORP. ACREAGE 33.00  
 OIL & GAS ROYALTY OWNER EUGENE W. EDDY, ET. AL. LEASE ACREAGE 3108.00


PROPOSED WORK: DRILL  CONVERT \_\_\_\_\_ DRILL DEEPER \_\_\_\_\_ REDRILL \_\_\_\_\_ FRACTURE OR STIMULATE  PLUG OFF OLD FORMATION \_\_\_\_\_  
 PERFORATE NEW FORMATION \_\_\_\_\_ OTHER PHYSICAL CHANGE (SPECIFY) \_\_\_\_\_

TARGET FORMATION BAYARD PLUG & ABANDON \_\_\_\_\_ CLEAN OUT & REPLUG \_\_\_\_\_  
 ESTIMATED DEPTH 3665'

WELL OPERATOR DIVERSIFIED RESOURCES, INC. DESIGNATED AGENT RUSTY HUTSON  
 ADDRESS P. O. BOX 381087 BIRMINGHAM, AL 35238-1087 ADDRESS P. O. BOX 381087 BIRMINGHAM, AL 35238-1087

COUNTY NAME  
 PERMIT



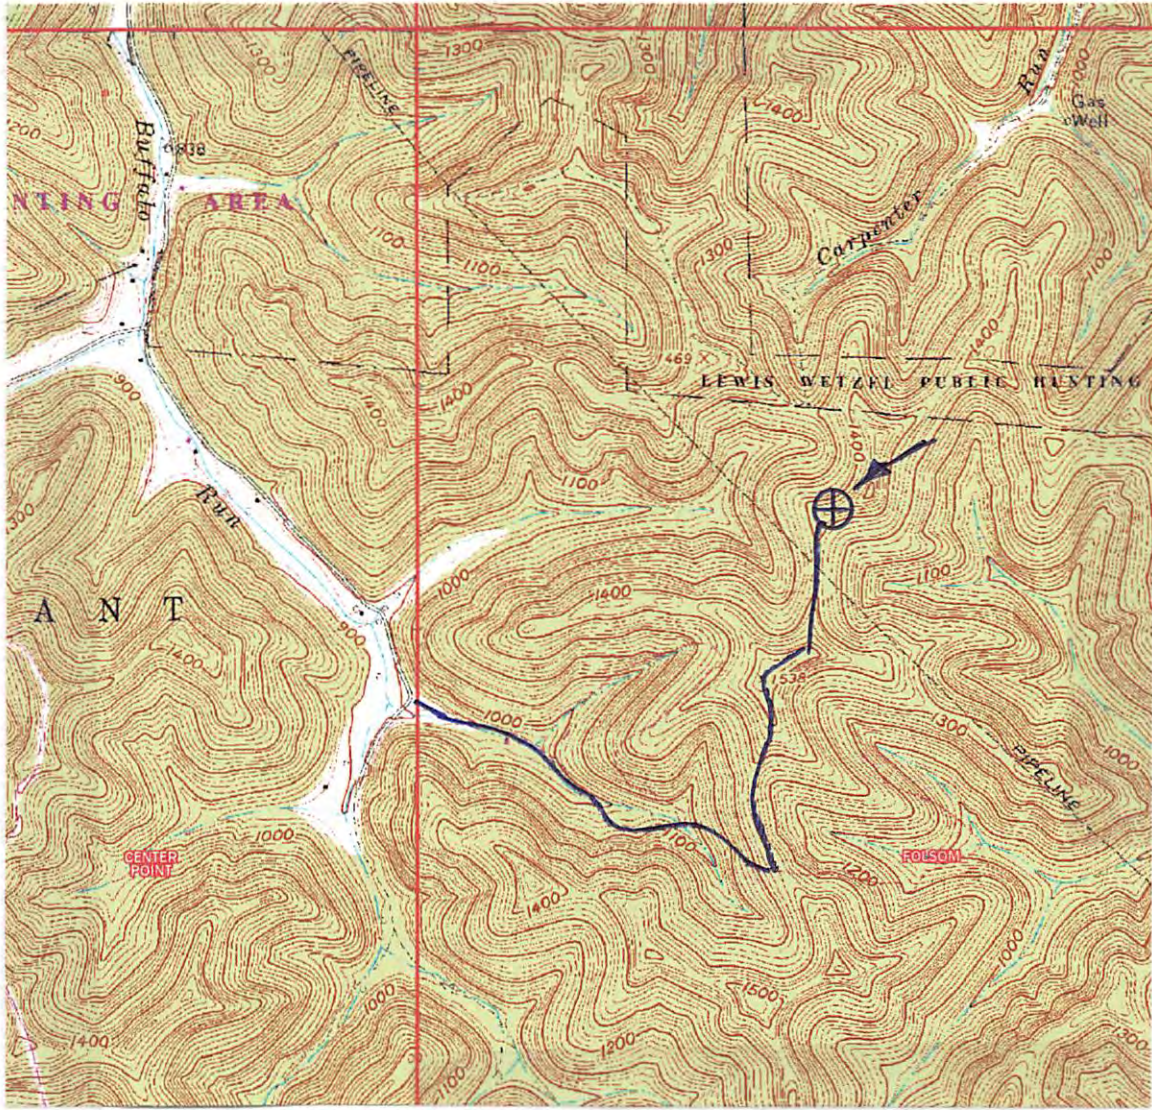

DRAWINGS TO ACCOMPANY FORM WW-9

DIVERSIFIED RESOURCES, INC

P. O. BOX 381087

BIRMINGHAM, AL 35238-1087

WATERSHED: BUFFALO RUN

DISTRICT: GRANT COUNTY: WETZEL

QUADRANGLE: FOLSOM WELL NO.: D-187

DATE: 08/01/13 PAGE of

RECEIVED  
 Office of Oil and Gas  
 OCT 11 2013  
 WV Department of  
 Environmental Protection

LAND SURVEYING SERVICES  
 21 CEDAR LANE  
 BRIDGEPORT, WV 26330  
 PHONE: 304-842-2018 OR 5762

DMH  
 10-3-13