


Cash 7H
Cash
EQT Production Company

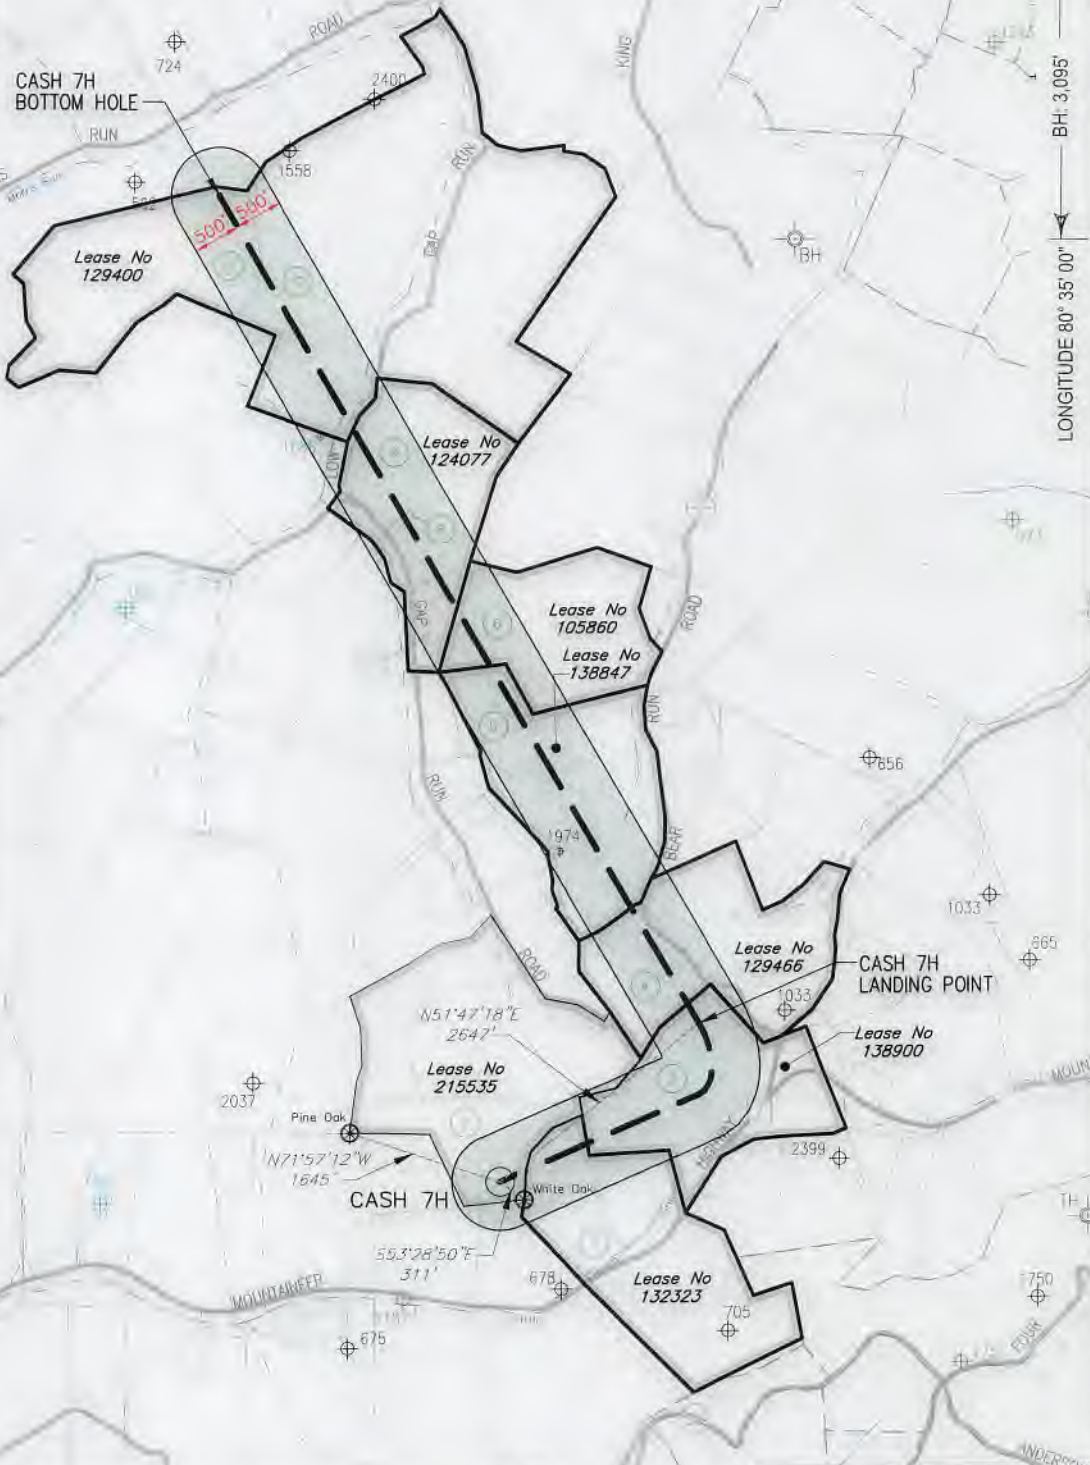

NOTES ON SURVEY

1. COORDINATES SYSTEM IS UTM, NAD 83 DATUM, ZONE 17, U.S. FOOT AND WELL COORDINATES ESTABLISHED USING SURVEY GRADE GPS.
2. SURFACE AND ROYALTY OWNER INFORMATION AND THEIR BOUNDARIES SHOWN HEREON WERE PLOTTED FROM DEEDS AND/OR TAX PARCEL MAPS PROVIDED BY CLIENT AND FIELD LOCATIONS.
3. THIS PLAT DOES NOT REPRESENT A BOUNDARY SURVEY OF THE PARCELS SHOWN HEREON.
4. NO DWELLINGS AND BUILDINGS WITHIN 625 FEET OF PROPOSED CENTER OF PAD.
5. NO WATER WELLS OR DEVELOPED SPRINGS WITHIN 250 FEET OF PROPOSED WELL.
6. NO PERENNIAL STREAMS, LAKES, PONDS, RESERVOIRS OR WETLANDS WITHIN 100 FEET OF THE LIMITS OF DISTURBANCE.
7. NO NATURALLY PRODUCING TROUT STREAM WITHIN 300 FEET OF LIMITS OF DISTURBANCE.

LEGEND

- Active Well Location
- Proposed Gas Well
- Located Corner, as noted
- Surface Tract Lines (Surveyed)
- Surface Tract Lines (Tax Map)
- Reference Line
- Lease Boundary
- Creek or Drain
- WV County Route
- WV State Route


(⊕) Denotes Location of Well on United States Topographic Maps



I, the undersigned, hereby certify that this plat is correct to the best of my knowledge and belief and shows all the information required by law and the regulations issued and prescribed by the Department of Environmental Protection.

Thomas C. Smit

L. L. S. 687

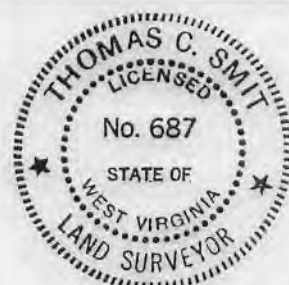

SEAL

FILE NO: _____
 DRAWING NO: _____
 SCALE: 1" = 2000'
 MINIMUM DEGREE OF ACCURACY: 1:2500
 PROVEN SOURCE OF ELEVATION: NGS CORS Station

STATE OF WEST VIRGINIA
 DEPARTMENT OF ENVIRONMENTAL PROTECTION
 OIL AND GAS DIVISION




DATE: JULY 12 20 22
 OPERATORS WELL NO: Cash 7H
 API WELL NO: 47 - 103 - 03572
 STATE COUNTY PERMIT

WELL TYPE: OIL GAS LIQUID INJECTION WASTE DISPOSAL
 (IF GAS) PRODUCTION: STORAGE DEEP SHALLOW
 LOCATION ELEVATION: 1501' WATERSHED: Little Fishing Creek QUADRANGLE: Littleton
 DISTRICT: Center COUNTY: Wetzel
 SURFACE OWNER: John R. & Phyllis R. Bohrer ACREAGE: 121.18±
 ROYALTY OWNER: Green Dot Farm, Inc., et al. LEASE NO: 215535 ACREAGE: 121.18±
 PROPOSED WORK: DRILL CONVERT DRILL DEEPER FRACTURE OR STIMULATE PLUG OFF OLD FORMATION
 PERFORATE NEW FORMATION OTHER PHYSICAL CHANGE IN WELL (SPECIFY)
 PLUG AND ABANDON CLEAN OUT AND REPLUG TARGET FORMATION: Marcellus ESTIMATED DEPTH: 7,577'
 WELL OPERATOR: EQT Production Company DESIGNATED AGENT: Joseph C Mallow
 ADDRESS: 400 Woodcliff Drive ADDRESS: 427 Midstate Drive
 Canonsburg, PA 15317 Clarksburg, WV 26301


08/19/2022

Cash 7H
Cash
EQT Production Company

Tract ID.	Tract ID.	Tax Map No.	Parcel No.	County	District	Surface Tract Owner	Acres
1	9	15	59.1	Wetzel	Center	Michael D & Amber N Amos	24.74
2	15	15	58.0	Wetzel	Center	John R. & Phyllis R. Bohrer	52.95
3	16	15	47.0	Wetzel	Center	Phillips C O EST & Goldie EST, Shuman & Anna Marie Haynes	47.30
4	14	15	46.0	Wetzel	Center	Robert E Sr & Brenda S Dorsey	82.00
5	38	15	21.0	Wetzel	Center	Ray S Sapp	89.29
6	49	15	4.7	Wetzel	Center	Barry L & Rita A Clark	67.50
7	50	15	67.0	Wetzel	Center	Gerald & Georgia Rice	8.50
8	91	11	31.1	Wetzel	Center	Virginia Oma Rice	0.51
9	58	11	31.0	Wetzel	Center	Gerald F & Georgia M Rice	61.41
10	67	11	16.0	Wetzel	Center	Green Dot Farm, Inc.	158.00
11	66	11	15.0	Wetzel	Center	Green Dot Farm, Inc.	133.00
Lease	Owner					Acres	
215535	Green Dot Farm, Inc. et al					121.18 ac	
132323	AMP IV, LP, et al					100 ac	
136800	William B. Franck and Pamela S. Franck, Trustees of the William B. and Pamela S. Franck Joint Revocable Living Trust dated 2/12/2018, et al					75 ac	
129466	Thomas Sundy, et al					84 ac	
138847	Ray S. Sapp					97 ac	
105890	Stone Hill Minerals Holdings, LLC, et al					1694.89 ac	
124077	SW2 Minerals, LLC, et al.					72.5 ac	
129400	Timothy J. Ashcraft, et al					398 ac	

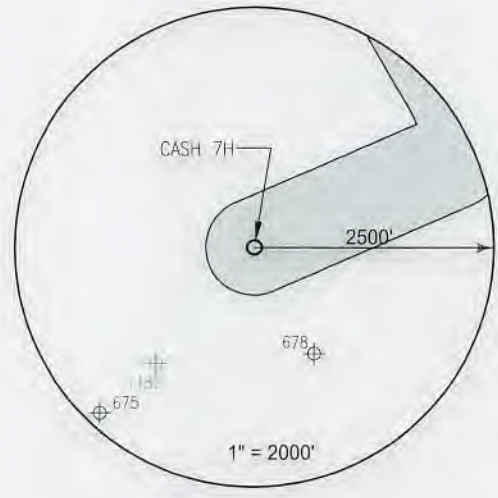

Well References

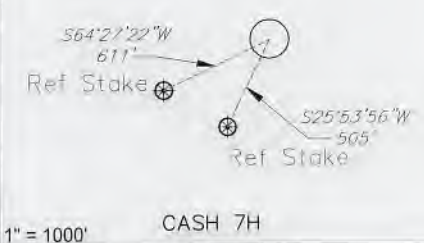


Notes:
CASH 7H coordinates are
 NAD 27 N: 413,442.080 E: 1,694,711.451
 NAD 27 Lat: 39.630081 Long: -80.583918
 NAD 83 UTM N: 4,386,793.077 E: 535,723.829

CASH 7H Landing Point coordinates are
 NAD 27 N: 415,079.103 E: 1,696,790.824
 NAD 27 Lat: 39.634644 Long: -80.576606
 NAD 83 UTM N: 4,387,302.411 E: 536,349.035

CASH 7H Bottom Hole coordinates are
 NAD 27 N: 423,679.773 E: 1,691,795.677
 NAD 27 Lat: 39.658090 Long: -80.594713
 NAD 83 UTM N: 4,389,897.251 E: 534,783.535

West Virginia Coordinates system of 1927 (North Zone) based upon Differential GPS Measurements
 Plat orientation, Corner and well ties are based upon the grid north meridian
 Well location references are based upon the grid north meridian.
 UTM coordinates are NAD83, Zone 17, Meters.

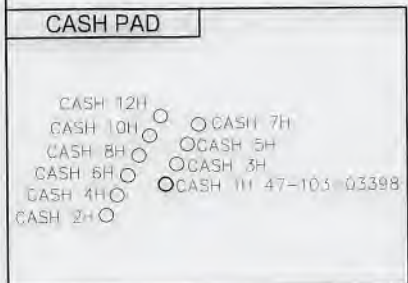

I, the undersigned, hereby certify that this plat is correct to the best of my knowledge and belief and shows all the information required by law and the regulations issued and prescribed by the Department of Environmental Protection.

Thomas C. Smit
 L. L. S. 687



FILE NO: W2192 (BK 65-61)
 DRAWING NO:
 SCALE: 1" = 1000'
 MINIMUM DEGREE OF ACCURACY: 1:2500
 PROVEN SOURCE OF ELEVATION: NGS CORS Station



DATE: JULY 12 20 22
 OPERATORS WELL NO: Cash 7H
 API WELL NO: 47 - 103 - 03522
 STATE COUNTY PERMIT

WELL TYPE: OIL GAS LIQUID INJECTION WASTE DISPOSAL
 (IF GAS) PRODUCTION: STORAGE DEEP SHALLOW

LOCATION ELEVATION: 1501' WATERSHED: Little Fishing Creek QUADRANGLE: Littleton
 DISTRICT: Center COUNTY: Wetzel

SURFACE OWNER: John R. & Phyllis R. Bohrer ACREAGE: 52.95 ±
 ROYALTY OWNER: Green Dot Farm, Inc., et al. LEASE NO: 215535 ACREAGE: 121.18 ±

PROPOSED WORK: DRILL CONVERT DRILL DEEPER FRACTURE OR STIMULATE PLUG OFF OLD FORMATION
 PERFORATE NEW FORMATION OTHER PHYSICAL CHANGE IN WELL (SPECIFY)

PLUG AND ABANDON CLEAN OUT AND REPLUG TARGET FORMATION: Marcellus ESTIMATED DEPTH: 7,577'

WELL OPERATOR: EQT Production Company DESIGNATED AGENT: Joseph C Mallow
 ADDRESS: 400 Woodcliff Drive ADDRESS: 427 Midstate Drive
 Canonsburg, PA 15317 Clarksburg, WV 26301

08/19/2022