


John L. ...
to be abandoned ...
20 acres, located in ...
West Virginia.

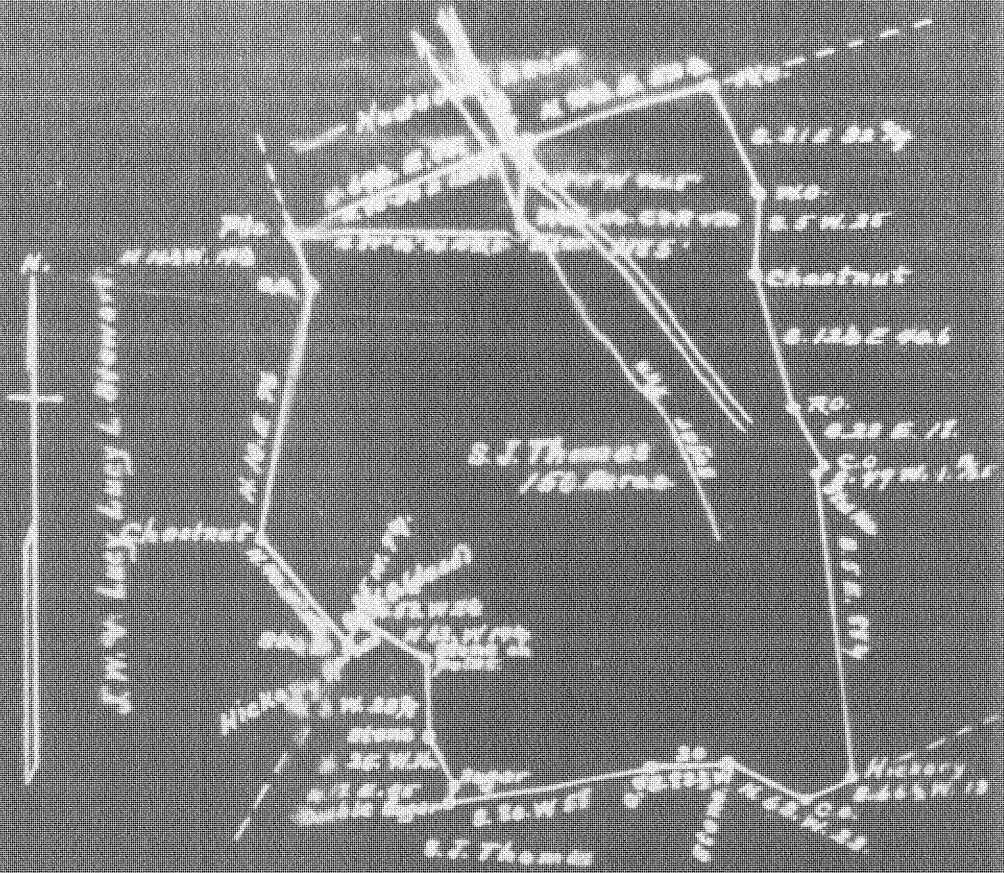

ENGINEER'S CERTIFICATE.

I, the undersigned hereby certify that this map is correct and shows all the information to the best of my knowledge and belief, required by the oil and gas section of the Mining Law of West Virginia.


A. L. Headley
Engineer

Acknowledged before me a Notary Public, in and for Kanawha County, West Virginia, this the 24 day of October 1904.
My commission expires

April 11, 1906

R. F. Child
Notary Public.

of John L. ... of ...
to be ... of the S.J. Thomas ...
... located in ...
West Virginia.

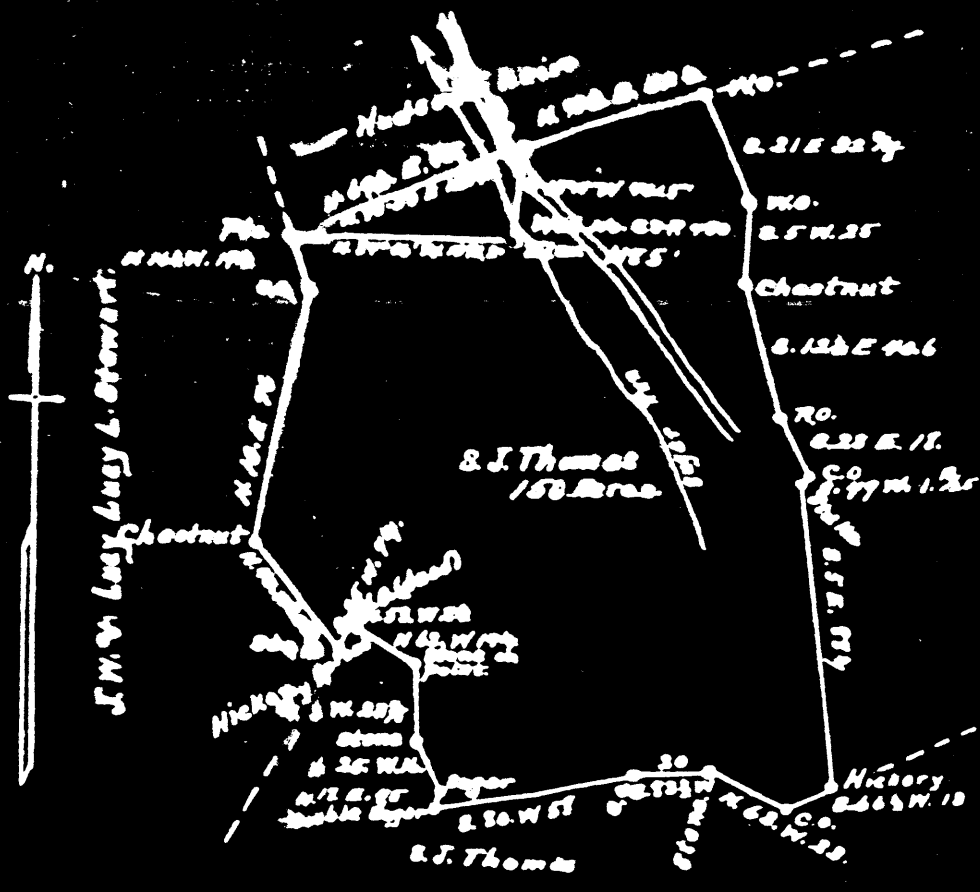

ENGINEER'S CERTIFICATE.

I, the undersigned hereby certify that this map is correct and shows all the information to the best of my knowledge and belief, required by the oil and gas section of the Mining Law of West Virginia.

A. S. Headley
Engineer

Acknowledged before me a Notary Public, in and for Mingo County, West Virginia, this the 21 day of October 1934.
My commission expires

April 14, 1935

B. F. Childs
Notary Public.

Center District, Wetzel County, W. Va.

By John L. Dougan & M. R. Phillips, 613 Valley Bank Bldg.
Morgantown, W. Va.

On 150 acres, surface and mineral rights owned by S. J. Thomas,
Littleton, W. Va.

Permit not required when drilled.

Elevation, 1185' B.

6-5/8" casing, 2158'; 5-3/16", 3026'; 2" tubing, 3082'.

Coal was encountered at 910-918'.

Abandonment reported to Dept. of Mines Oct. 5, 1934.

Oil well.

	Top.	Bottom.	Thickness.
Pittsburgh Coal, soft	910	- 918	8
Second Salt Sand (fresh water, 1900')	1876	- 1905	29
Big Injun Sand (oil, 2243-2295')	2178	- 2422	244
Gordon Sand (oil, 3034')	3004	- 3046	42
Total depth		3065	