

New Location...
 Drill Deeper.....
 Abandonment.....

✓ JULY 3 1956

Map Sheet 47 Squares N8WB FB 56 P155 / FB 1153 P3

0.41 W
 2.67 R
 2.62

Company HOPE NATURAL GAS CO.
 Address CLARKSBURG, W. VA.
 Farm ELIZABETH TENNANT
 Tract _____ Acres 35 Lease No. 520
 Well (Farm) No. _____ Serial No. 1832
 Elevation (Spirit Level) 1193
 Quadrangle NEW MARTINSVILLE
 County WETZEL District GREEN
 Engineer Guy H. Bradley
 Engineer's Registration No. 2425
 File No. _____ Drawing No. _____
 Date JUNE 19, 1956 Scale 1" = 20P.

STATE OF WEST VIRGINIA
 DEPARTMENT OF MINES
 OIL AND GAS DIVISION
 CHARLESTON

WELL LOCATION MAP
 FILE NO. WET-1027-A

+ Denotes location of well on United States Topographic Maps, scale 1 to 62,500, latitude and longitude lines being represented by border lines as shown.
 - Denotes one inch spaces on border line of original tracing.



STATE OF WEST VIRGINIA
DEPARTMENT OF MINES
OIL AND GAS DIVISION

1463

Quadrangle New Martinsville

WELL RECORD

Permit No. 1077-A

Oil or Gas Well Gas
(KIND)

Company Hope Natural Gas Company
Address Clarksburg, W. Va.
Farm Elizabeth Tennant Acres 35
Location (waters) _____
Well No. 1832 Elev. 1193
District Green County Wetzel
The surface of tract is owned in fee by _____
Address _____
Mineral rights are owned by _____
Address _____
Drilling commenced June 18, 1910
Drilling completed Nov. 12, 1910
Date Shot Not shot From _____ To _____
With _____
Open Flow _____ /10ths Water in _____ Inch
_____ /10ths Merc. in _____ Inch
Volume Exhausted Cu. Ft. _____
Rock Pressure _____ lbs. _____ hrs.
Oil None bbls., 1st 24 hrs. _____
Fresh water None feet _____ feet
Salt water 1865 feet _____ feet

Casing and Tubing	Used in Drilling	Left in Well	Packers
Size			Kind of Packer
16			
13			
10			Size of
8 1/4	521	521	
6 5/8	2042	2042	Depth set
5 3/16			
3			Perf. top
2	2148	2148	Perf. bottom
Liners Used			Perf. top
			Perf. bottom

CASING CEMENTED _____ SIZE _____ No. Ft. _____ Date _____


No Cementing

COAL WAS ENCOUNTERED AT 435 FEET 60 INCHES

625 FEET 60 INCHES 870 FEET 60 INCHES

_____ FEET _____ INCHES _____ FEET _____ INCHES

Formation	Color	Hard or Soft	Top	Bottom	Oil, Gas or Water	Depth Found	Remarks
Native Coal			435	440			
Coal			625	630	Gas	Show	
Pittsburgh Coal			870	875			
Sand			940	965			
Big Dunkard			1385	1420			
Gas Sand			1500	1525			
Sand			1545	1580			
First Salt			1685	1700			
Sand			1746	1752			
2nd Salt			1842	1916	Water	1865	
MAXON			1972	2000			
Little Lime			2014	2026			
Pencil Cave			2026	2033			
BIG LIME			2033	2120			
Big injun			2120	2135	Gas	2121-25	
Total Depth				2135'			

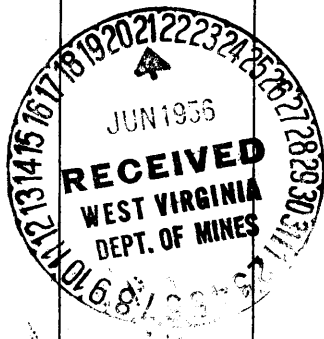

June 20, 1956

Hope Natural Gas Company

B. R. NUZUM
General Superintendent

(Over) OCT. 26 1956