


7,200'
 LATITUDE 39° 20' 00"

LONGITUDE 81° 15' 00"
 14,350'

Jan 16/97

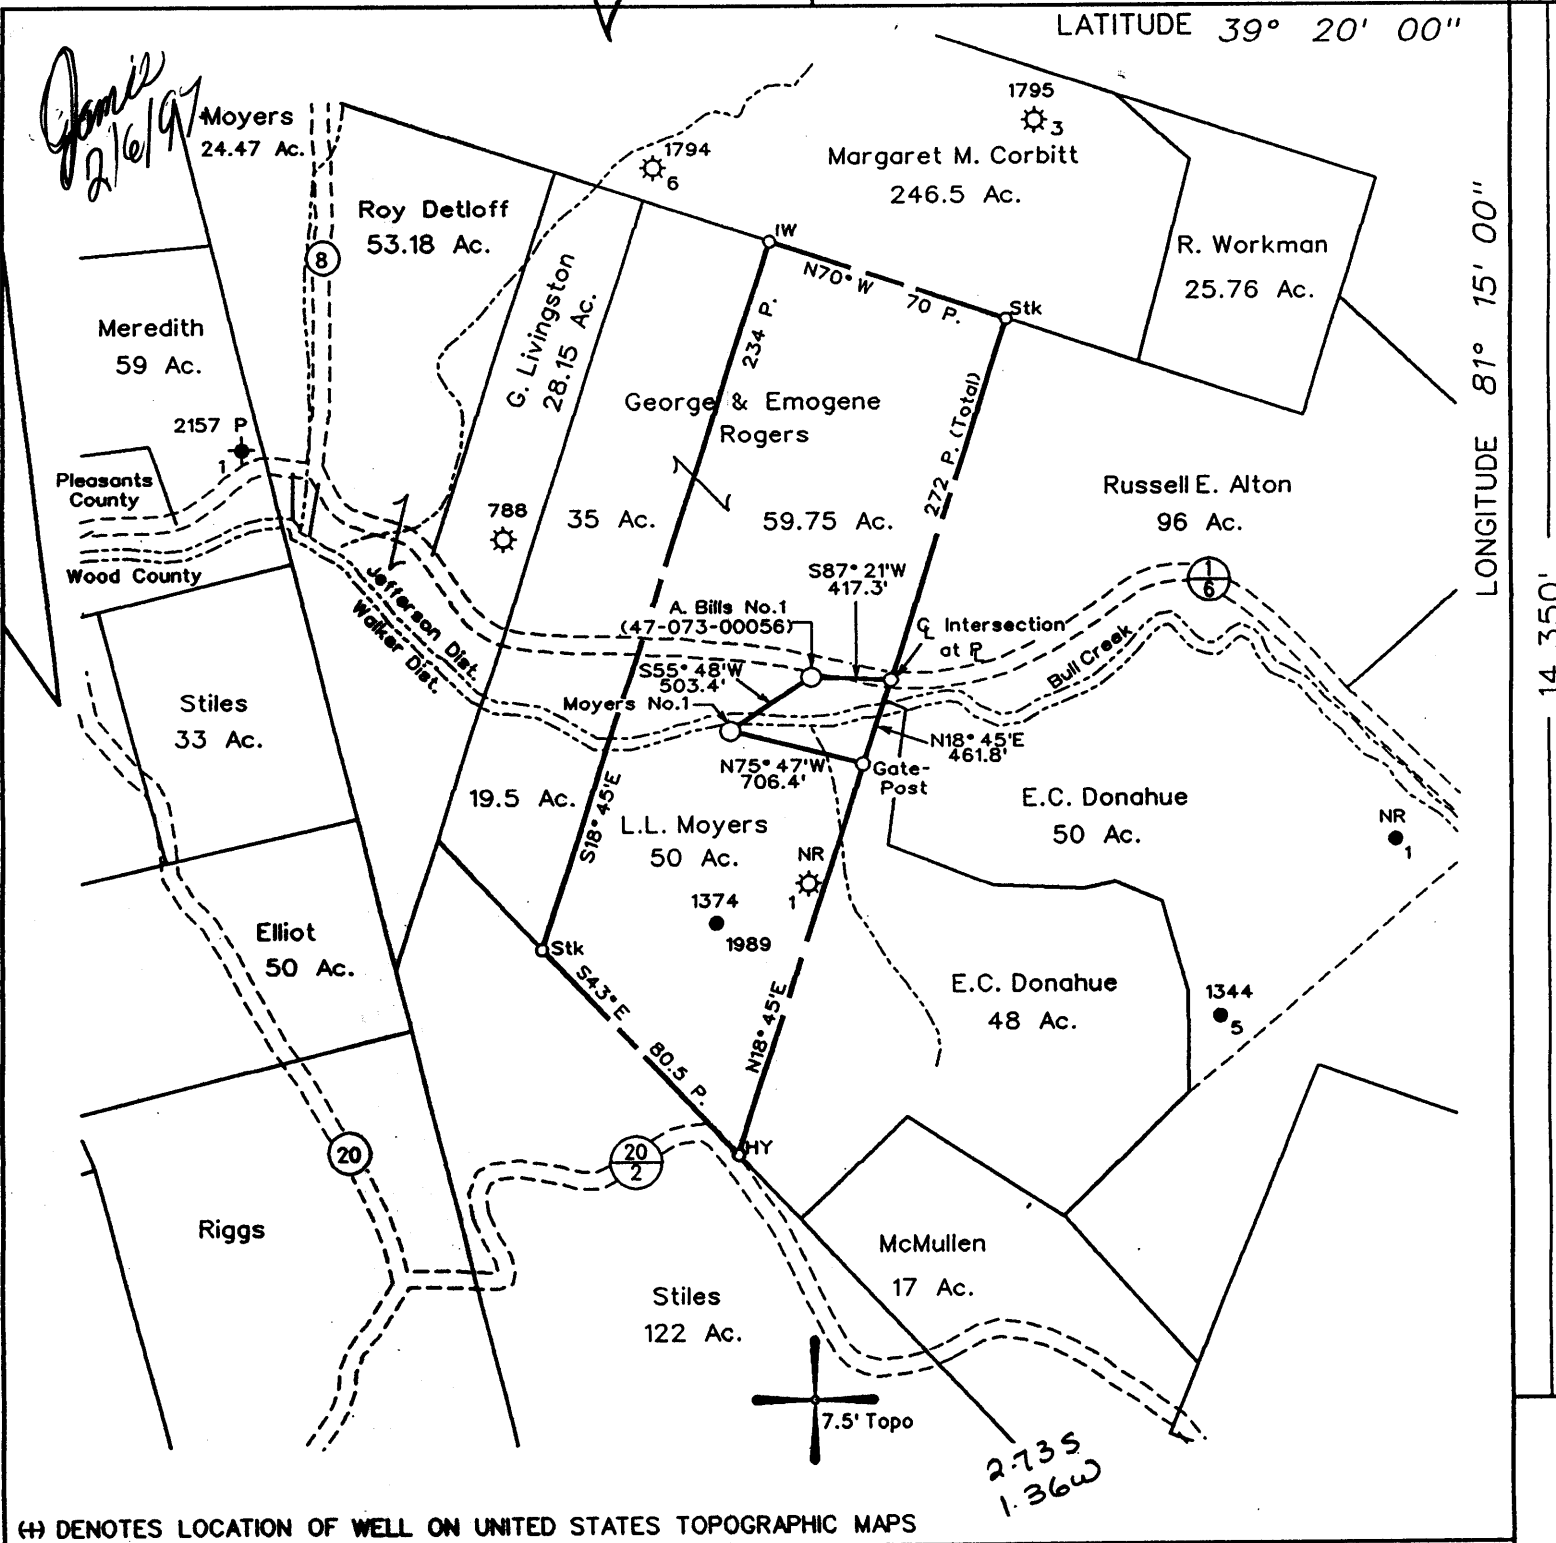

(H) DENOTES LOCATION OF WELL ON UNITED STATES TOPOGRAPHIC MAPS

FILE NO. 105-8
 DRAWING NO. C
 SCALE 1" = 1000'
 MINIMUM DEGREE OF ACCURACY 1 in 200
 PROVEN SOURCE OF ELEVATION USGS BM - 682'

I THE UNDERSIGNED, HEREBY CERTIFY THAT THIS PLAT IS CORRECT TO THE BEST OF MY KNOWLEDGE AND BELIEF AND SHOWS ALL THE INFORMATION REQUIRED BY LAW AND THE REGULATIONS ISSUED AND PRESCRIBED BY THE DEPARTMENT OF MINES.
 (SIGNED) *Timothy P. Roush*
 TIMOTHY P. ROUSH PS 793



WEST VIRGINIA
 DIVISION OF ENVIRONMENTAL PROTECTION
 OFFICE OF OIL AND GAS
 #10 McJUNKIN ROAD
 NITRO, WEST VIRGINIA 25143-2506



DATE January 18, 19 97
 FARM L.L. Moyers NO. 4
 API WELL NO. 47-107-01583-P

WELL TYPE: OIL GAS LIQUID INJECTION WASTE DISPOSAL
 (IF "GAS") PRODUCTION STORAGE DEEP SHALLOW
 LOCATION: ELEVATION 693' WATERSHED Bull Creek
 DISTRICT Walker COUNTY Wood
 QUADRANGLE Willow Island 7.5'
 SURFACE OWNER Lewis L. Moyers ACREAGE 50 Ac.
 OIL & GAS ROYALTY OWNER _____ LEASE ACREAGE _____
 LEASE NO. _____
 PROPOSED WORK: DRILL CONVERT DRILL DEEPER REDRILL FRACTURE OR STIMULATE PLUG OFF OLD FORMATION PERFORATE NEW FORMATION OTHER PHYSICAL CHANGE IN WELL (SPECIFY) Plugging the 1929 well.

PLUG AND ABANDON CLEAN OUT AND REPLUG
 TARGET FORMATION _____ ESTIMATED DEPTH _____
 WELL OPERATOR Hydrocarbon Well Service DESIGNATED AGENT Alvin Sorcan
 ADDRESS P.O. Drawer 995 ADDRESS P.O. Drawer 995

FEB 07 1997

FORM IV-6

STATE OF WEST VIRGINIA
DIVISION OF ENVIRONMENTAL PROTECTION
SECTION OF OIL AND GAS

AFFIDAVIT OF PLUGGING AND FILLING WELL

AFFIDAVIT SHOULD BE IN TRIPLICATE, one copy mailed to the Division, one copy to be retained by the Well Operator and the third copy (and extra copies if required) should be mailed to each coal operator at their respective addresses.

Farm name: Moyers, Lewis Operator Well No.: #4

LOCATION: Elevation: 693' Quadrangle: Willow Island 7.5
District: Walker County: Wood
Latitude: 14,350 Feet South of 39 Deg. 20 Min. 00 Sec.
Longitude 7,200 Feet West of 81 Deg. 15 Min. 00 Sec.

Well Type: OIL X GAS _____

Company: DEP Division Of Oil & Gas
#10 McJunkin Road
Nitro WV 25143 2506

Coal Operator _____
or Owner _____

Agent: James Martin

Coal Operator _____
or Owner _____

Permit Issued:

AFFIDAVIT

STATE OF WEST VIRGINIA,
County of Upshur ss:

Alvin Sorcan and Phillip Pulliam being first duly sworn according to law depose and say that they are experienced in the work of plugging and filling oil and gas wells and were employed by the above named well operator, and participated in the work of plugging and filling the above well, and Glen Robinson Oil and Gas Inspector representing the Director, say that said work was commenced on the 27 day of January, 1997, and that the well was plugged and filled in the following manner:

| TYPE | FROM | TO | PIPE REMOVED | LEFT |
|--------|------|---------|--------------|------|
| gel | 825 | 802 | no pipe | -0- |
| cement | 802 | 652 | | |
| gel | 652 | 200 | | |
| cement | 200 | surface | | |
| | | | | |
| | | | | |
| | | | | |
| | | | | |

Handwritten signature and date: 2/24/97


Description of monument: 2x2 steel plate with API#, 24" underground
and that the work of plugging and filling said well was completed on the 5 day of February, 1997.

And further deponents saith not.

Phillip C. Pulliam
Alvin Sorcan

Sworn and subscribe before me this 10 day of February, 1997
My commission expires: August 4, 2003

Joyce K. Harlow
Notary Public

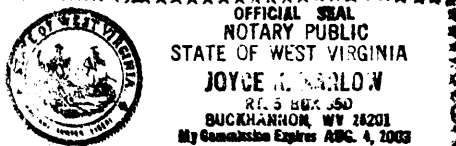

FEB 28 1997

Oil and Gas Inspector: [Signature]