
3,900'

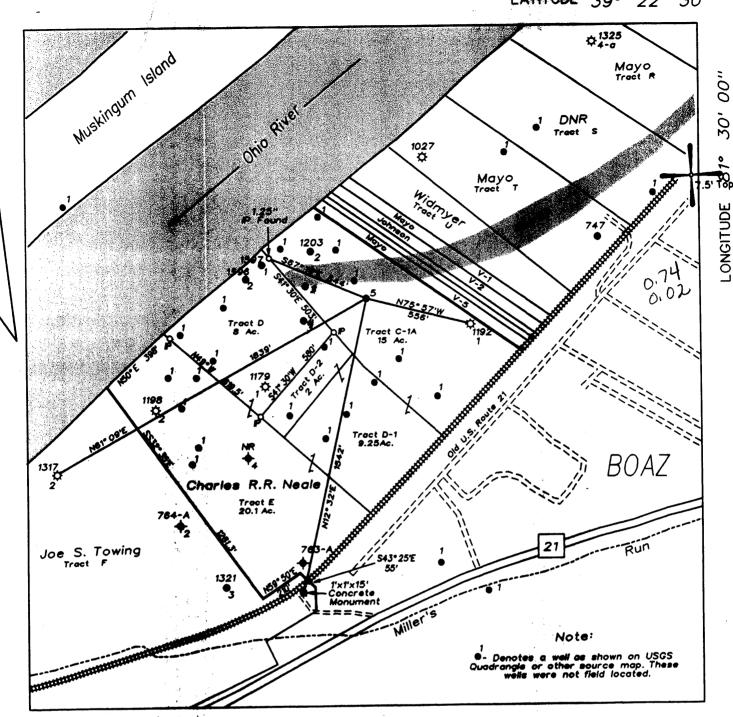

## (+) DENOTES LOCATION OF WELL ON UNITED STATES TOPOGRAPHIC MAPS

FILE NO. 106-6

DRAWING NO. E

SCALE 1" = 500'

MINIMUM DEGREE OF

ACCURACY 1 in 200

PROVEN SOURCE OF

ELEVATION Negle No.2

(47-107-1317) = 602'

I THE UNDERSIGNED, HEREBY CERTIFY THAT
THIS PLAT IS CORRECT TO THE BEST OF MY
KNOWLEDGE AND BELIEF AND SHOWS ALL THE
INFORMATION REQUIRED BY LAW AND THE REGULATIONS ISSUED AND PRESCRIBED BY THE DEPARTMENT OF MINES.

(SIGNED) TIMOTHY P. ROUSH



WEST VIRGINIA

Division of Environmental Protection Office of Oil and Gas •10 McJunkin Road Nitro, West Virginia 25143-2506



DATE <u>December 16</u>, 19 97

FARM <u>Chas. R. R. Neale NO.</u> 5

API WELL NO.

47-107 - 01598

PS 793

VELL TYPE: OIL X_GAS LIQUID INJECTION WASTE DIS (IF "GAS") PRODUCTION STORAGE DEEP LOCATION: ELEVATION 604' WATERSHED Ohio_F	SHALLOW
DISTRICT Williams COUNT	Y
SURFACE OWNER Charles R.R. Neale OIL & GAS ROYALTY OWNER	
LEASE NO	

PROPOSED WORK: DRILL \_\_\_ CONVERT \_\_\_ DRILL DEEPER \_\_\_ REDRILL \_\_\_ FRACTURE OR STIMULATE \_\_\_ PLUG OFF OLD FORMATION \_\_\_ PERFORATE NEW FORMATION \_\_\_ OTHER PHYSICAL CHANGE IN WELL (SPECIFY) \_\_\_\_\_

					1 8 8 1	St 20 - 24 (N)
PLUG AND	ABANDON X CLEAN	OUT AND REPLUC	<del>-</del>		JAN	0 9 1980
TARGET FORMA	TION Cow Run	ESTIMAT	TED DEPTH	· · · · · · · · · · · · · · · · · · ·		
WELL OPERATOR	Hydrocarbon Well	Service DESIGN	IATED AGENT	Alvin Sorcan		
ADDDECC	P.O. Drawer 995	520.0.	ADDRESS	P.O. Drawer 995		
AUUKESS	Buckhannon, WV		- 70011233	Buckhannon, WV	26201	

FORM IV-6

-38 -Apr-96

## STATE OF WEST VIRGINIA DIVISION OF ENVIRONMENTAL PROTECTION SECTION OF OIL AND GAS

## AFFIDAVIT OF PLUGGING AND FILLING WELL

AFFIDAVIT SHOULD BE IN TRIPLICATE, one copy mailed to the Division, one copy to be retained by the Well Operator and the third copy (and extra copies if required) should be mailed to each coal operator at their respective addresses.

copecerve a					
Farm name:	Neale		Operator	Well No.:	#5
LOCATION:	Tatitudo	604 Qua Williams 3,900 Feet So 950 Feet Wo	OUTD OT 39	Dea. 22 Milla	30 Sec.
Well Type:	OIL X	GAS			
Company: DE: #10 Ni	P - Division of McJunkin Rottro WV 251	of Oil & Gas ad 43 2506	Coal Op or Owne	eratorer	
Agent: Ja	mes Martin		Coal Op	oerator	
Permit Issue	ed:			•	
STATE OF WE County of _	ST VIRGINIA Upshur	AF ss:			
in the wor the above and fillin Gas Inspec commenced the well w	k of pluggi named well g the above	ng and fillin. operator, a	and participa Glen Robinson Director, ay of Decemb	ated in the v	being y are experienced were employed by work of plugging Oil and said work was 97, and that er: WED LEFT
gel	PE	1086		1" 832	0
cement		1000	.805	2" 1086 6¼" 435	0 400 ±
gel cement		805 560	<u>560</u> 360	10 0	60
gel		360	100		
cement		100	<u>surface</u>		
					11298
and th	nat the word day of De	saith not.	casing four fee ng and filli , 1997	et out of grounding said well	with API was completed on
Swarn and	subscribe b	efore me'this	22 day	Of December	19 97
-Walcomnies	kor smires	: August 4, 20	003		4/11/
OFFICIAL NOTARY FOR STATE OF WEST JOYCE K. M R. 1.5 BY BUCKHAMION My Gommische Explore	OBLIC Y VIRGINIA IARLOW X 650 X 650 X 650	and Gas Inspe	000	hay to de	Public JAN 1 6 1998