


Latitude 39° 25'

Longitude 81° 25'

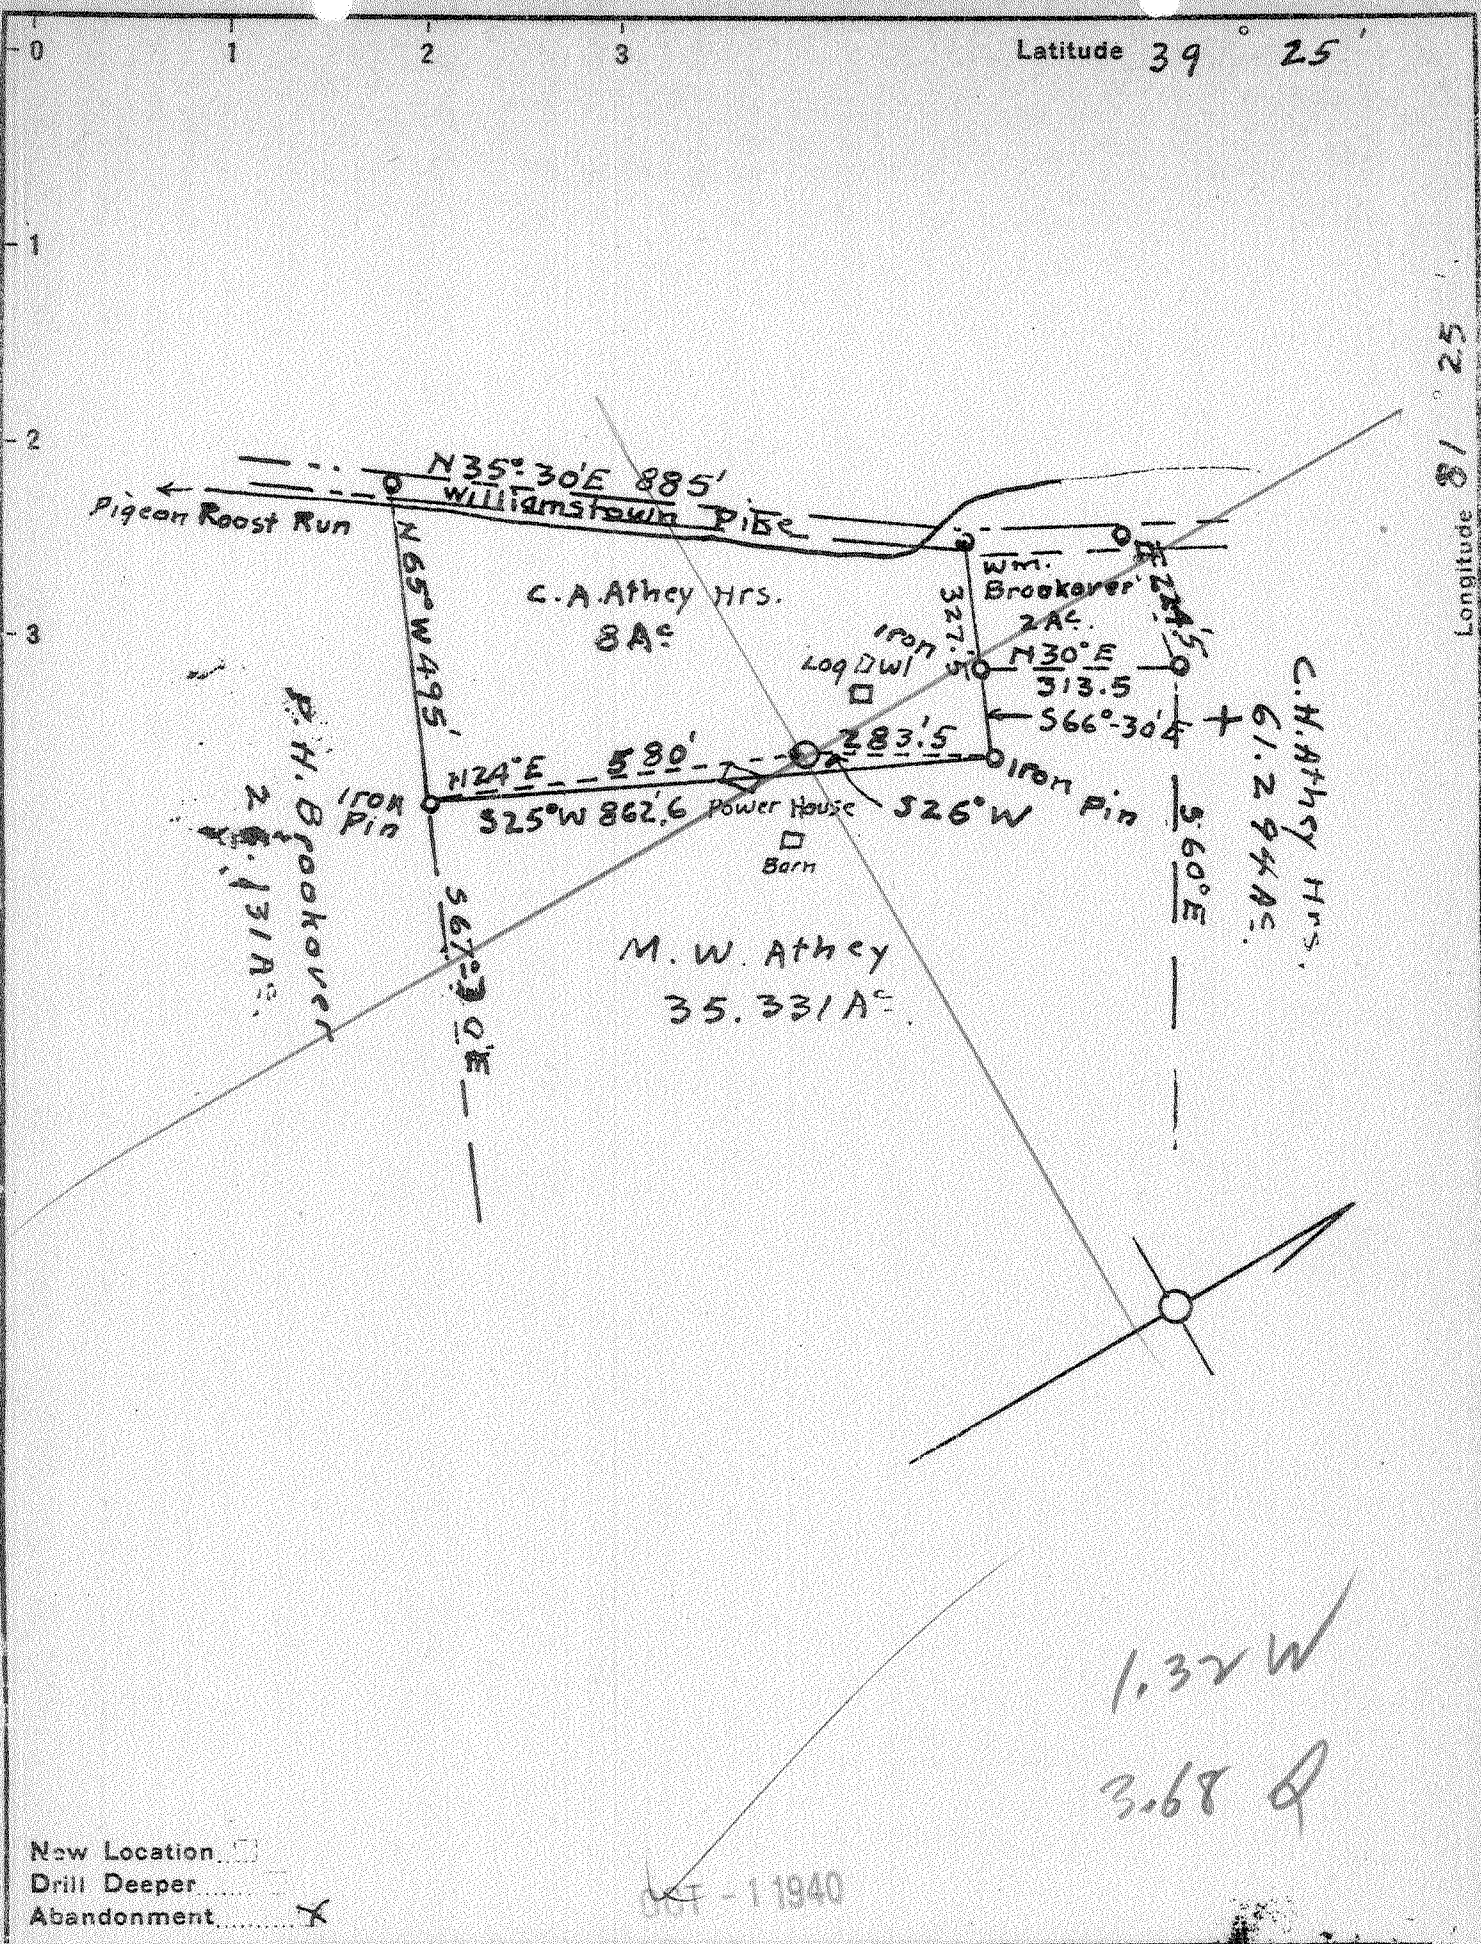

New Location   
 Drill Deeper   
 Abandonment

Company B. E. Gorrell  
 Address Williamstown, W. Va.  
 Farm C. A. Athey Hrs  
 Tract Susan Athey Hrs Acres 8 Lease No. \_\_\_\_\_  
 Well (Farm) No. 3 Serial No. \_\_\_\_\_  
 Elevation (Spirit Level) 751.5  
 Quadrangle Marietta  
 County Wood District Williams  
 Engineer George R. Clarke, Williamstown  
 Engineer's Registration No. 102  
 File No. \_\_\_\_\_ Drawing No. \_\_\_\_\_  
 Date -12-70 Scale 1" = 300'

STATE OF WEST VIRGINIA  
 DEPARTMENT OF MINES  
 OIL AND GAS DIVISION  
 CHARLESTON

WELL LOCATION MAP  
 FILE NO. Woo-197A

+ Denotes location of well on United States Topographic Maps, scale 1 to 62,500, latitude and longitude lines being represented by border lines as shown.  
 - Denotes one inch spaces on border line of original tracing.