


Latitude 39° 25'

2.98 Mi. S.
2.71 Mi. W.

Longitude 81° 25'

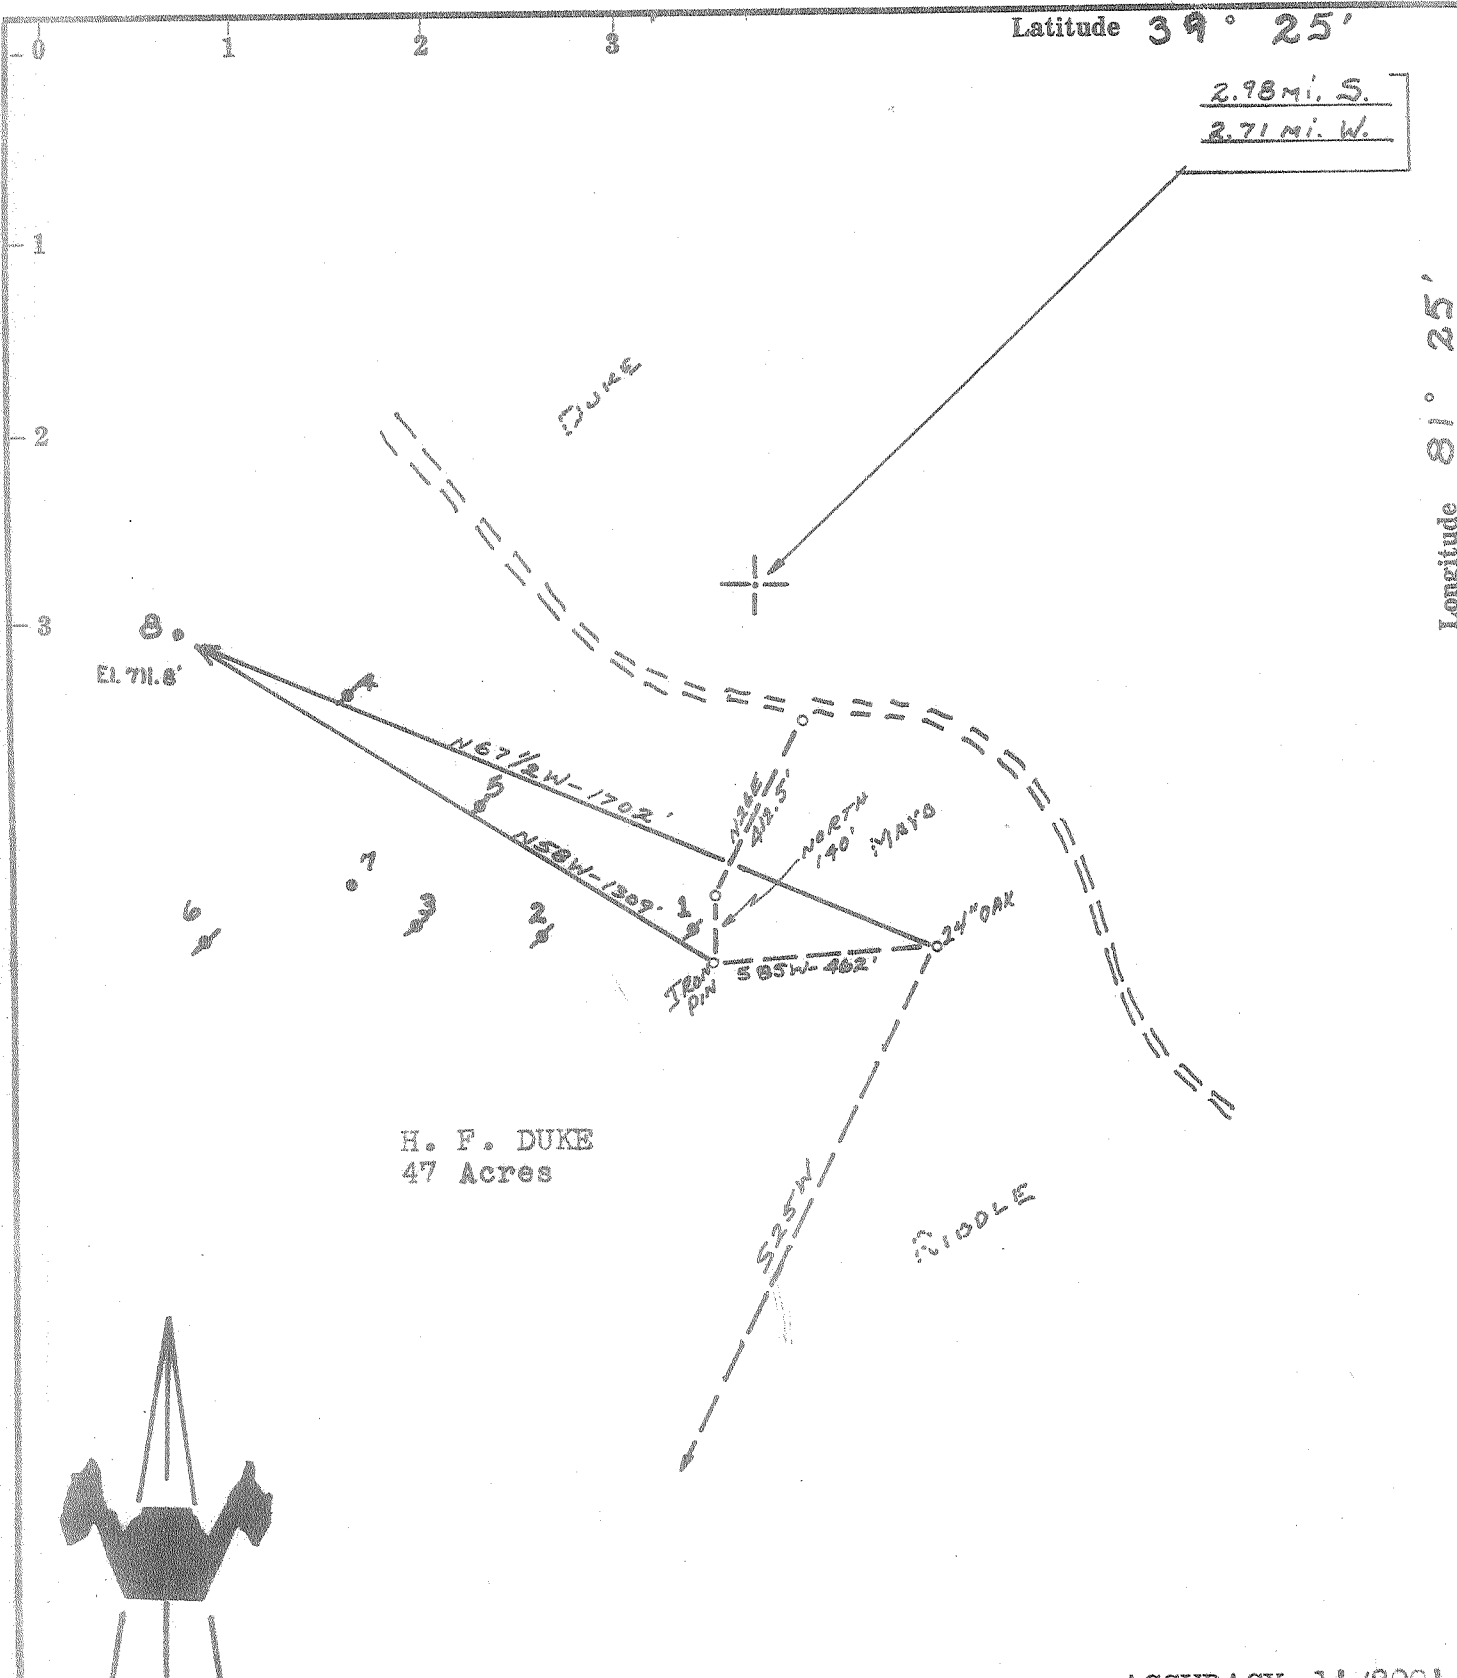

H. F. DUKE
47 Acres

ACCURACY: 1"/200'

Source of Elevation Well #6 plugged in 1953 (764')

- New Location
- Drill Deeper
- Abandonment
- Fracture
- Redrill

I, the undersigned, hereby certify that this map is correct to the best of my knowledge and belief and shows all the information required by paragraph 6 of the rules and regulations of the oil and gas section of the mining laws of West Virginia.

Chet Waterman

Company	A. T. WEINSTOCK		
Address	WILLIAMSTOWN, W. VA.		
Farm	H. F. DUKE		
Tract	Acres	47	Lease No.
Well (Farm) No.	8	Serial No.	
Elevation (Spirit Level)	711.8'		
Quadrangle	MARIETTA - WC		
County	WOOD	District	WILLIAMS
Engineer	CHET WATERMAN		
Engineer's Registration No.	3788		
File No.	65003-60	Drawing No.	
Date	11/2/65	Scale	1" = 400'

STATE OF WEST VIRGINIA
DEPARTMENT OF MINES
OIL AND GAS DIVISION
CHARLESTON

WELL LOCATION MAP
FILE NO. WOO - 777-A

+ Denotes location of well on United States Topographic Maps, scale 1 to 62,500, latitude and longitude lines being represented by border lines as shown.

— Denotes one inch spaces on border line of original tracing.